

STATE OF ILLINOIS DEPARTMENT OF TRANSPORTATION PLANS FOR PROPOSED LOCAL AGENCY IMPROVEMENT FEDERAL-AID PROJECT





FAP 525 (SPRINGFIELD AVE.)
SECTION 05-00378-00-SP
PROJECT NO. HSIP-HS-0525(112)
JOB NO. C-92-076-06
CONTRACT NO. 85413

INDEX OF SHEETS

SHEET NO.	SHEET NAME
1.	COVER SHEET
2.	GENERAL NOTES
3.	SUMMARY OF QUANTITIES
4 - 6.	SCHEDULE OF QUANTITIES & DETAILS
7 - 9.	TYPICAL SECTIONS
10 - 13.	PLAN & PROFILE (SPRINGFIELD AVE)
14 - 16.	PLAN & PROFILE (AUBURN AVE)
17.	CLASS-B PATCH DETAIL & RETURN DETAIL
18.	EROSION CONTROL / SEEDING PLAN
19 - 21.	DRAINAGE PLAN
22.	TEMPORARY TRAFFIC SIGNAL PLAN
23 - 25.	TRAFFIC SIGNAL PLAN
26 - 30.	STRIPING PLAN
31 - 37.	CROSS SECTION - (SPRINGFIELD AVE)
38 - 44.	CROSS SECTION - (AUBURN AVE)
DETAIL	
25.1	ENTRANCE APPROACHES - URBAN AREA

STANDARDS

280001-04	TEMPORARY EROSION CONTROL SYSTEMS
353001-04	PCC BASE CSE WITH HMA BINDER & SURFACE CSE
406201-01	MAILBOX TURNOUT
420001-07	PAVEMENT JOINTS
424001-05	CURB RAMPS FOR SIDEWALKS
442101-07	CLASS B PATCHES
482006-03	HMA SHOULDER ADJACENT TO RIGID PAVEMENT
542301-02	PRECAST REINFORCED CONCRETE FLARED END SECTION
542401-01	METAL END SECTION FOR PIPE CULVERTS
602401-02	MANHOLE - TYPE A
602601-02	PRECAST REINFORCED CONCRETE FLAT SLAB TOP
604001-03	FRAME & LIDS TYPE 1
604026-02	FRAME & GRATE TYPE 6
606001-04	CONCRETE CURB TYPE B AND COMBINATION CONCRETE CURB & GUTTER
606006-02	OUTLETS FOR CONCRETE CURB & GUTTER TYPE B-6.24
606301-04	PC CONCRETE ISLANDS AND MEDIANS
701001-02	OFF-RD OPERATIONS 2L, 2W, MORE THAN 15' AWAY
701006-03	OFF-RD OPERATIONS 2L, 2W 4.5M (15') TO PAVEMENT EDGE FOR SPEEDS ≥ 45 MPH
701011-02	OFF-RD MOVING OPERATIONS 2L, 2W DAY ONLY FOR SPEEDS ≥ 45 MPH
701201-03	LANE CLOSURE, 2L, 2W, DAY ONLY FOR SPEEDS ≥ 45 MPH
701306-02	LANE CLOSURE, 2L, 2W, SLOW MOVING OPERATIONS DAY ONLY, FOR SPEEDS ≥ 45 MPH
701311-03	LANE CLOSURE, 2L, 2W, MOVING OPERATIONS - DAY ONLY
701326-03	LANE CLOSURE, 2L, 2W, PAVEMENT WIDENING FOR SPEEDS ≥ 45 MPH
701501-05	URBAN LANE CLOSURE 2L, 2W UNDIVIDED
701602-04	URBAN LANE CLOSURE, MULTILANE 2W WITH BI-DIRECTIONAL LEFT TURN LANE
701606-06	URBAN LANE CLOSURE, MULTILANE 2W WITH MOUNTABLE MEDIAN
701701-06	URBAN LANE CLOSURE, MULTILANE INTERSECTION
701901-01	TRAFFIC CONTROL DEVICES
720011-01	METAL POSTS FOR SIGNS, MARKERS & DELINEATORS
720016-02	MAST ARM MOUNTED STREET NAME SIGN
728001-01	TELESCOPING STEEL SIGN SUPPORT
729001-01	APPLICATIONS OF TYPE A & B METAL POSTS
780001-02	TYPICAL PAVEMENT MARKINGS
781001-03	TYPICAL APPLICATIONS RAISED SELECTIVE PAVEMENT MARKERS
805001-01	ELECTRICAL SERVICE INSTALLATION DETAILS
814001-02	CONCRETE HANDHOLES
814006-02	DOUBLE HANDHOLES
857001-01	STANDARD PHASE DESIGNATION DIAGRAMS AND PHASE SEQUENCES
873001-02	TRAFFIC SIGNAL GROUNDING AND BONDING
877011-04	STEEL COMBINATION MAST ARM ASSEMBLY & POLE 16' - 55'
878001-07	CONCRETE FOUNDATION DETAILS
880001-01	SPAN WIRE MOUNTED SIGNALS AND FLASHING BEACON INSTALLATION
B.L.R. 10-6	PCC PAVEMENT SPECIAL (NONREINFORCED)
B.L.R. 14-10	PORTLAND CEMENT CONCRETE PAVEMENT
B.L.R. 24-2	MAILBOX TURNOUT FOR LOCAL ROADS

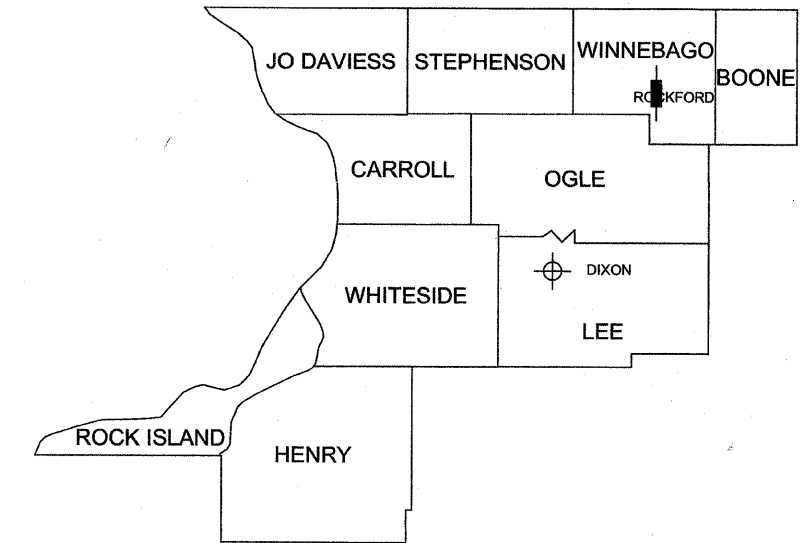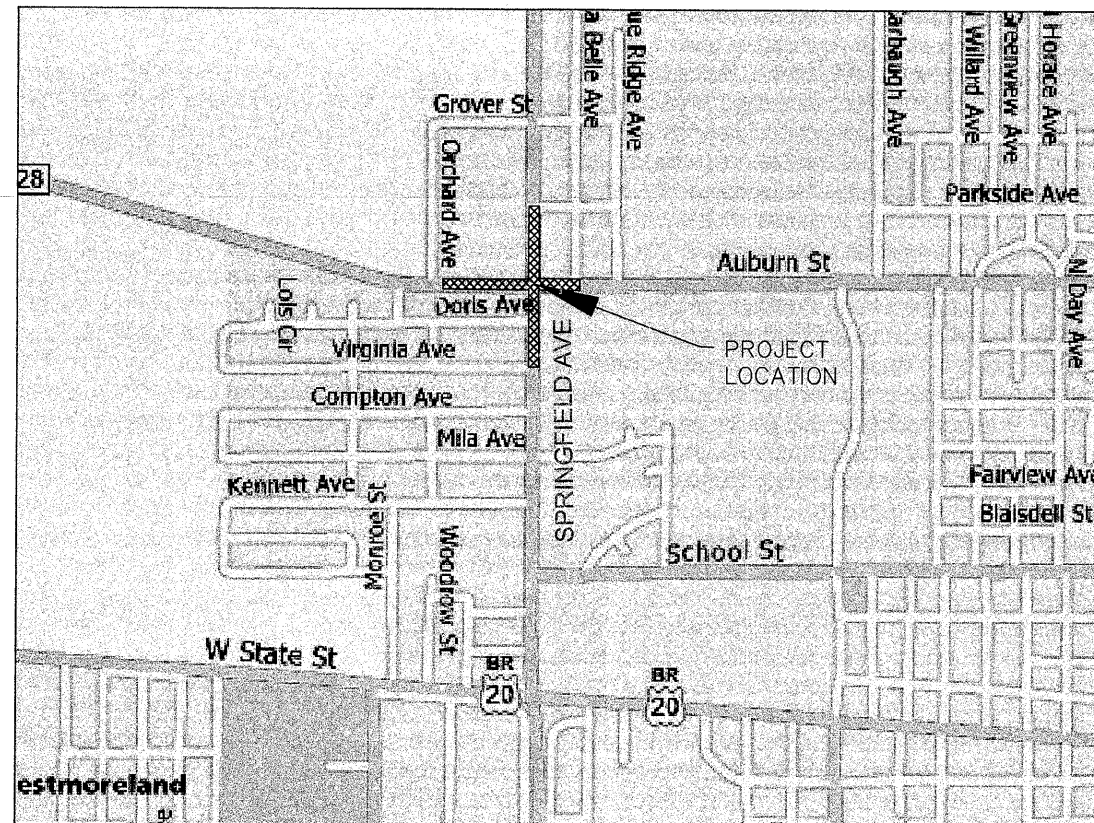

⊕ DISTRICT HEADQUARTER | PROJECT LOCATION

JOSEPH A. VANDERKAM
REGISTERED PROFESSIONAL ENGINEER
OF ILLINOIS
Exp 11/30/09

SCALES:	
CROSS-SECTIONS FULL SIZE HORIZONTAL: 1" = 20' VERTICAL: 1" = 10' 1/4 SIZE HORIZONTAL: 1" = 40' VERTICAL: 1" = 20'	PLAN & PROFILE FULL SIZE HORIZONTAL: 1" = 50' VERTICAL: 1" = 10' 1/4 SIZE HORIZONTAL: 1" = 100' VERTICAL: 1" = 20'

SPRINGFIELD AVE: NET LENGTH: 1483.24 FT (0.281 MILES) ADT: 11,200 TRUCK: 10% URBAN MINOR ARTERIAL	AUBURN ROAD: NET LENGTH: 1648.23 FT (0.312 MILES) ADT: 8,450 TRUCK: 5% URBAN MINOR ARTERIAL
--	--

CALL J.U.L.I.E.
BEFORE YOU DIG
1-800-892-0123
T.44 N. - R.1 E.
SEC. 17

**STATE OF ILLINOIS
DEPARTMENT OF TRANSPORTATION
DIVISION OF HIGHWAYS**

APPROVED October 31 2007

 WINNEBAGO COUNTY ENGINEER

PASSED NOVEMBER 8 2007

 DISTRICT 2 ENGINEER OF LOCAL ROADS & STREETS

RELEASING FOR BID
 BASED ON LIMITED REVIEW NOVEMBER 8 2007

 DEPUTY DIRECTOR OF HIGHWAYS, REGION 2 ENGINEER