


FAU RYE	SECTION	COUNTY	TOTAL SHEETS	SHEET NO.
B184	04-00343-00-BR	WINNEBAGO	92	21
STA.	TO STA.			
FED. ROAD DIST. NO. ILLINOIS FED. AID PROJECT				

DATE	BY
PLAN	NO. 1
NOTE BOOK	
NO.	

DATE	BY
PROFILE	NO. 1
NOTE BOOK	
NO.	

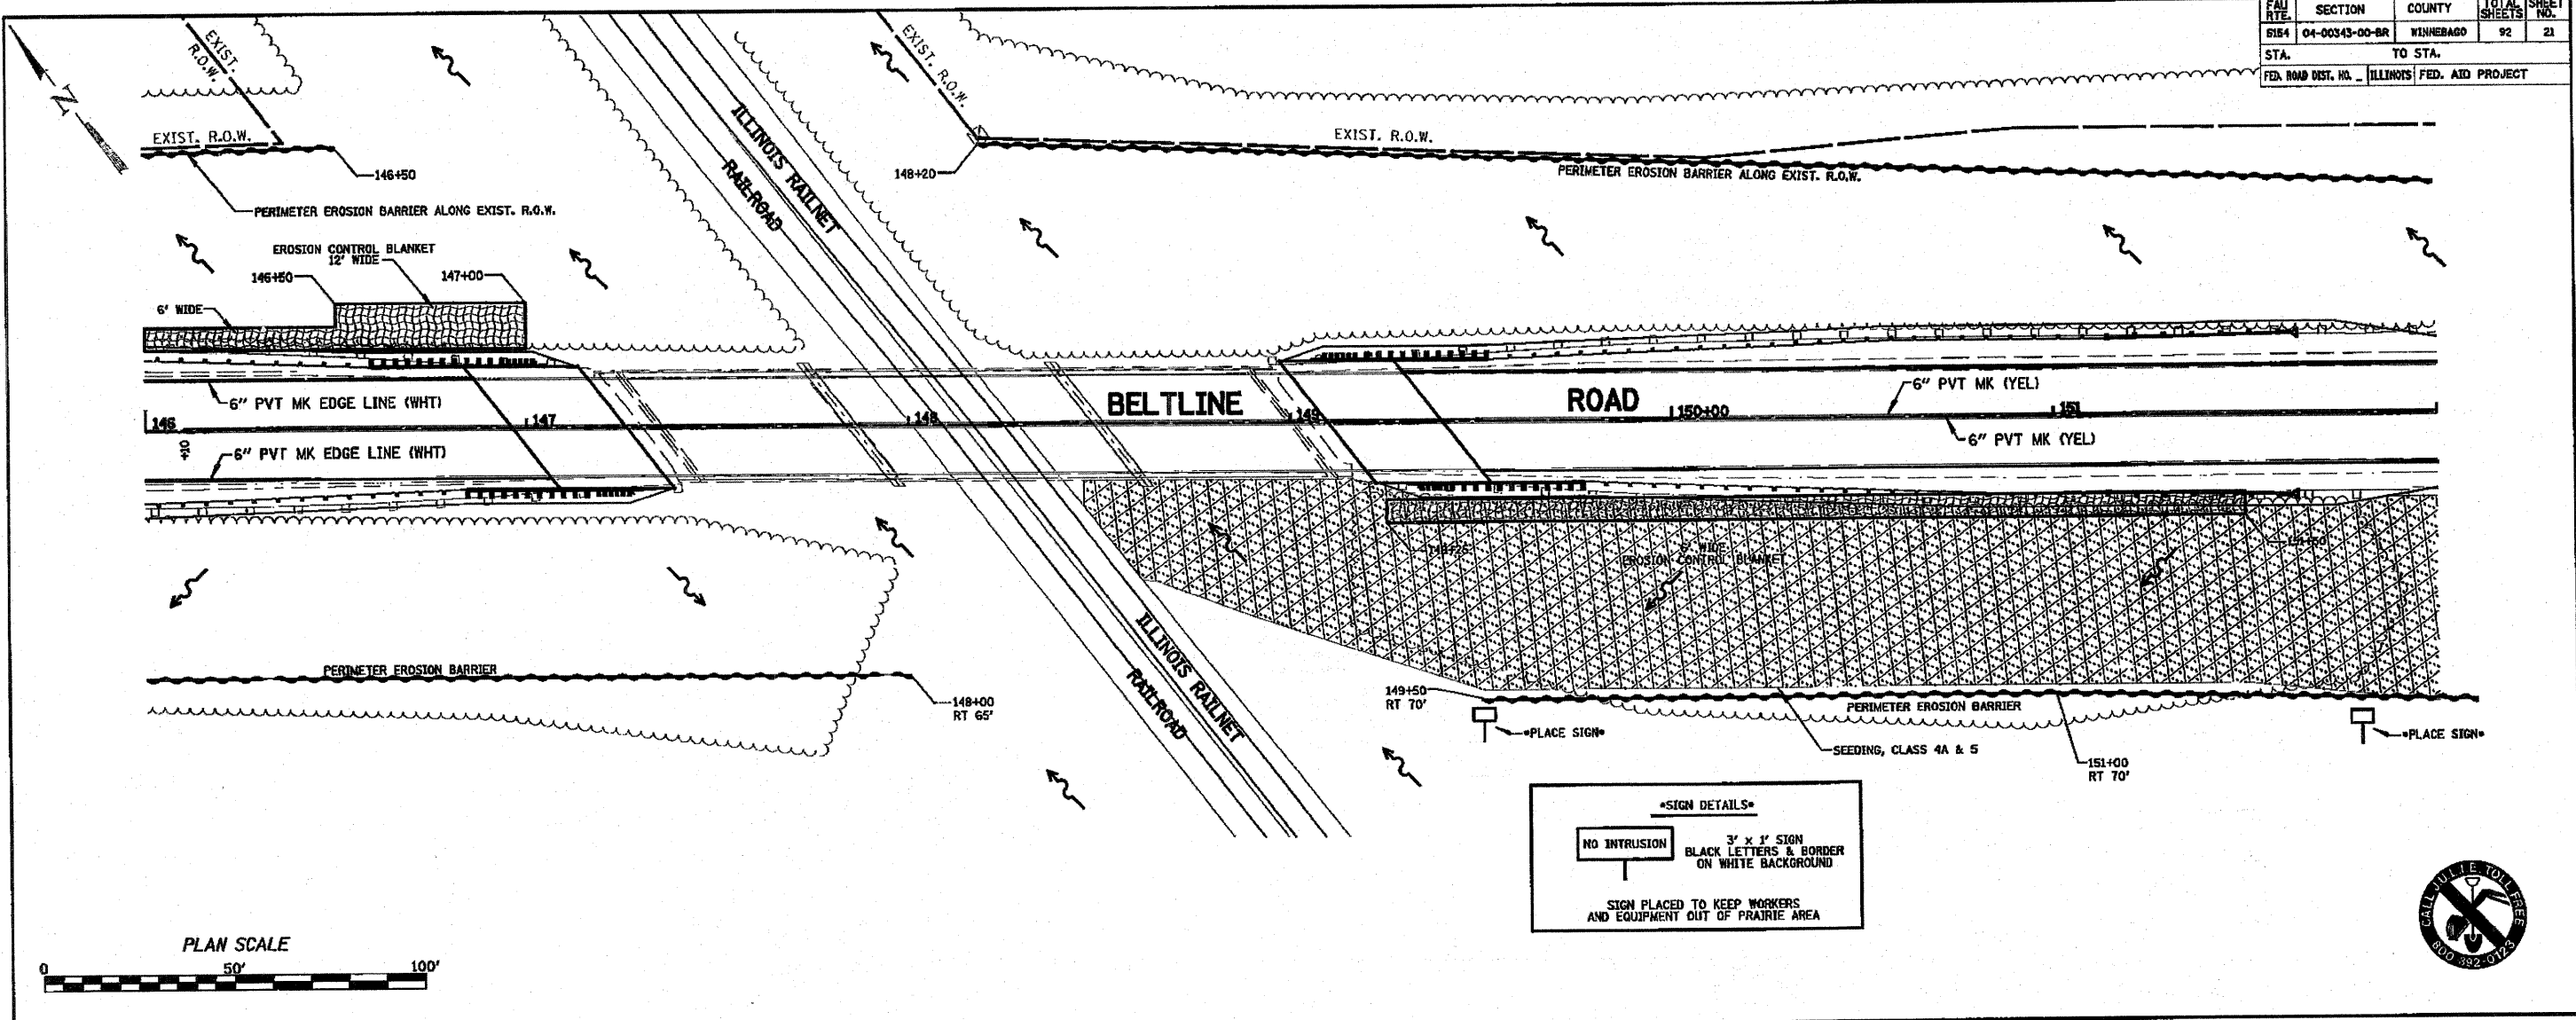

**\*SIGN DETAILS\***

NO INTRUSION 3' x 1' SIGN  
BLACK LETTERS & BORDER  
ON WHITE BACKGROUND

SIGN PLACED TO KEEP WORKERS  
AND EQUIPMENT OUT OF PRAIRIE AREA

**LEGEND**

- TEMPORARY DITCH CHECK
- EROSION CONTROL BLANKET
- PERIMETER EROSION BARRIER - SILT FILTER FENCE OR OTHER AS APPROVED BY THE ENGINEER

**NOTE:** ALL ITEMS SHALL BE CONSTRUCTED AS SHOWN ON STANDARD EROSION CONTROL AND AS DIRECTED BY THE ENGINEER. MAINTENANCE AND CLEARING OF THE EROSION CONTROL ITEMS SHALL BE INCLUDED IN THE RESPECTIVE EROSION CONTROL PAY ITEM.



**STORM WATER POLLUTION PREVENTION PLAN**