
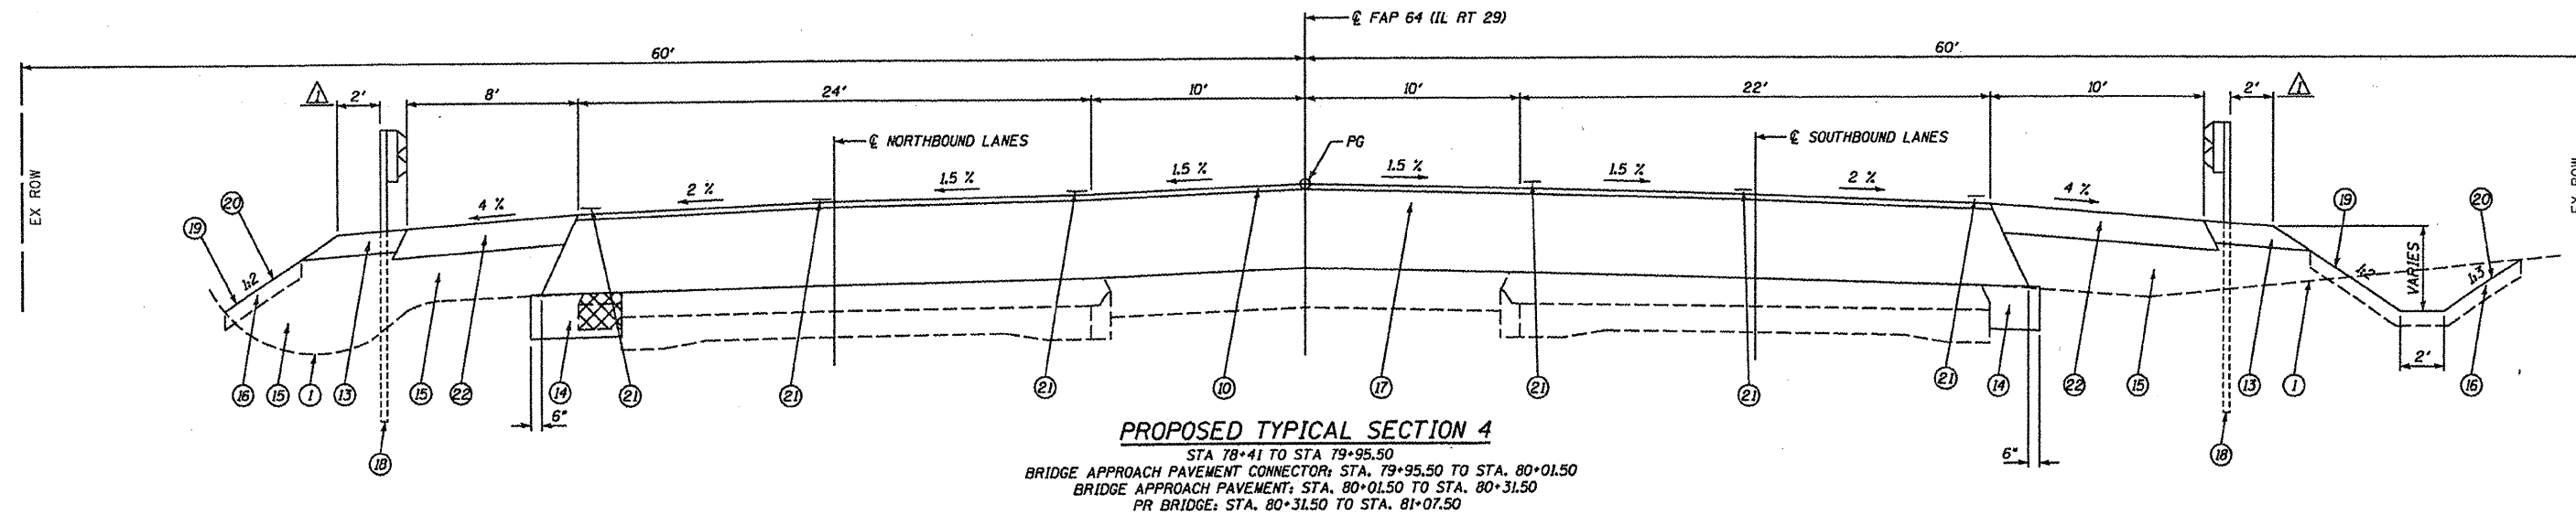


F.A.P. RTE.	SECTION	COUNTY	TOTAL SHEETS	SHEET NO.
64		PEORIA	186	16
STA.	TO STA.			
FED. ROAD DIST. NO.	ILLINOIS	IL RTE 29		
* (10,12)RS-6(1)RS-4(1)OBIBR				

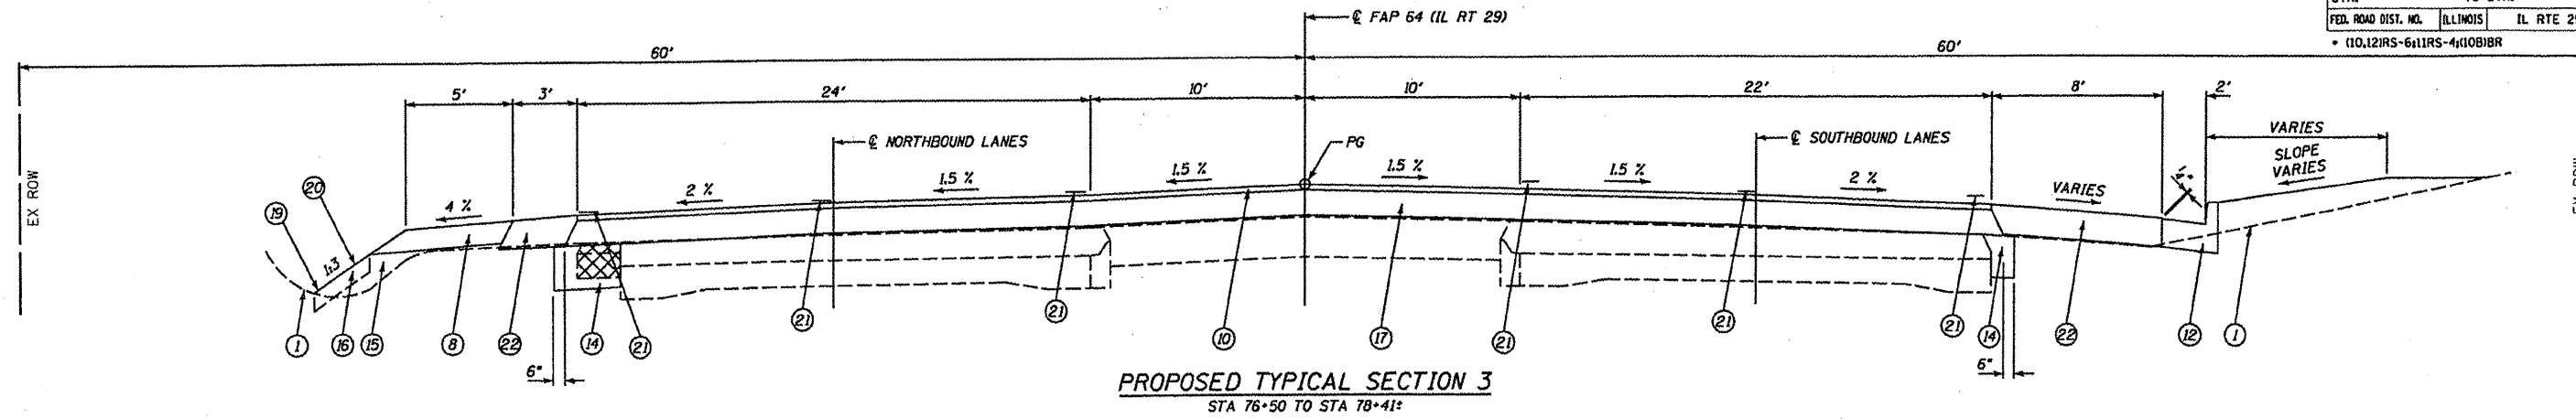

LEGEND

- ① EX GROUND LINE
- ② EX PCC PAVEMENT 7" (9" AT EDGES)
- ③ EX HMA OVERLAYS 7 3/4" TO 9" *
- ④ EX COMBINATION CONCRETE CURB AND GUTTER, TYPE M-4.04
- ⑤ EX HMA SHOULDER 6"
- ⑥ EX HMA BASE COURSE 8"
- ⑦ EX AGGREGATE SHOULDER 6"
- ⑧ PR AGGREGATE SHOULDERS, TYPE B 4" (TYP)
- ⑨ PR HMA SURFACE REMOVAL (VARIABLE DEPTH)
- ⑩ PR POLYMERIZED HMA SURFACE COURSE, MIX "D", N70, 1 1/2"
- ⑪ PR POLYMERIZED LEVELING BINDER (MACHINE METHOD), IL 4.75 N50 3/4"
- ⑫ PR COMBINATION CONCRETE CURB & GUTTER, TYPE B-6.24
- ⑬ PR GUARDRAIL AGGREGATE EROSION CONTROL
- ⑭ PR SUB BASE GRANULAR MATERIAL, TYPE A 12"
- ⑮ PR FILL AREA
- ⑯ PR TOPSOIL FURNISH AND PLACE 4"
- ⑰ PR HMA BINDER COURSE, IL-19.0, N70, VAR. DEPTH (1" TO 1.78")
- ⑱ PR STEEL PLATE BEAM GUARD RAIL, TYPE A OR TRAFFIC BARRIER TERMINAL, TYPE 6 OR TRAFFIC BARRIER TERMINAL, TYPE 1 SPECIAL (TANGENT)
- ⑲ PR SEEDING, CLASS 2A
- ⑳ PR MULCH, METHOD 2 - USE PROCEDURES 1 & 2 ONLY
- ㉑ PR PAVEMENT MARKING
- ㉒ PR HMA SHOULDERS 8"
- ㉓ PR EARTH EXCAVATION
- ㉔ PR AGGREGATE BASE COURSE, TY A 8"
- ㉕ PR HMA SURFACE COURSE, MIX "D", N50 3 1/2"
- ㉖ PR SUB-BASE GRANULAR MATERIAL, TY A 4"
- ㉗ PR HMA BINDER COURSE, IL - 19.0, N70, 1 1/2"

▲ SHOULDER WIDENING FOR TYPE 1 (SPECIAL) GUARDRAIL TERMINALS
 LT STA 78+02.60 TO STA 78+64.96
 RT STA 78+47.10 TO STA 79+09.46
 LT STA 85+79.54 TO STA 86+41.90

REVISIONS	
NAME	DATE

COOMBE-BLOXDORF P.C.
 Engineers / Land Surveyors
 Springfield, Illinois
 Design Firm License No. 184-002703

ILLINOIS DEPARTMENT OF TRANSPORTATION
**TYPICAL SECTIONS
 IL 29**
 SCALE: _____
 DATE AUG. 2008
 DRAWN BY CFC
 CHECKED BY MCB/GLS

12/12/2008 #FILE#88803