


F.A.P. RTE.	SECTION	COUNTY	TOTAL SHEETS	SHEET NO.
64		PEORIA	186	40
STA.		TO STA.		
FED. ROAD DIST. NO.		ILLINOIS	IL RTE 29	
CONTRACT 88803		• (10,12)RS-6;11RS-4;(10B)BR		

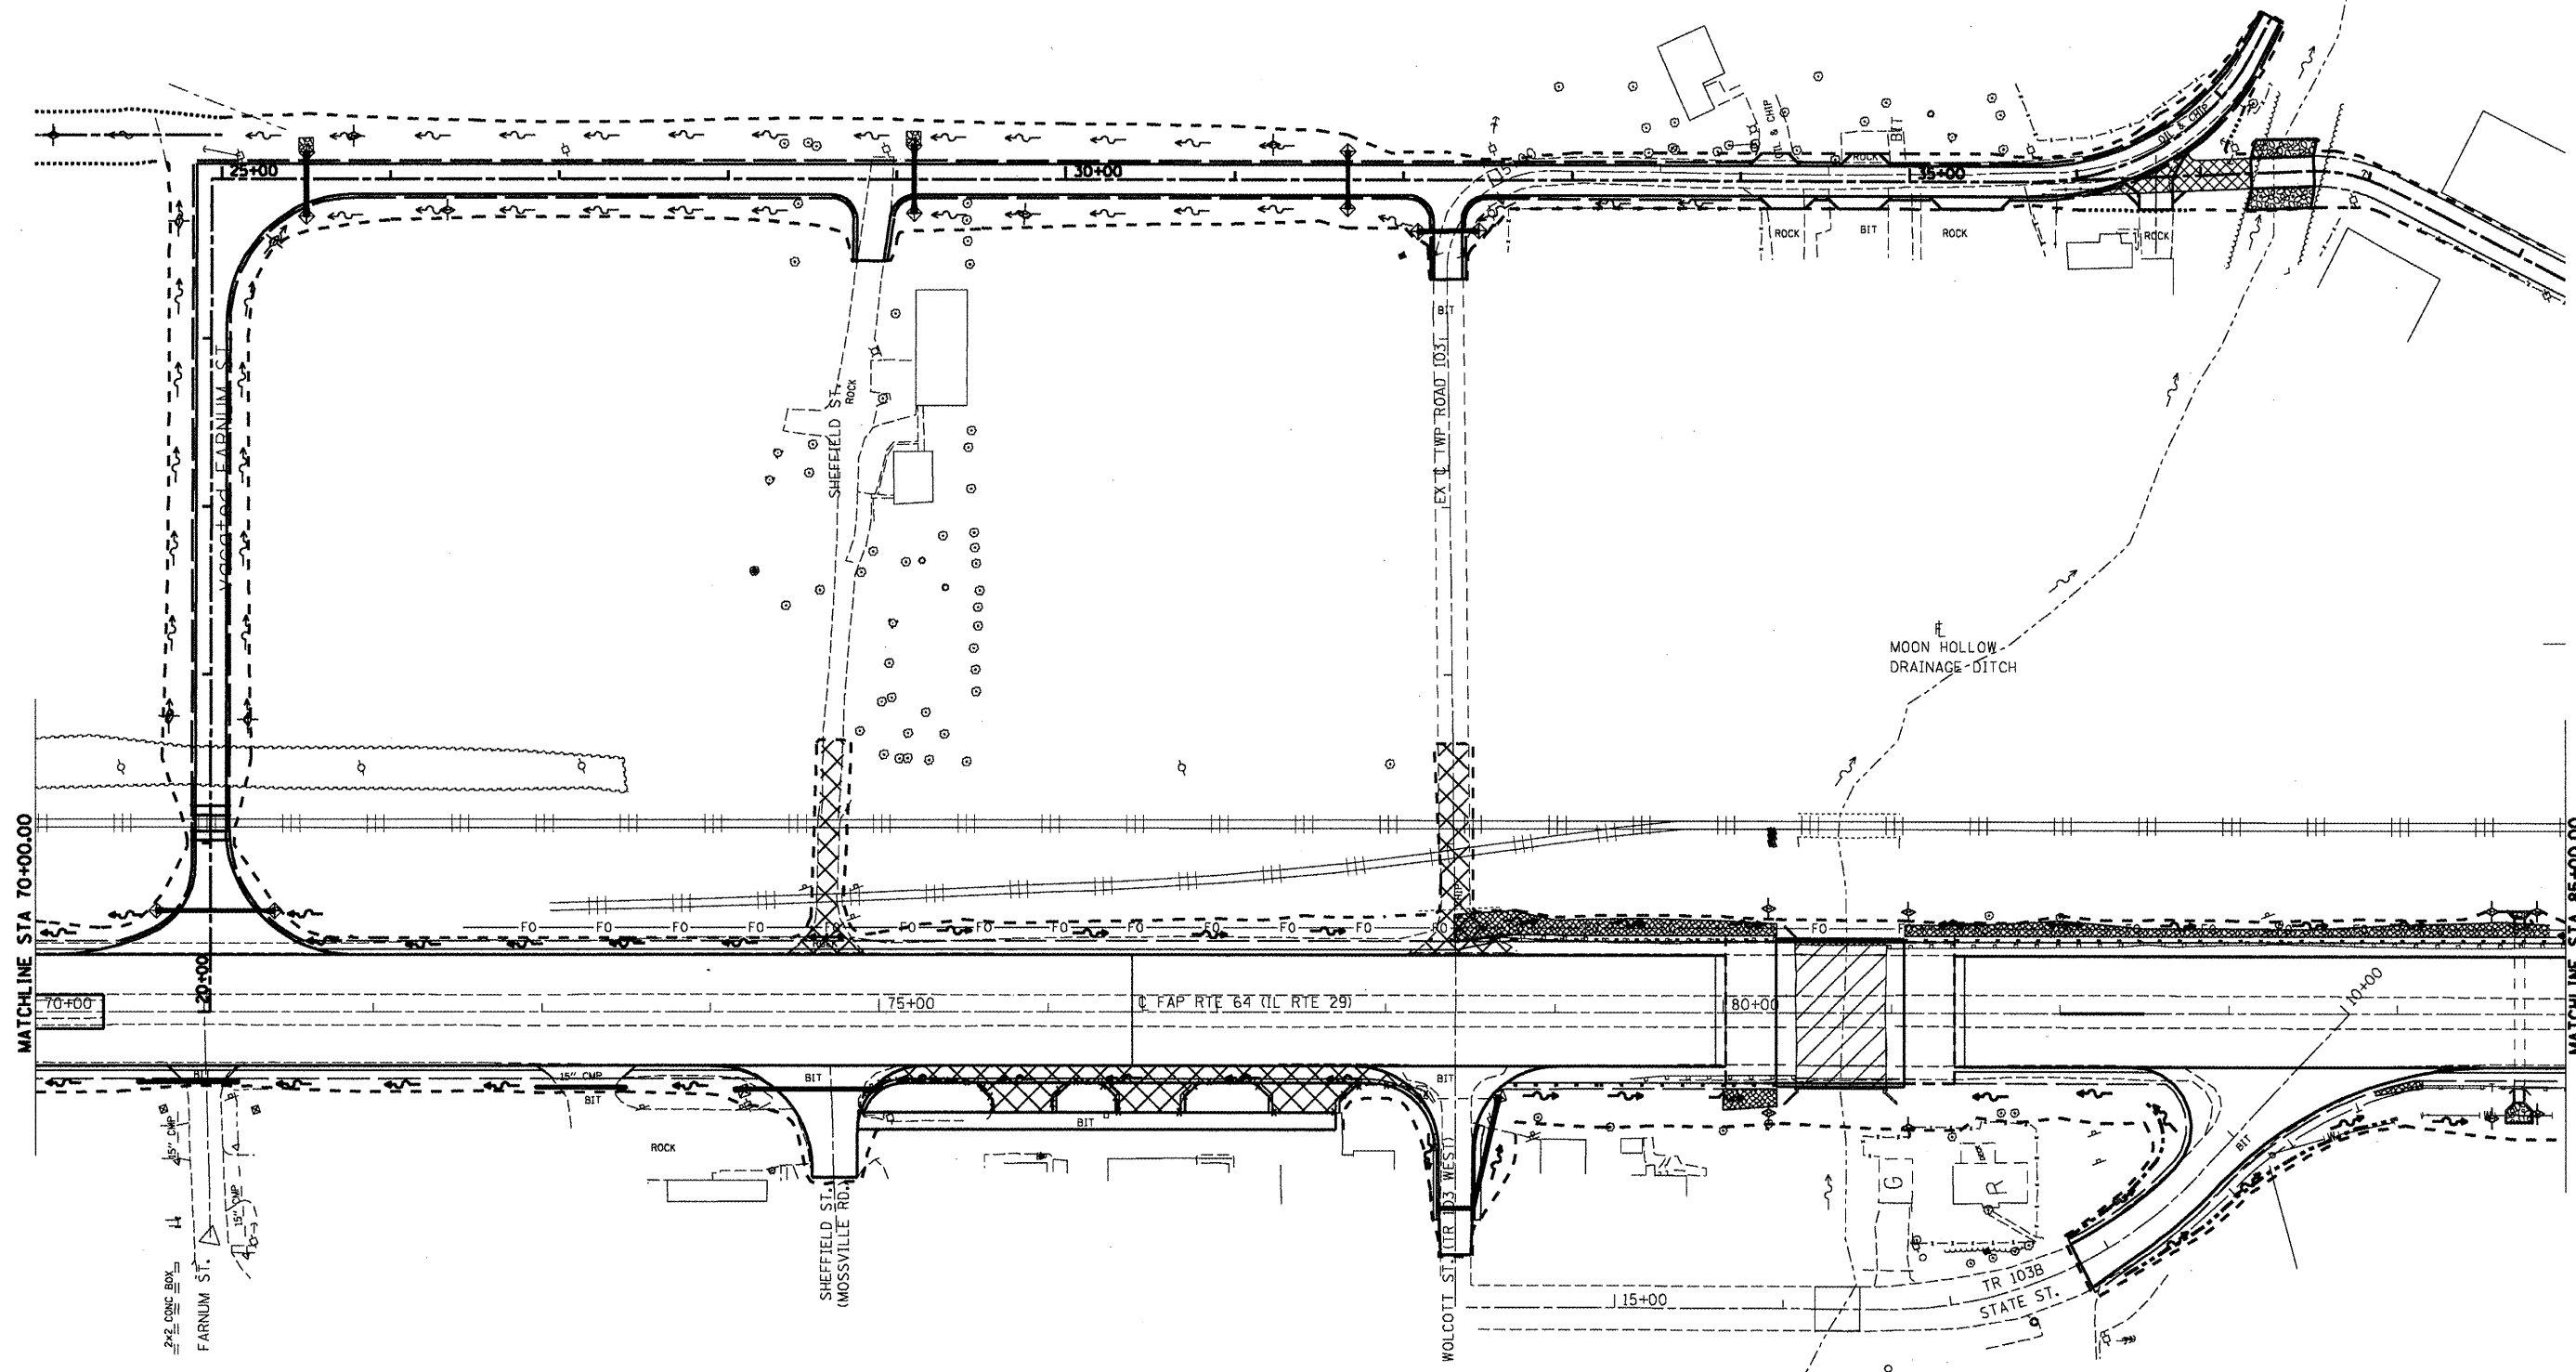

MATCHLINE STA 70+00.00

MATCHLINE STA 85+00.00

COOMBE-BLOXDORF P.C.
 Engineers / Land Surveyors
 Springfield, Illinois
 Design Firm License No. 184-002708

REVISIONS	
NAME	DATE

ILLINOIS DEPARTMENT OF TRANSPORTATION

EROSION CONTROL PLAN
STA 70+00 TO 85+00

SCALE: VERT. _____
 HORIZ. _____

DATE _____ DRAWN BY _____
 CHECKED BY _____