


F.A.P. RTE.	SECTION	COUNTY	TOTAL SHEETS	SHEET NO.
64	*	PEORIA	186	41
STA.		TO STA.		
FED. ROAD DIST. NO.	ILLINOIS	IL RTE 29		
CONTRACT 88803		• (10,12)RS-6;11RS-4;(10)BR		

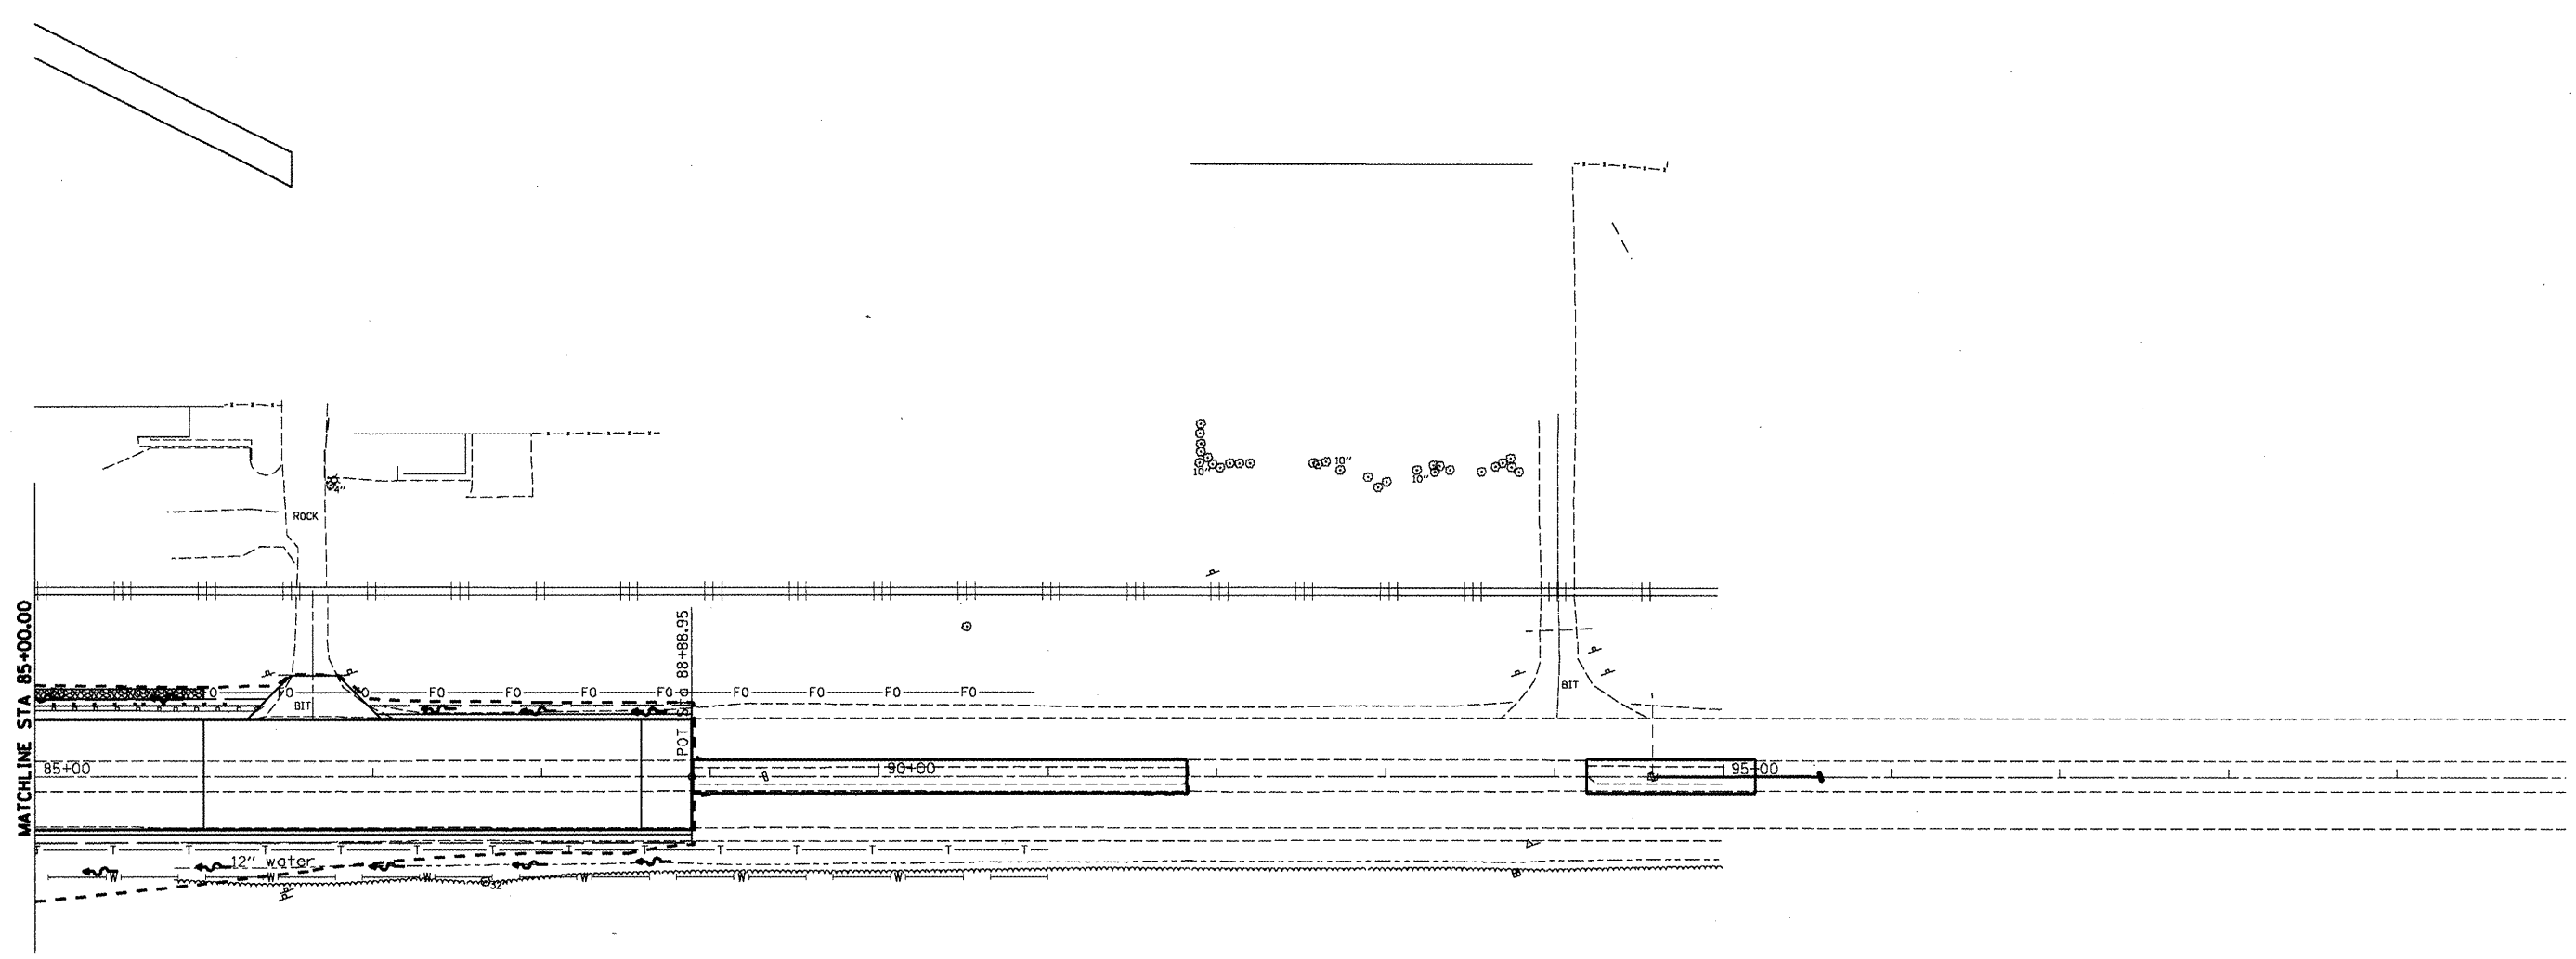

COOMBE-BLOXDORF P.C.
 Engineers/Land Surveyors
 Springfield, Illinois
 Design Firm License No. 184-002708

REVISIONS	
NAME	DATE

ILLINOIS DEPARTMENT OF TRANSPORTATION
EROSION CONTROL PLAN
STA 85+00 TO 91+82.31
 SCALE: VERT. _____
 DATE _____ HORIZ. _____
 DRAWN BY _____
 CHECKED BY _____