

ROUTE NO.	SECTION	CITY	TOTAL SHEETS	SHEET NO.
FAU 7356	06-00007-00-RP	FORSYTH	25	12
FED. ROAD DIST. NO.		ILLINOIS	PROJECT M-5169 (041)	


CONTRACT NUMBER 95564

REVISIONS	
NO.	DATE
1	11/15/04


BAINBRIDGE & ASSOCIATES, INC.
Consulting Engineers
MIŁANSKI
 1670 SOUTH TAYLORVILLE ROAD
 DECATUR, ILLINOIS
 Illinois License 184-001788

DESIGNED MJP	SCALE 1" = 40'
DRAWN Les Jenkins	DATE Oct. 2007
FIELD BOOK 000	JOB NO. 00-000

VILLAGE OF FORSYTH, ILLINOIS
 HICKORY POINT DRIVE IMPROVEMENTS
 EROSION CONTROL PLAN

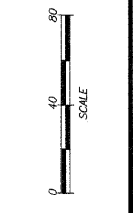

SHEET NO.
12
 OF
 25

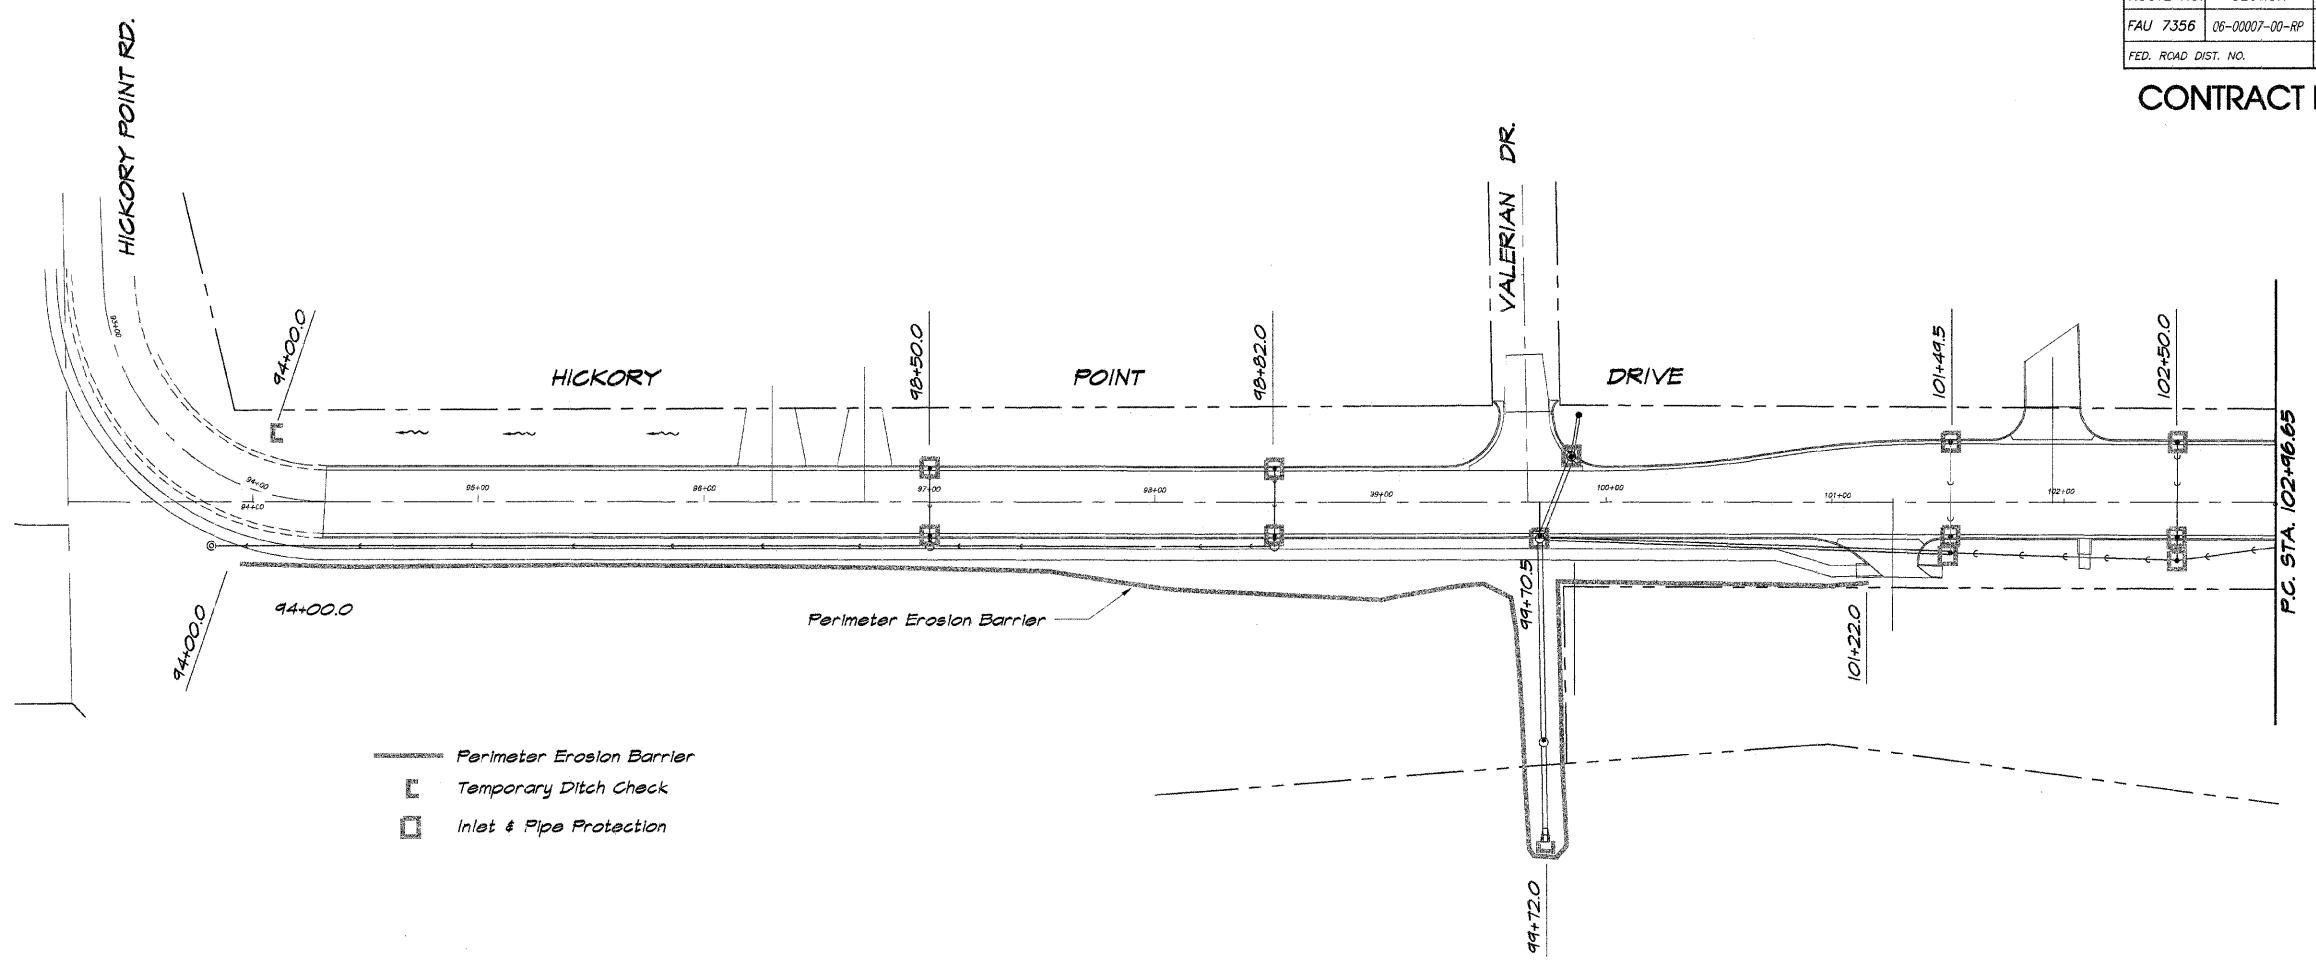

- Perimeter Erosion Barrier
- C Temporary Ditch Check
- Inlet & Pipe Protection

