
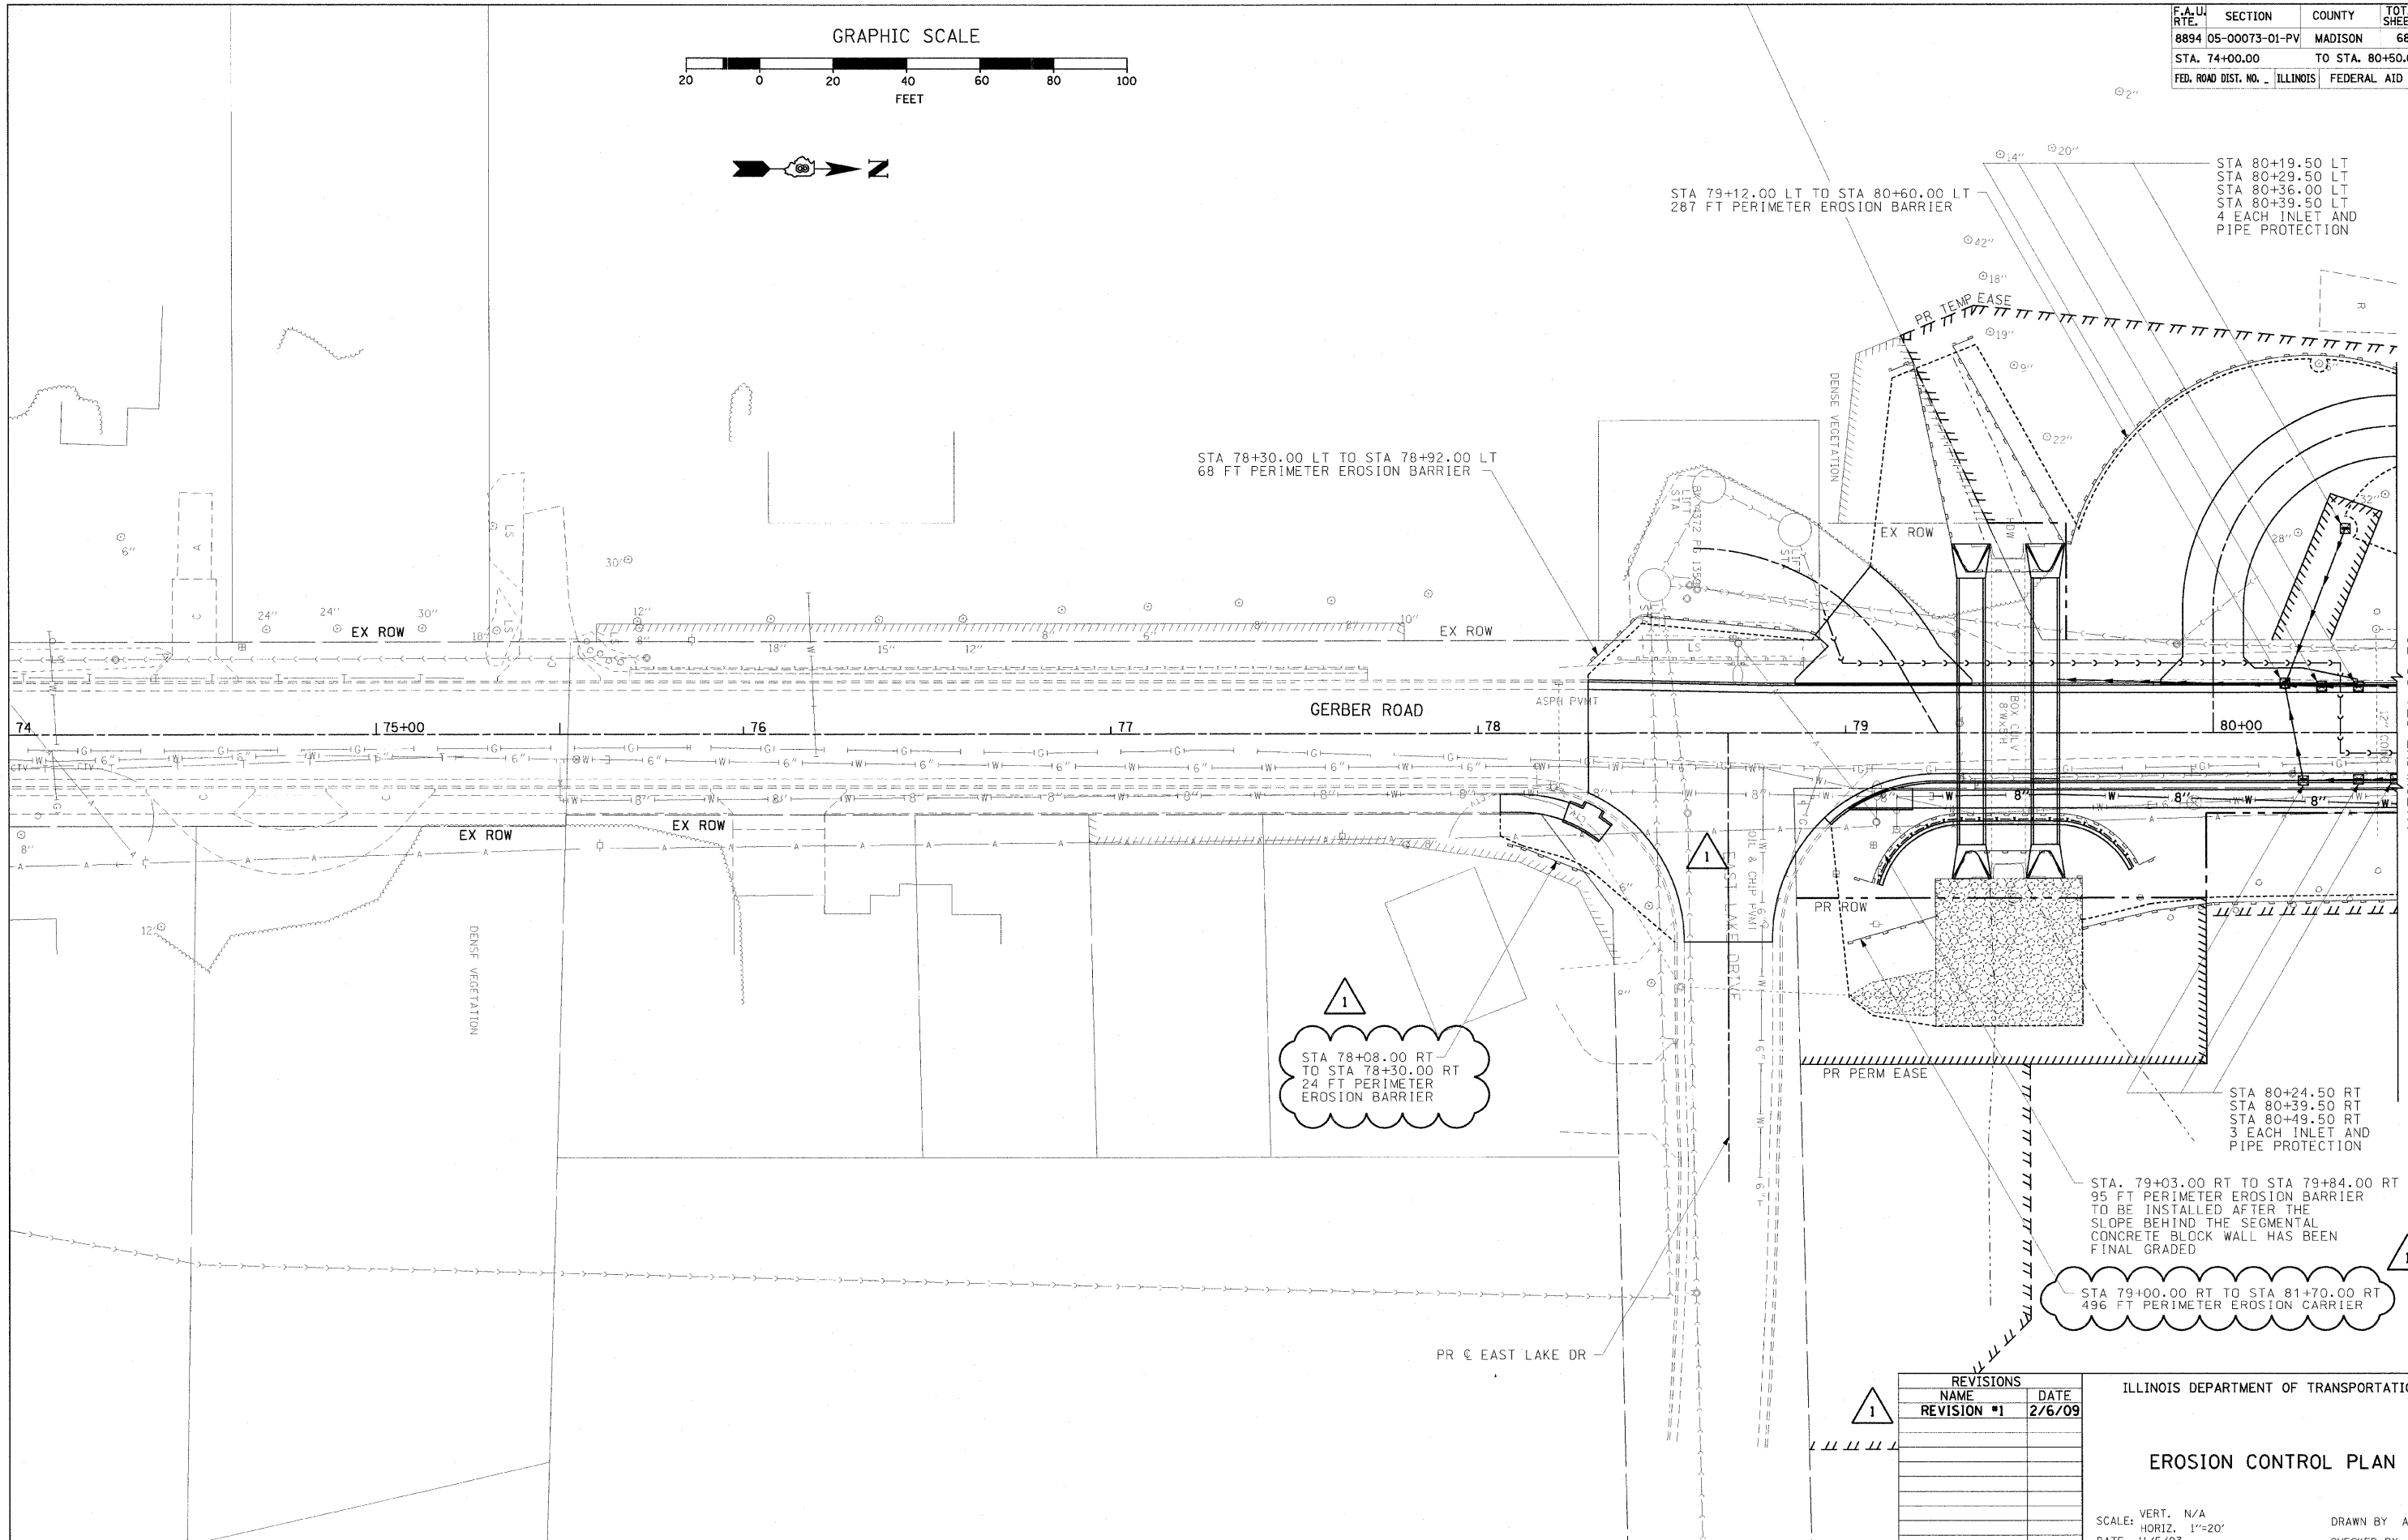


F.A. DIST. NO.	SECTION	COUNTY	TOTAL SHEETS	SHEET NO.
8894	05-00073-01-PV	MADISON	68	20
STA. 74+00.00	TO STA. 80+50.00			
FED. ROAD DIST. NO.	ILLINOIS	FEDERAL AID PROJECT		

 

STA 78+30.00 LT TO STA 78+92.00 LT
68 FT PERIMETER EROSION BARRIER

STA 79+12.00 LT TO STA 80+60.00 LT
287 FT PERIMETER EROSION BARRIER

STA 80+19.50 LT
STA 80+29.50 LT
STA 80+36.00 LT
STA 80+39.50 LT
4 EACH INLET AND
PIPE PROTECTION

1
STA 78+08.00 RT
TO STA 78+30.00 RT
24 FT PERIMETER
EROSION BARRIER

STA 80+24.50 RT
STA 80+39.50 RT
STA 80+49.50 RT
3 EACH INLET AND
PIPE PROTECTION

1
STA. 79+03.00 RT TO STA 79+84.00 RT
95 FT PERIMETER EROSION BARRIER
TO BE INSTALLED AFTER THE
SLOPE BEHIND THE SEGMENTAL
CONCRETE BLOCK WALL HAS BEEN
FINAL GRADED

1
STA 79+00.00 RT TO STA 81+70.00 RT
496 FT PERIMETER EROSION BARRIER

REVISIONS	
NAME	DATE
REVISION #1	2/6/09

ILLINOIS DEPARTMENT OF TRANSPORTATION

EROSION CONTROL PLAN

SCALE: VERT. N/A
HORIZ. 1"=20'
DATE 11/5/03
DRAWN BY AJK, RJM
CHECKED BY JWB