



3 WEST ELEVATION
SCALE: 1/4" = 1'-0"

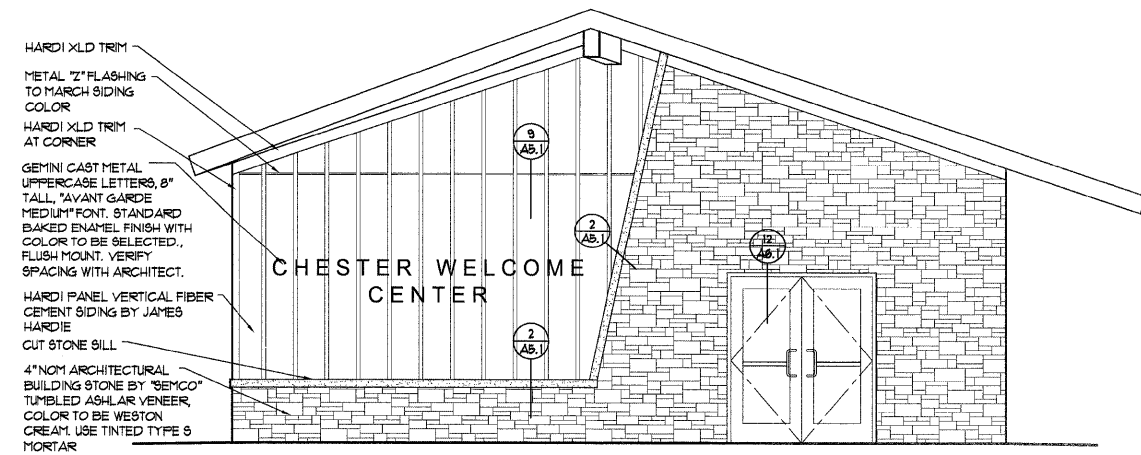

2 NORTH ELEVATION
SCALE: 1/4" = 1'-0"

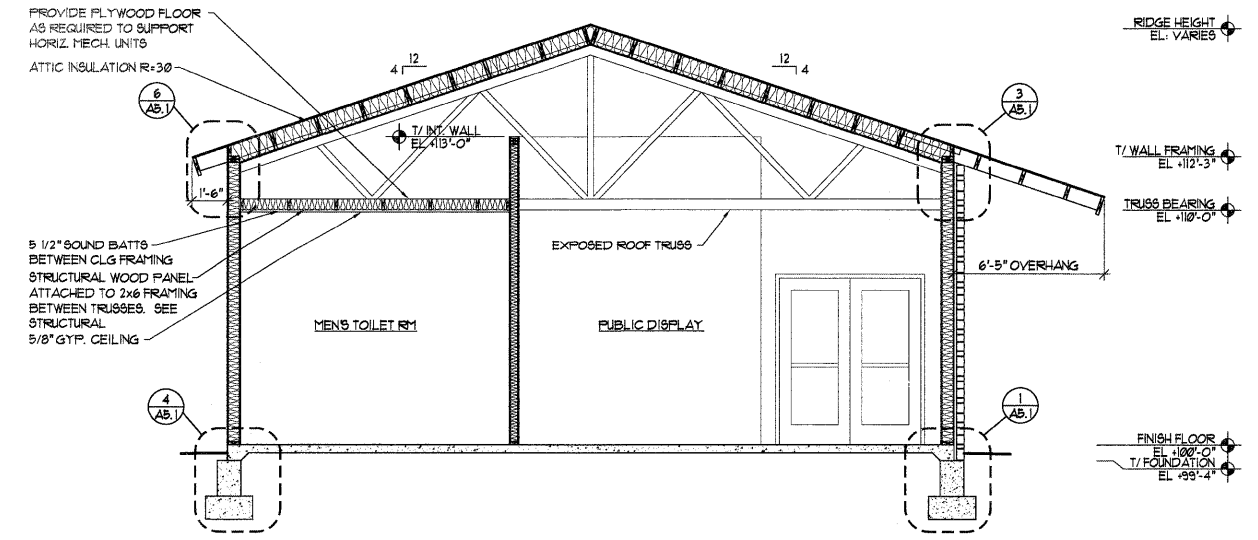

1 BUILDING SECTION
SCALE: 1/4" = 1'-0"

Issued	description
01.09.09	IDOT Submittal

BUILDING ELEVATIONS & SECTION

CHESTER WELCOME CENTER

Chester, Illinois

QUADRANT
design
architects & planners

135 south main street
waterloo, illinois 62298
phone 618.939.0606

job number 20525
drawn by JE
checked by MS
file name W. Center Elevations
scale noted