




1. NO GENERAL NOTES ON THIS SHEET.

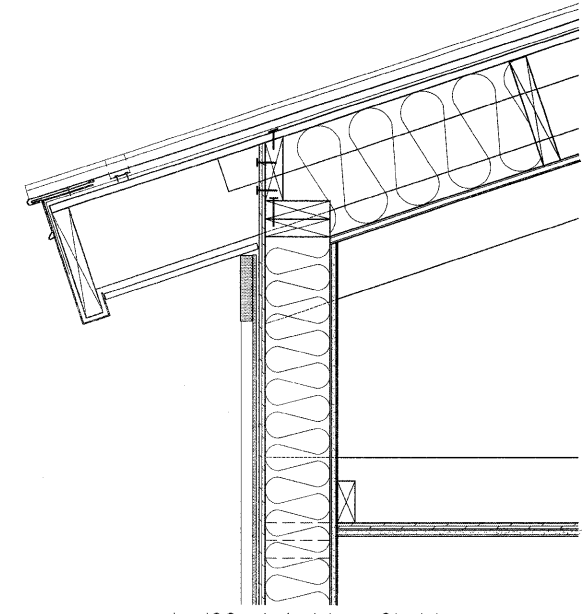


6 TRUSS BEARING @ SIDING
SCALE: 1 1/2" = 1'-0"

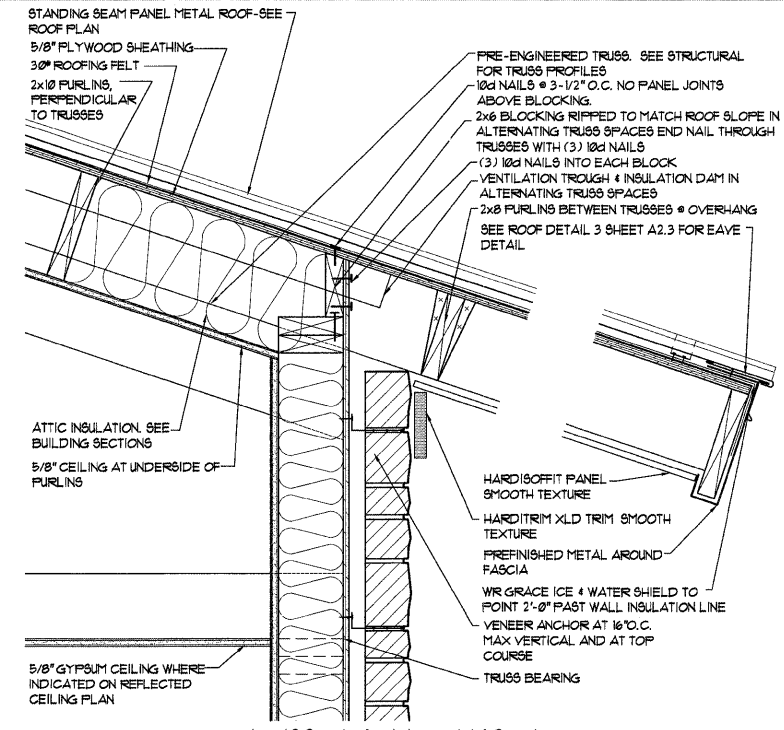


3 TRUSS BEARING @ MASONRY
SCALE: 1 1/2" = 1'-0"

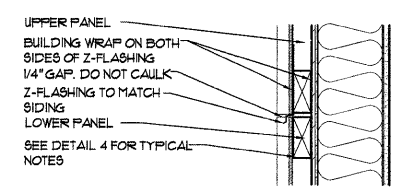


9 SIDING LAP JOINT @ GABLE ENDS
SCALE: 1 1/2" = 1'-0"

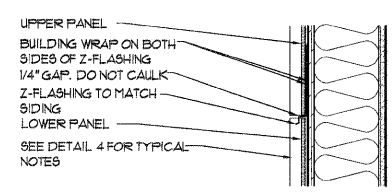


5 SIDING LAP JOINT @ EAST ELEVATION
SCALE: 1 1/2" = 1'-0"

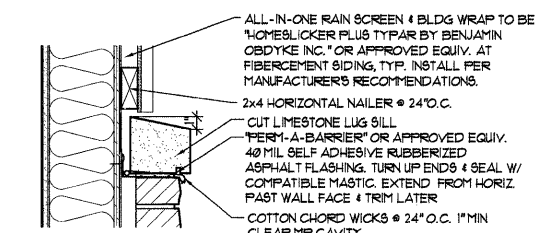


2 MASONRY / SIDING SILL
SCALE: 1 1/2" = 1'-0"

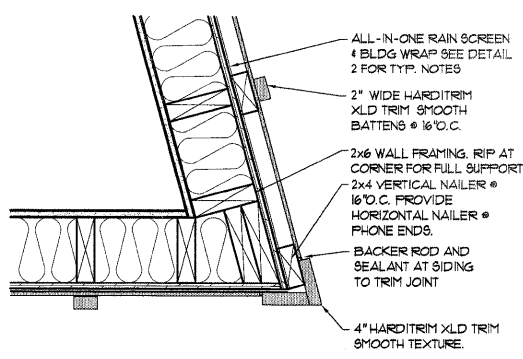

7 PLAN DETAIL @ SIDING CORNER
SCALE: 1 1/2" = 1'-0"

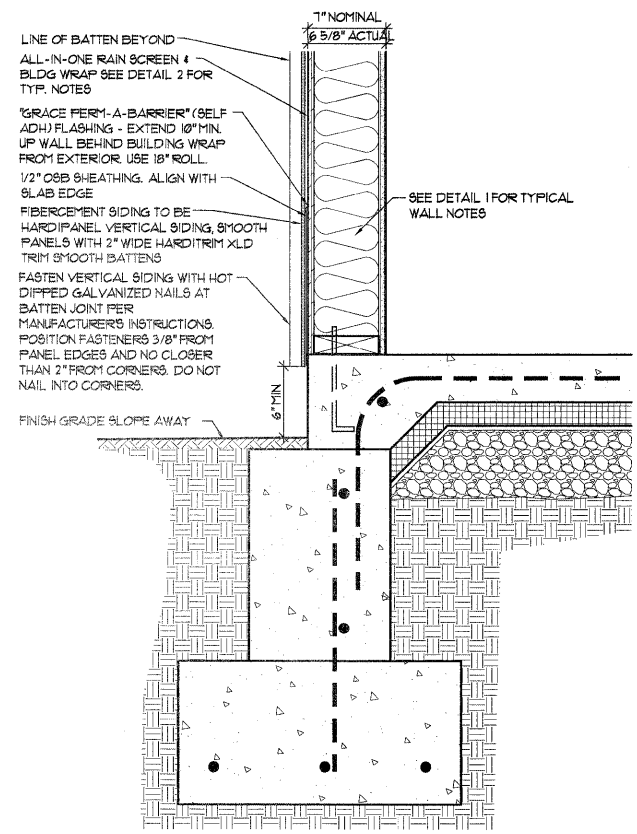

4 WALL BASE AT SIDING
SCALE: 1 1/2" = 1'-0"

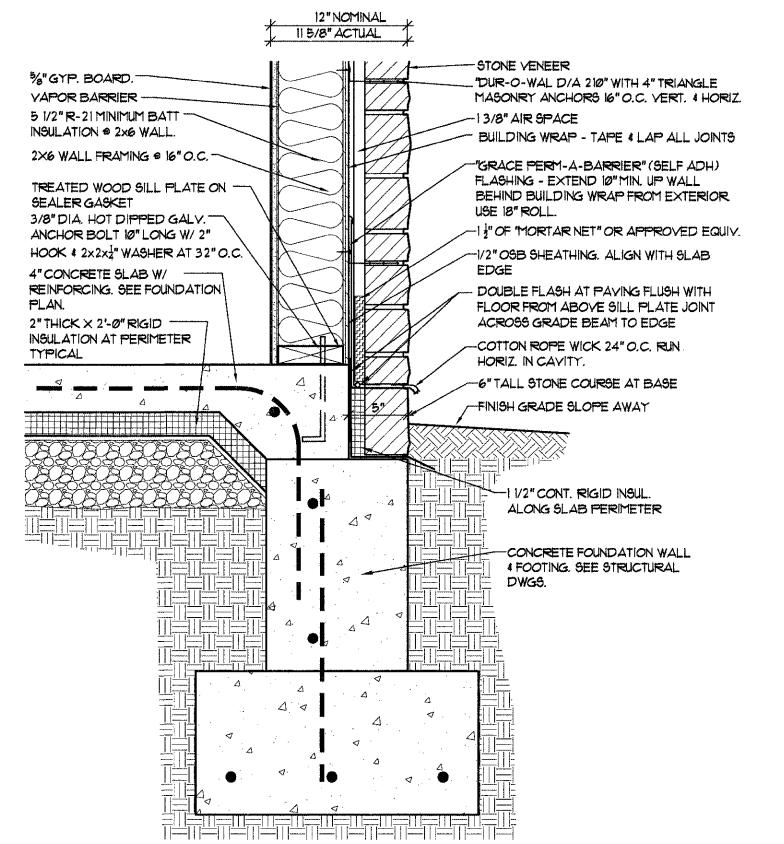

1 WALL BASE AT MASONRY
SCALE: 1 1/2" = 1'-0"

Issued	description
01.09.09	IDOT Submittal

WALL SECTIONS & EXTERIOR DETAILS

CHESTER WELCOME CENTER

Chester, Illinois

QUADRANT
design
architects & planners

135 south main street
waterloo, illinois 62298
phone 618.939.0606

job number 20525
drawn by JE
checked by MS
file name
scale