


ROUTE VARIOUS	SECTION 2007-041 BP	COUNTY VARIOUS	TOTAL SHEETS 25	SHEET NUMBER 11
------------------	------------------------	-------------------	-----------------------	-----------------------

CONTRACT NO. 60D31

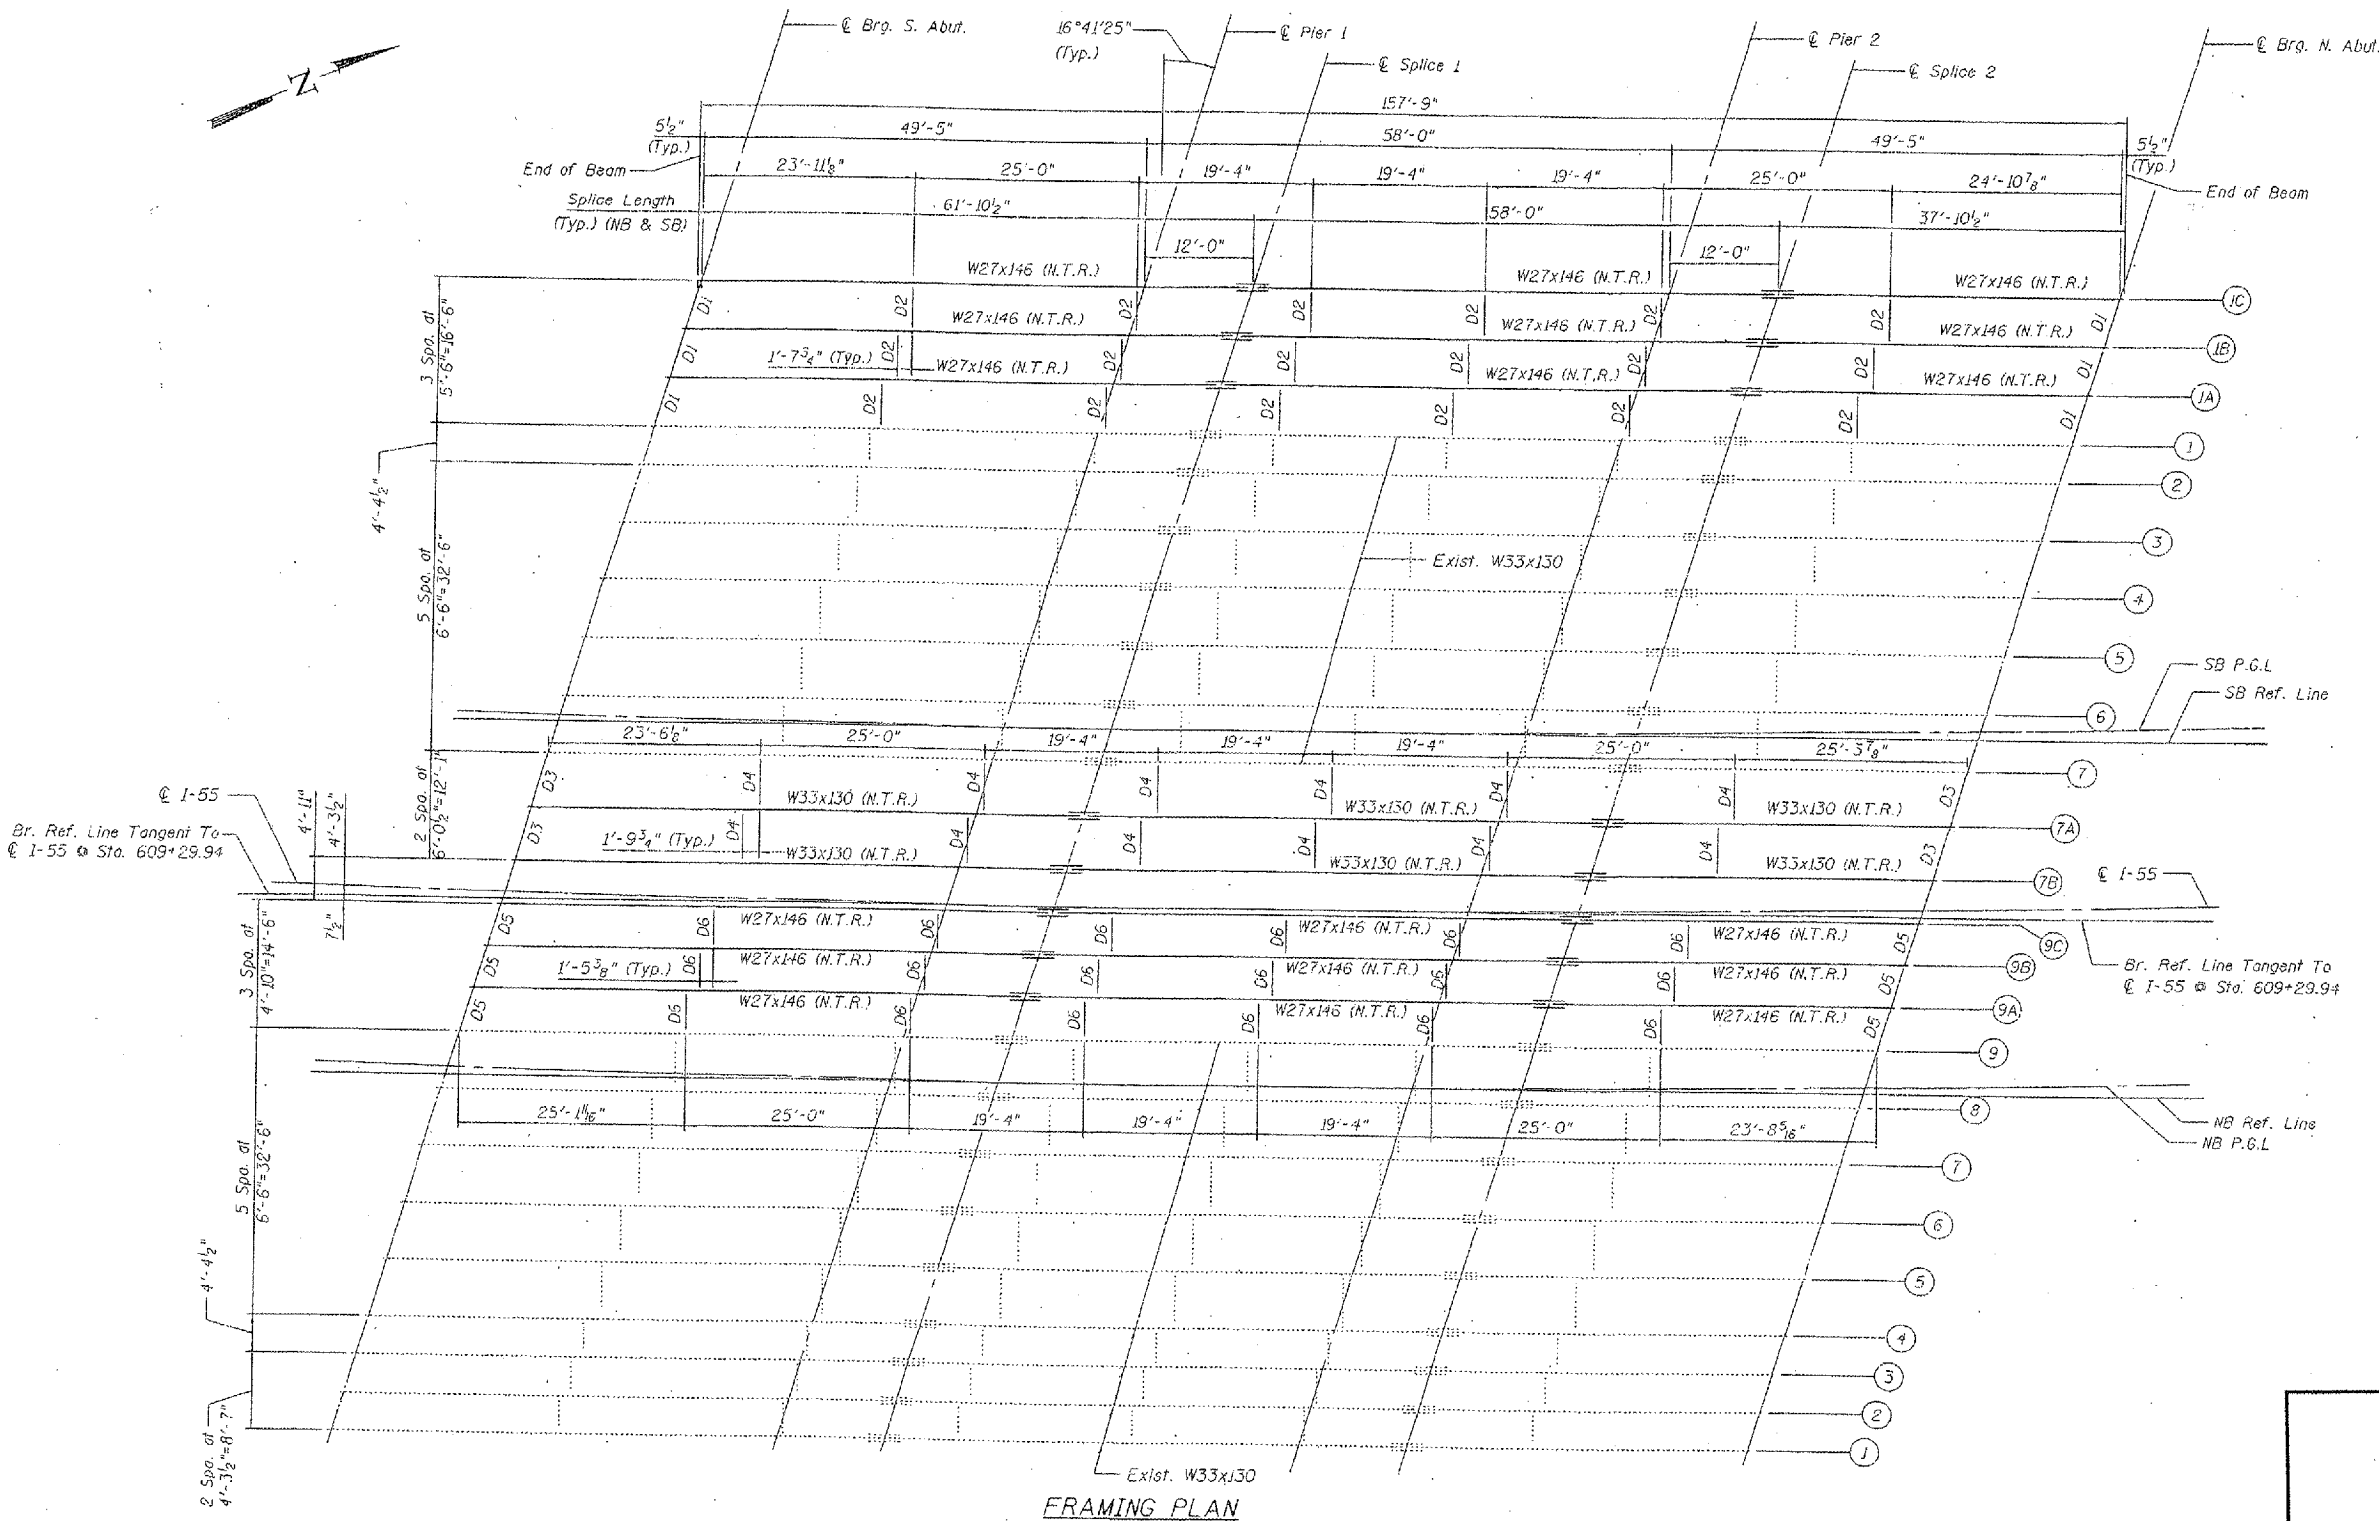

FRAMING PLAN

FOR EXISTING DIAPHRAGM DETAILS SEE SHEET 3 OF 3

LOCATION NO.2

EXIST. BRIDGE PLANS
I-55 NB & SB
SN: 099-0018, -0019