
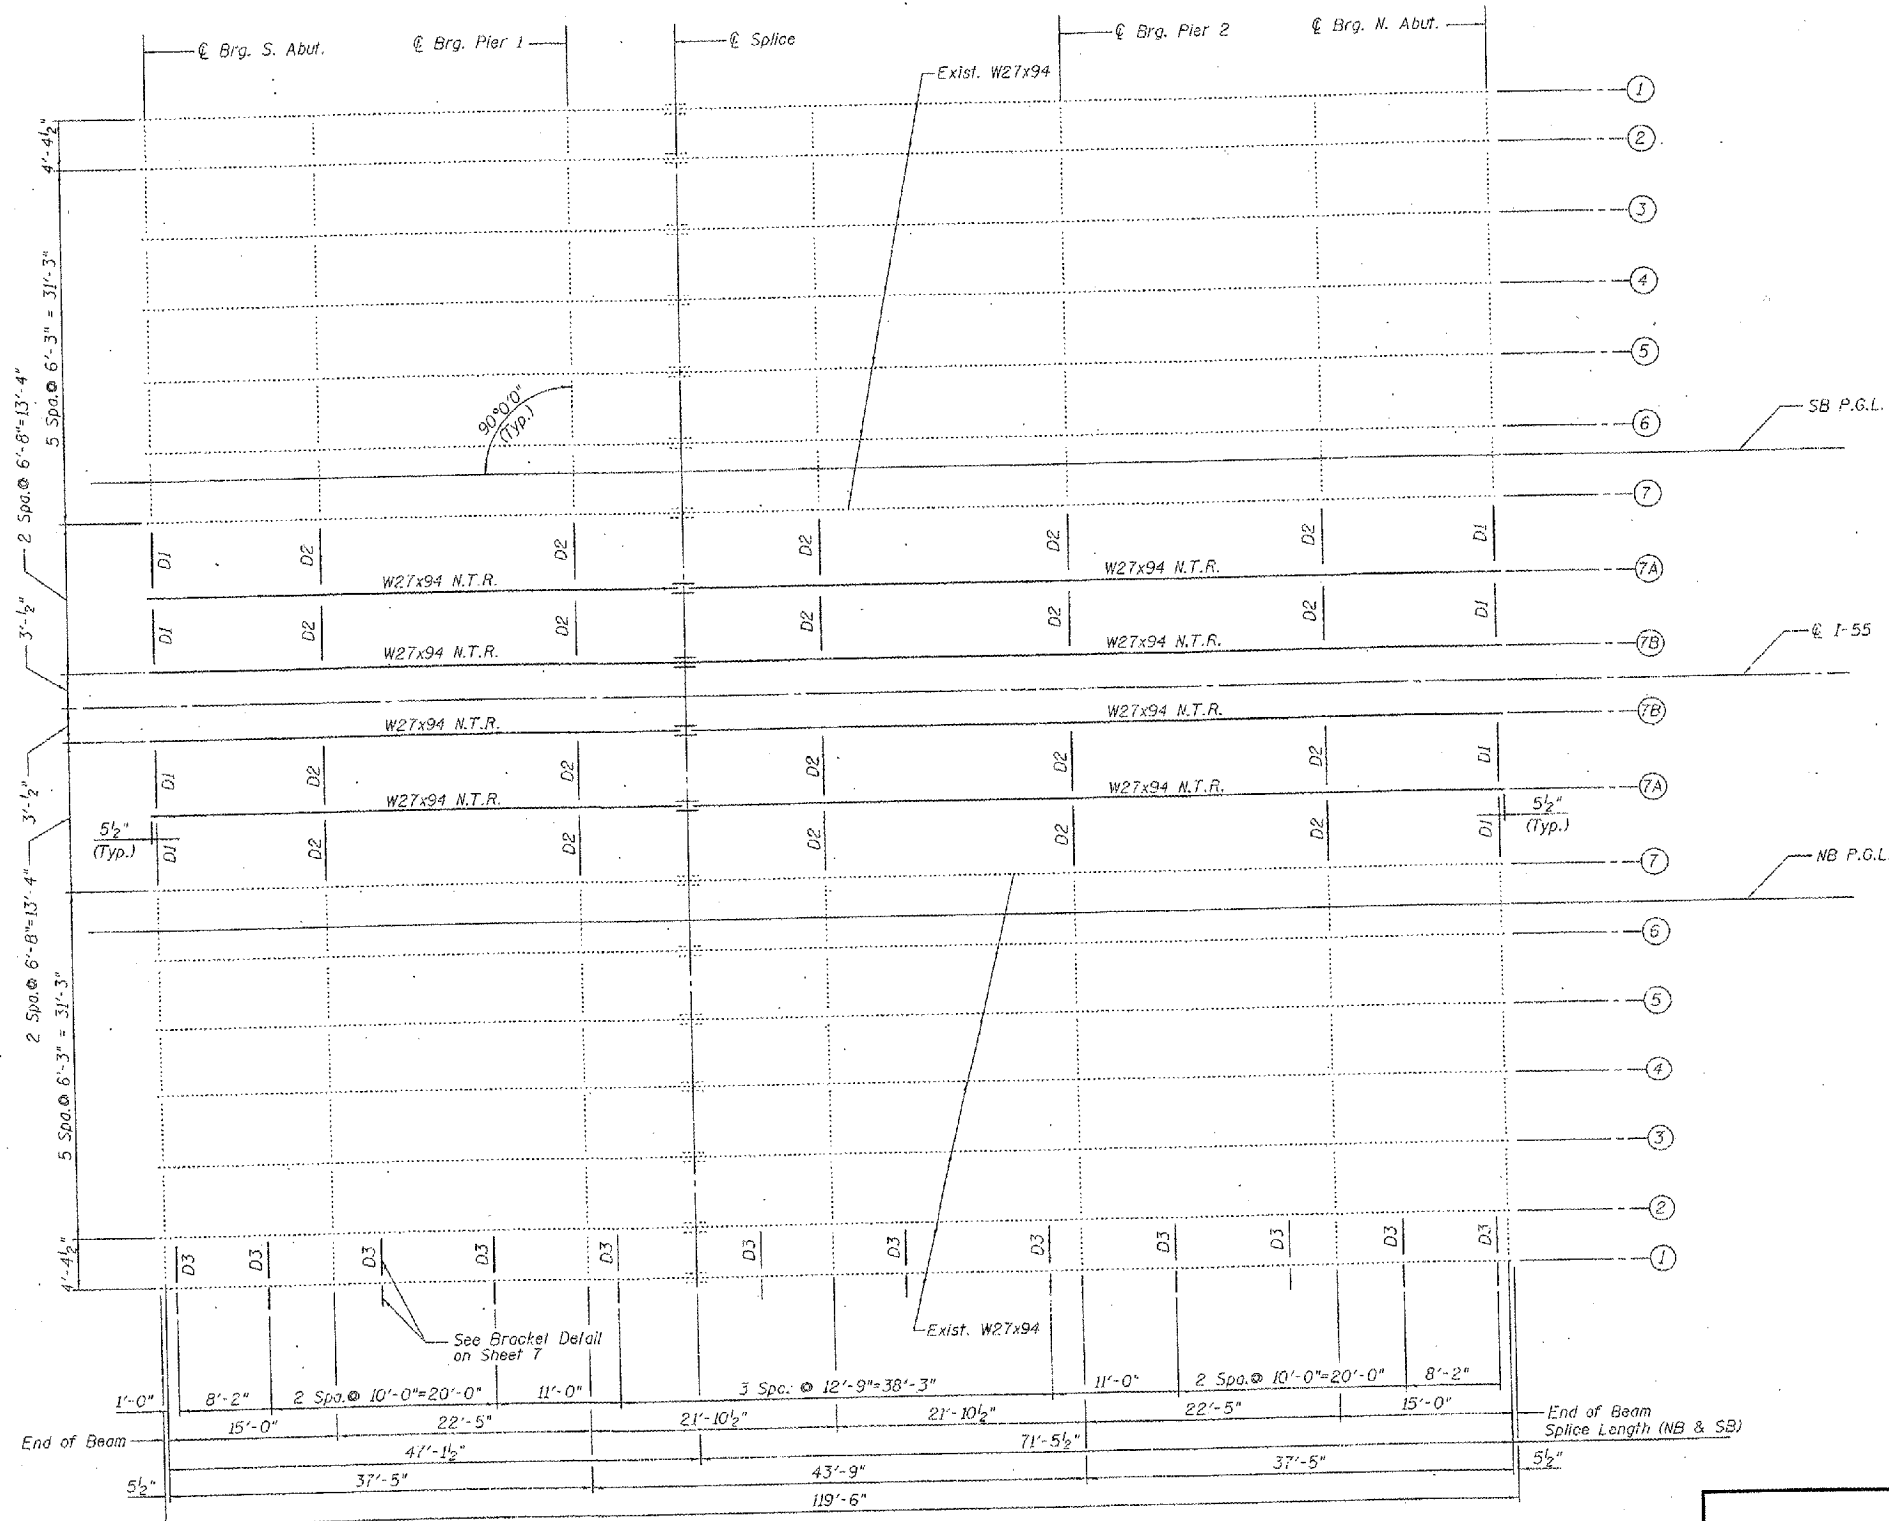


ROUTE VARIOUS	SECTION 2007-041 BP	COUNTY VARIOUS	TOTAL SHEETS 25	SHEET NUMBER 14
------------------	------------------------	-------------------	-----------------------	-----------------------

CONTRACT NO. 60D31

 

FRAMING PLAN

END DIAPHRAGMS

PROPOSED W12X40

D1.

EXISTING W12X40

SHEET 2 OF 2

**LOCATION NO.3**

**EXIST. BRIDGE PLANS  
I-55 OVER MS ABANDONED RR  
SN: 099-0022, -0023**