

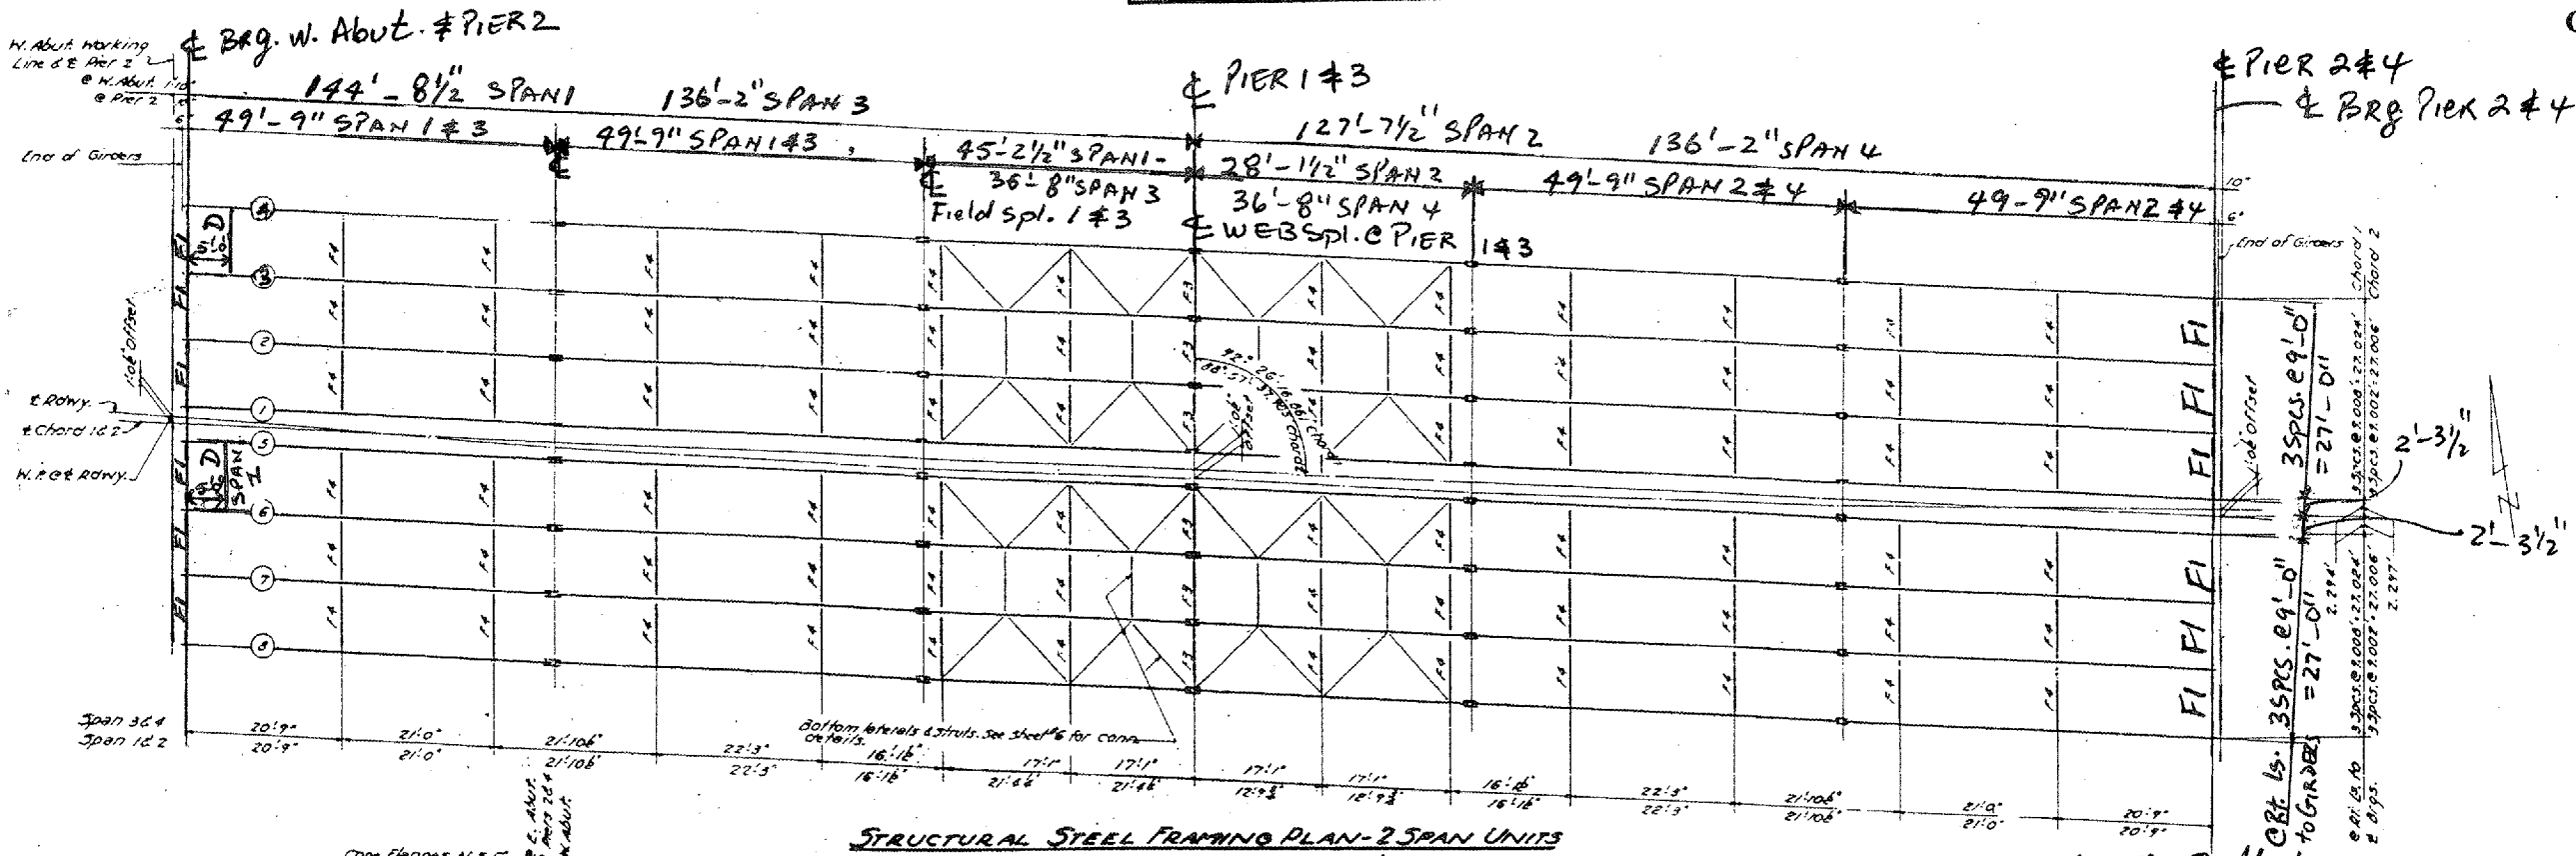
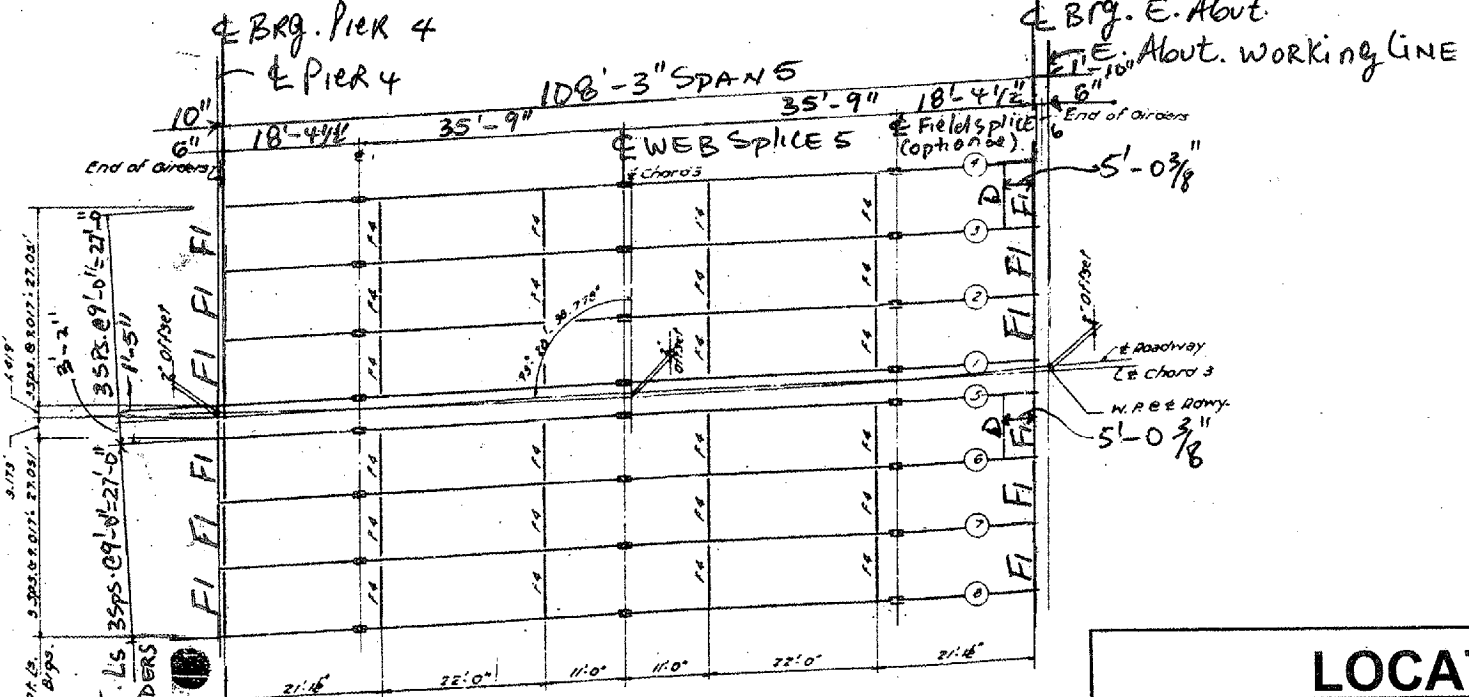


|         |             |         |              |              |
|---------|-------------|---------|--------------|--------------|
| ROUTE   | SECTION     | COUNTY  | TOTAL SHEETS | SHEET NUMBER |
| VARIOUS | 2007-041 BP | VARIOUS | 25           | 16           |

CONTRACT NO. 60D31

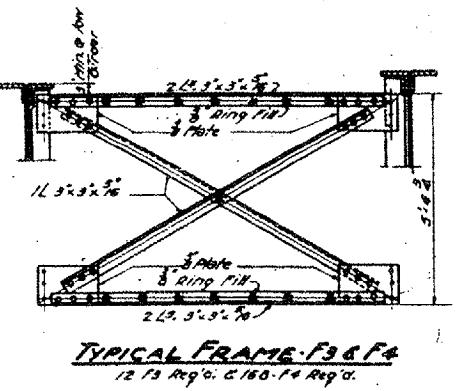

STRUCTURAL STEEL FRAMING PLAN - 2 SPAN UNITS

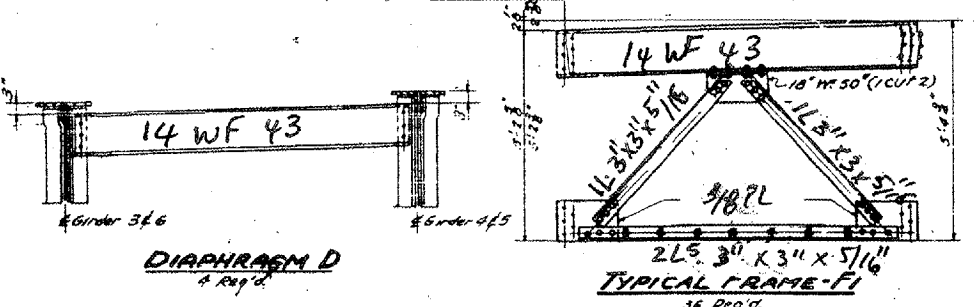

STRUCTURAL STEEL FRAMING PLAN  
SINGLE SPAN UNIT

**LOCATION NO.4**  
**EXIST. BRIDGE PLANS**  
**US 20 OVER FOX RIVER**  
**SN: 045-0004**