
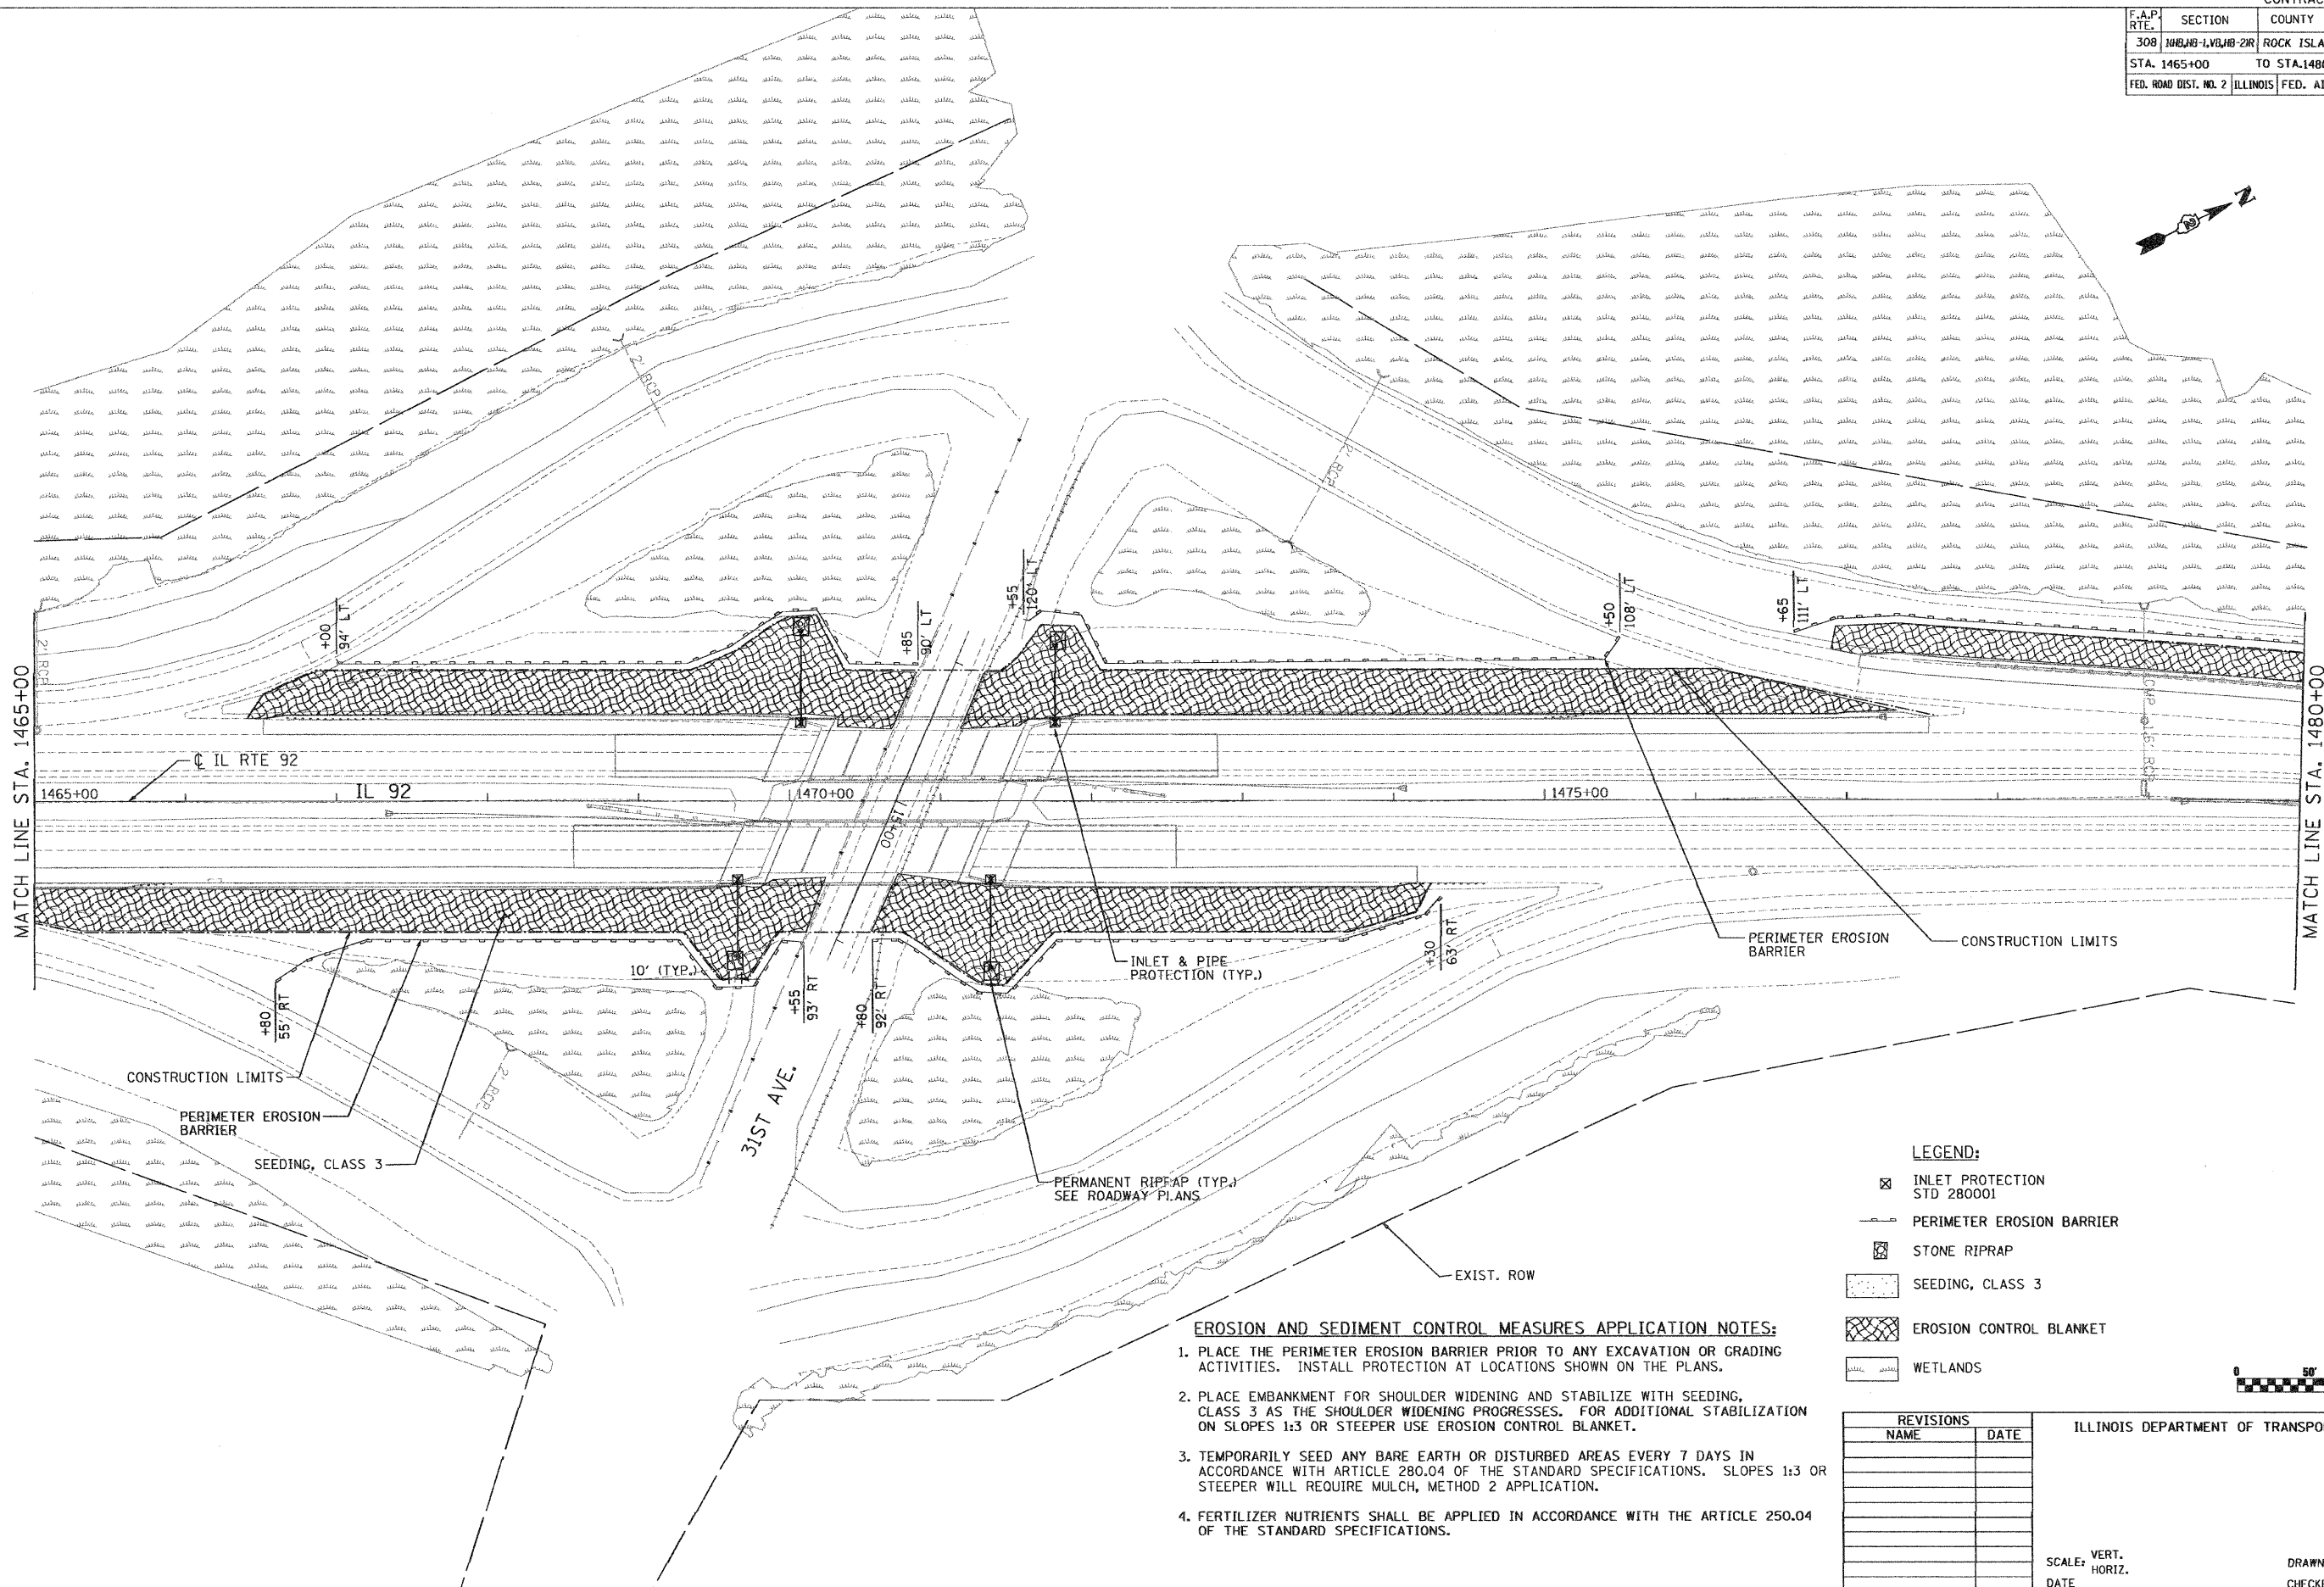


F.A.P. SECTION		COUNTY	TOTAL SHEETS	SHEET NO.
308	1000, 1010, 1020, 200	ROCK ISLAND	210	69
STA. 1465+00		TO STA. 1480+00		
FED. ROAD DIST. NO. 2		ILLINOIS	FED. AID PROJECT	

CONTRACT NO. 64814

 

LEGEND:

- INLET PROTECTION STD 280001
- PERIMETER EROSION BARRIER
- STONE RIPRAP
- SEEDING, CLASS 3
- EROSION CONTROL BLANKET
- WETLANDS

EROSION AND SEDIMENT CONTROL MEASURES APPLICATION NOTES:

1. PLACE THE PERIMETER EROSION BARRIER PRIOR TO ANY EXCAVATION OR GRADING ACTIVITIES. INSTALL PROTECTION AT LOCATIONS SHOWN ON THE PLANS.
2. PLACE EMBANKMENT FOR SHOULDER WIDENING AND STABILIZE WITH SEEDING, CLASS 3 AS THE SHOULDER WIDENING PROGRESSES. FOR ADDITIONAL STABILIZATION ON SLOPES 1:3 OR STEEPER USE EROSION CONTROL BLANKET.
3. TEMPORARILY SEED ANY BARE EARTH OR DISTURBED AREAS EVERY 7 DAYS IN ACCORDANCE WITH ARTICLE 280.04 OF THE STANDARD SPECIFICATIONS. SLOPES 1:3 OR STEEPER WILL REQUIRE MULCH, METHOD 2 APPLICATION.
4. FERTILIZER NUTRIENTS SHALL BE APPLIED IN ACCORDANCE WITH THE ARTICLE 250.04 OF THE STANDARD SPECIFICATIONS.



REVISIONS	
NAME	DATE

ILLINOIS DEPARTMENT OF TRANSPORTATION

SCALE: VERT. _____
 HORIZ. _____
 DATE _____

DRAWN BY JW
 CHECKED BY MGZ

EROSION AND SEDIMENT CONTROL

PLOT DATE * NUMBER *
 PLOT SCALE * NUMBER *
 USER NAME * NUMBER *