


STATE OF ILLINOIS  
DEPARTMENT OF TRANSPORTATION

ROUTE NO.	SECTION	COUNTY	TOTAL SHEETS	SHEET NO.	SHEET NO. 24 28 SHEETS
F.A.P. 308	#	ROCK ISLAND	210	171	
FED. ROAD DIST. NO. 7		ILLINOIS		FED. AID PROJECT-	

Contract #64814 \* 1(HB,HB-1,VB,HB-2)R

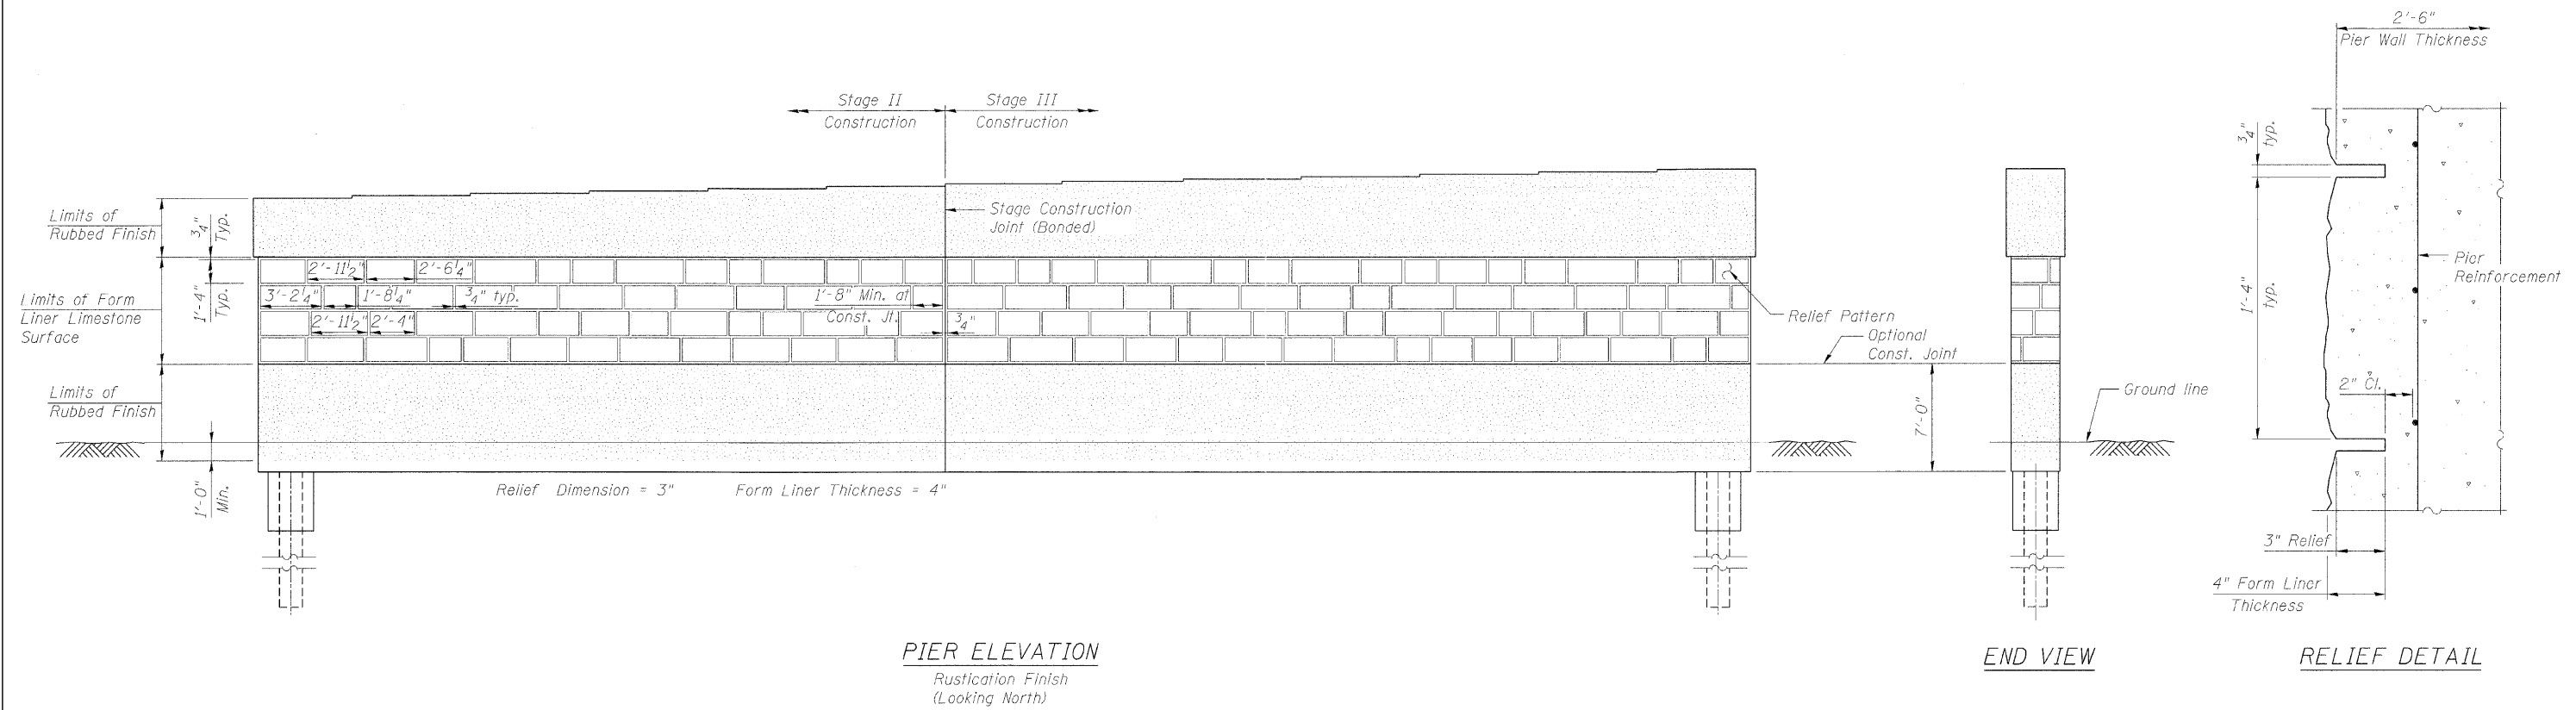

**PIER ELEVATION**  
Rustication Finish  
(Looking North)

**END VIEW**

**RELIEF DETAIL**

**NOTES**

1. Relief pattern shown is for reference only. Final relief pattern to be developed by the Contractor and submitted to the Engineer for approval.
2. For additional information on Form Liner Limestone Surface, see Special Provision.
3. Rubbed Finish shall be in accordance with Article 503.06 of the Standard Specifications and will be paid for per square foot of finished surface.
4. For pier dimensions, reinforcement details and quantities, see Sheet No.20

PIER ENHANCEMENTS  
IL ROUTE 92 (CENTENNIAL EXPRESSWAY)  
OVER 18th AVENUE  
FAP ROUTE 308 SEC. 1(HB-1)R  
ROCK ISLAND COUNTY  
STATION 1517+79.41  
STRUCTURE NO. 081-0171

DESIGNED	BJN
CHECKED	AMK
DRAWN	BJN
CHECKED	RWC

**LOCHNER**  
H.W. LOCHNER, INC., CHICAGO, ILLINOIS

T:\2022\Structure\DDN\2044028MDS.dgn