


EROSION CONTROL AND ROW DETAILS

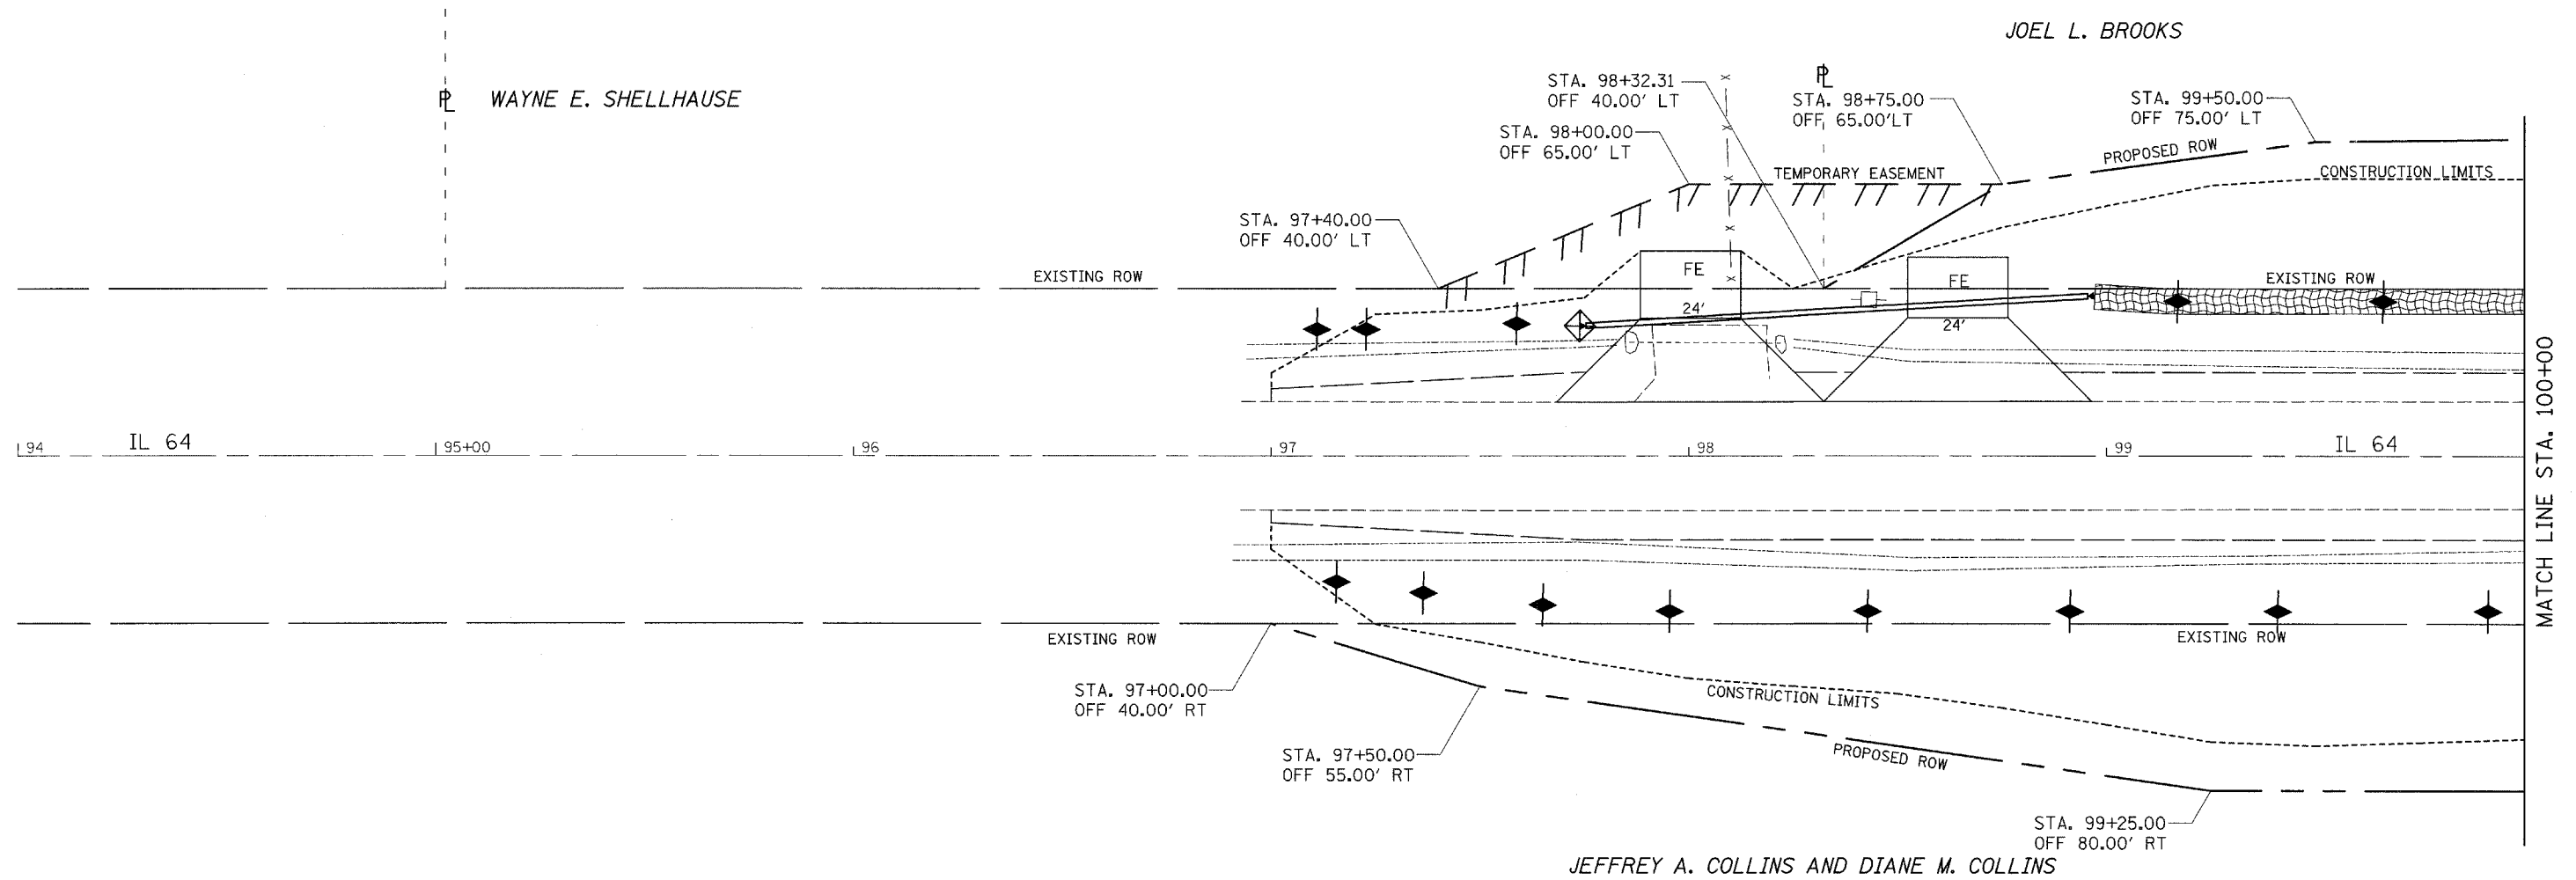

EROSION CONTROL LEGEND	
	TEMPORARY DITCH CHECK
	INLET & PIPE PROTECTION
	PERIMETER EROSION BARRIER



FILE NAME = c:\projects\p287486\d87906-rov.dgn	USER NAME = megl11j	DESIGNED -	REVISED -	STATE OF ILLINOIS DEPARTMENT OF TRANSPORTATION	IL 64 EROSION CONTROL & ROW DETAILS	F.A.P. RTE. 17	SECTION 101T	COUNTY OGLE	TOTAL SHEETS 39	SHEET NO. 16
PLOT SCALE = 20.0000' / IN.		CHECKED -	REVISED -	SCALE: SHEET NO. OF SHEETS STA. TO STA.		CONTRACT NO. 64C36		ILLINOIS FED. AID PROJECT		
PLOT DATE = Wed Dec 05 07:17:35 2007		DATE -	REVISED -							