


EROSION CONTROL AND ROW DETAILS

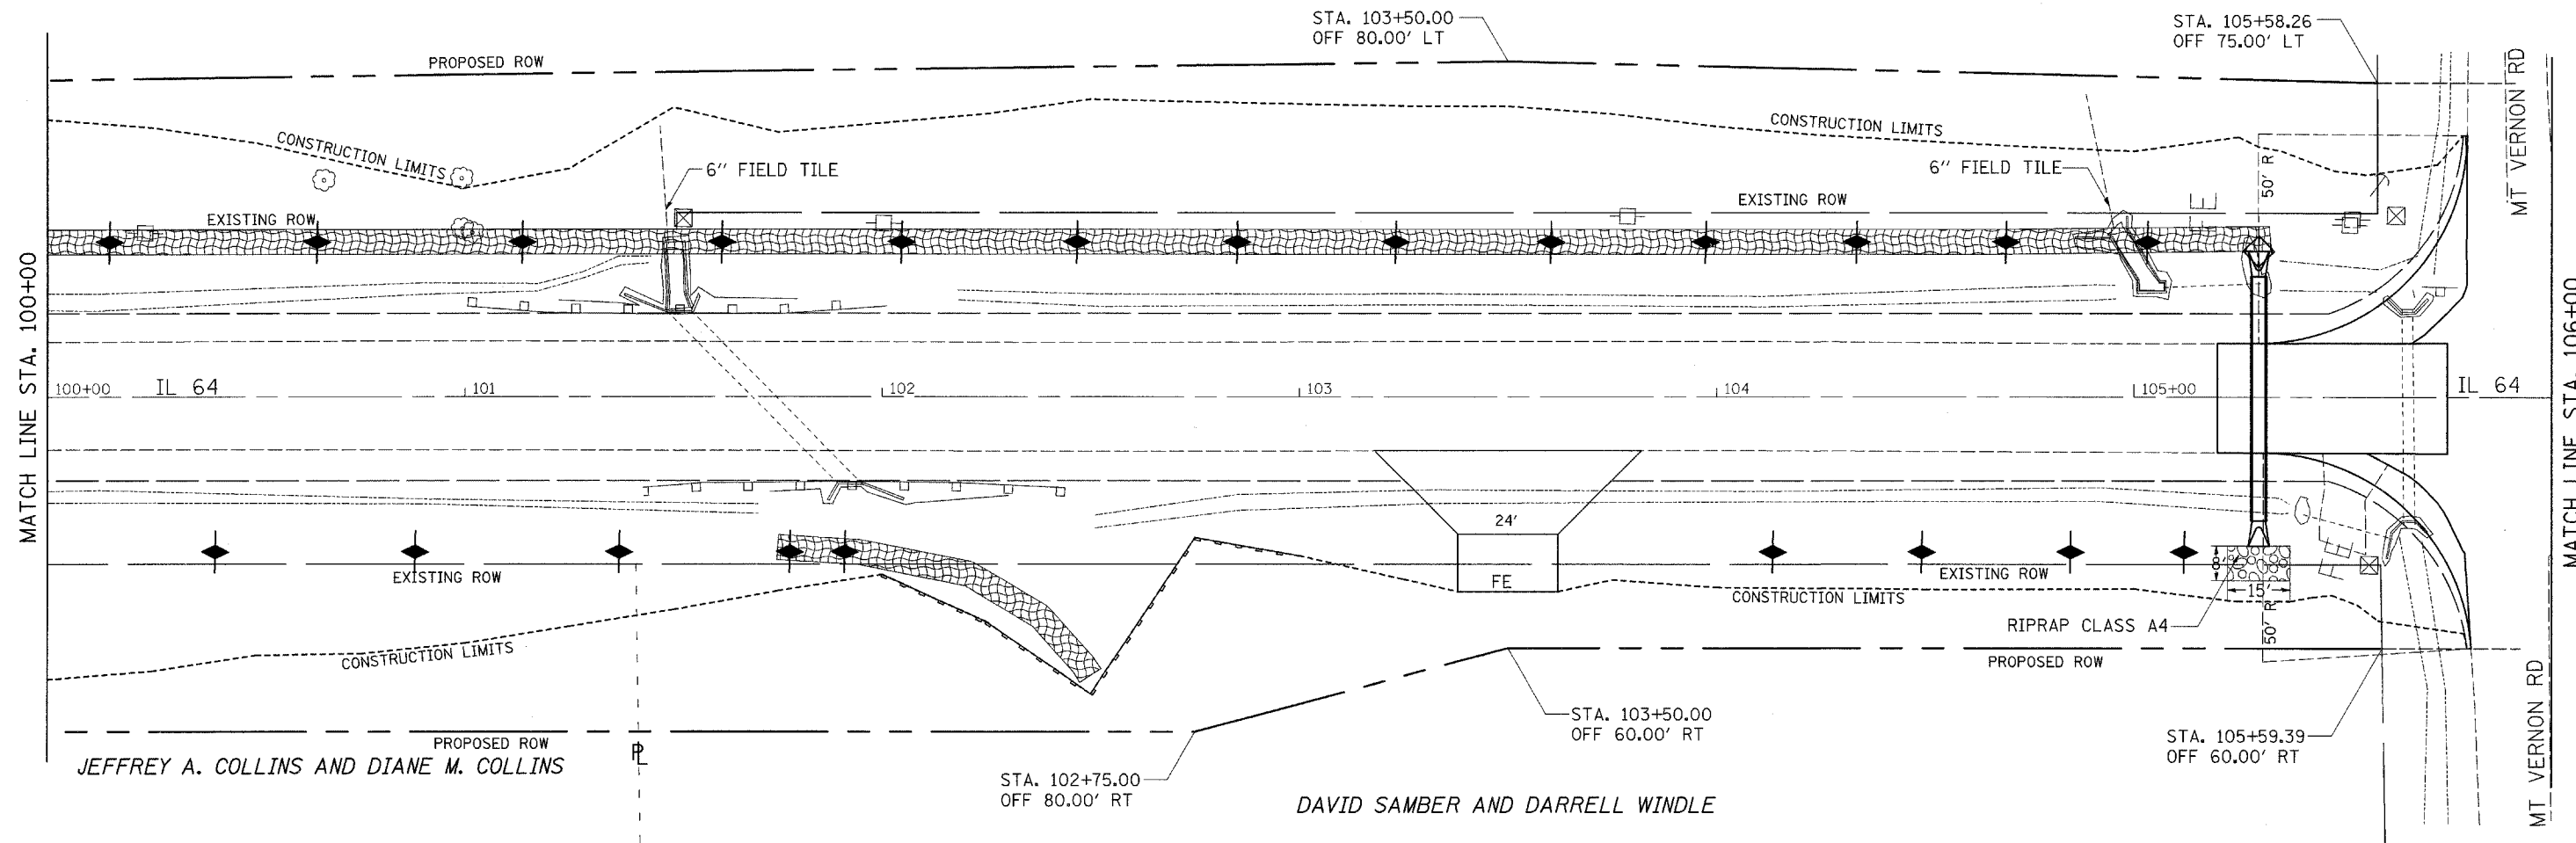

JOEL L. BROOKS



EROSION CONTROL LEGEND	
◆	TEMPORARY DITCH CHECK
◊	INLET & PIPE PROTECTION
—	PERIMETER EROSION BARRIER



FILE NAME = c:\projects\p207906\ad07906row.dgn	USER NAME = megilj	DESIGNED -	REVISED -	STATE OF ILLINOIS DEPARTMENT OF TRANSPORTATION	IL 64 EROSION CONTROL & ROW DETAILS	F.A.P. RTE. 17	SECTION 101T	COUNTY OGLE	TOTAL SHEETS 39	SHEET NO. 17
PLOT SCALE = 28,0000 "/ IN.		CHECKED -	REVISED -	SCALE: SHEET NO. OF SHEETS STA. TO STA.		CONTRACT NO. 64C36				
PLOT DATE = Wed Dec 05 07:17:35 2007		DATE -	REVISED -			ILLINOIS FED. AID PROJECT				