


| F.A.P. RTE.         | SECTION  | COUNTY                    | TOTAL SHEETS | SHEET NO. |
|---------------------|----------|---------------------------|--------------|-----------|
| 786                 | (109) BR | LASALLE                   | 351          | 16        |
| STA.                |          | TO STA.                   |              |           |
| FED. ROAD DIST. NO. |          | ILLINOIS FED. AID PROJECT |              |           |

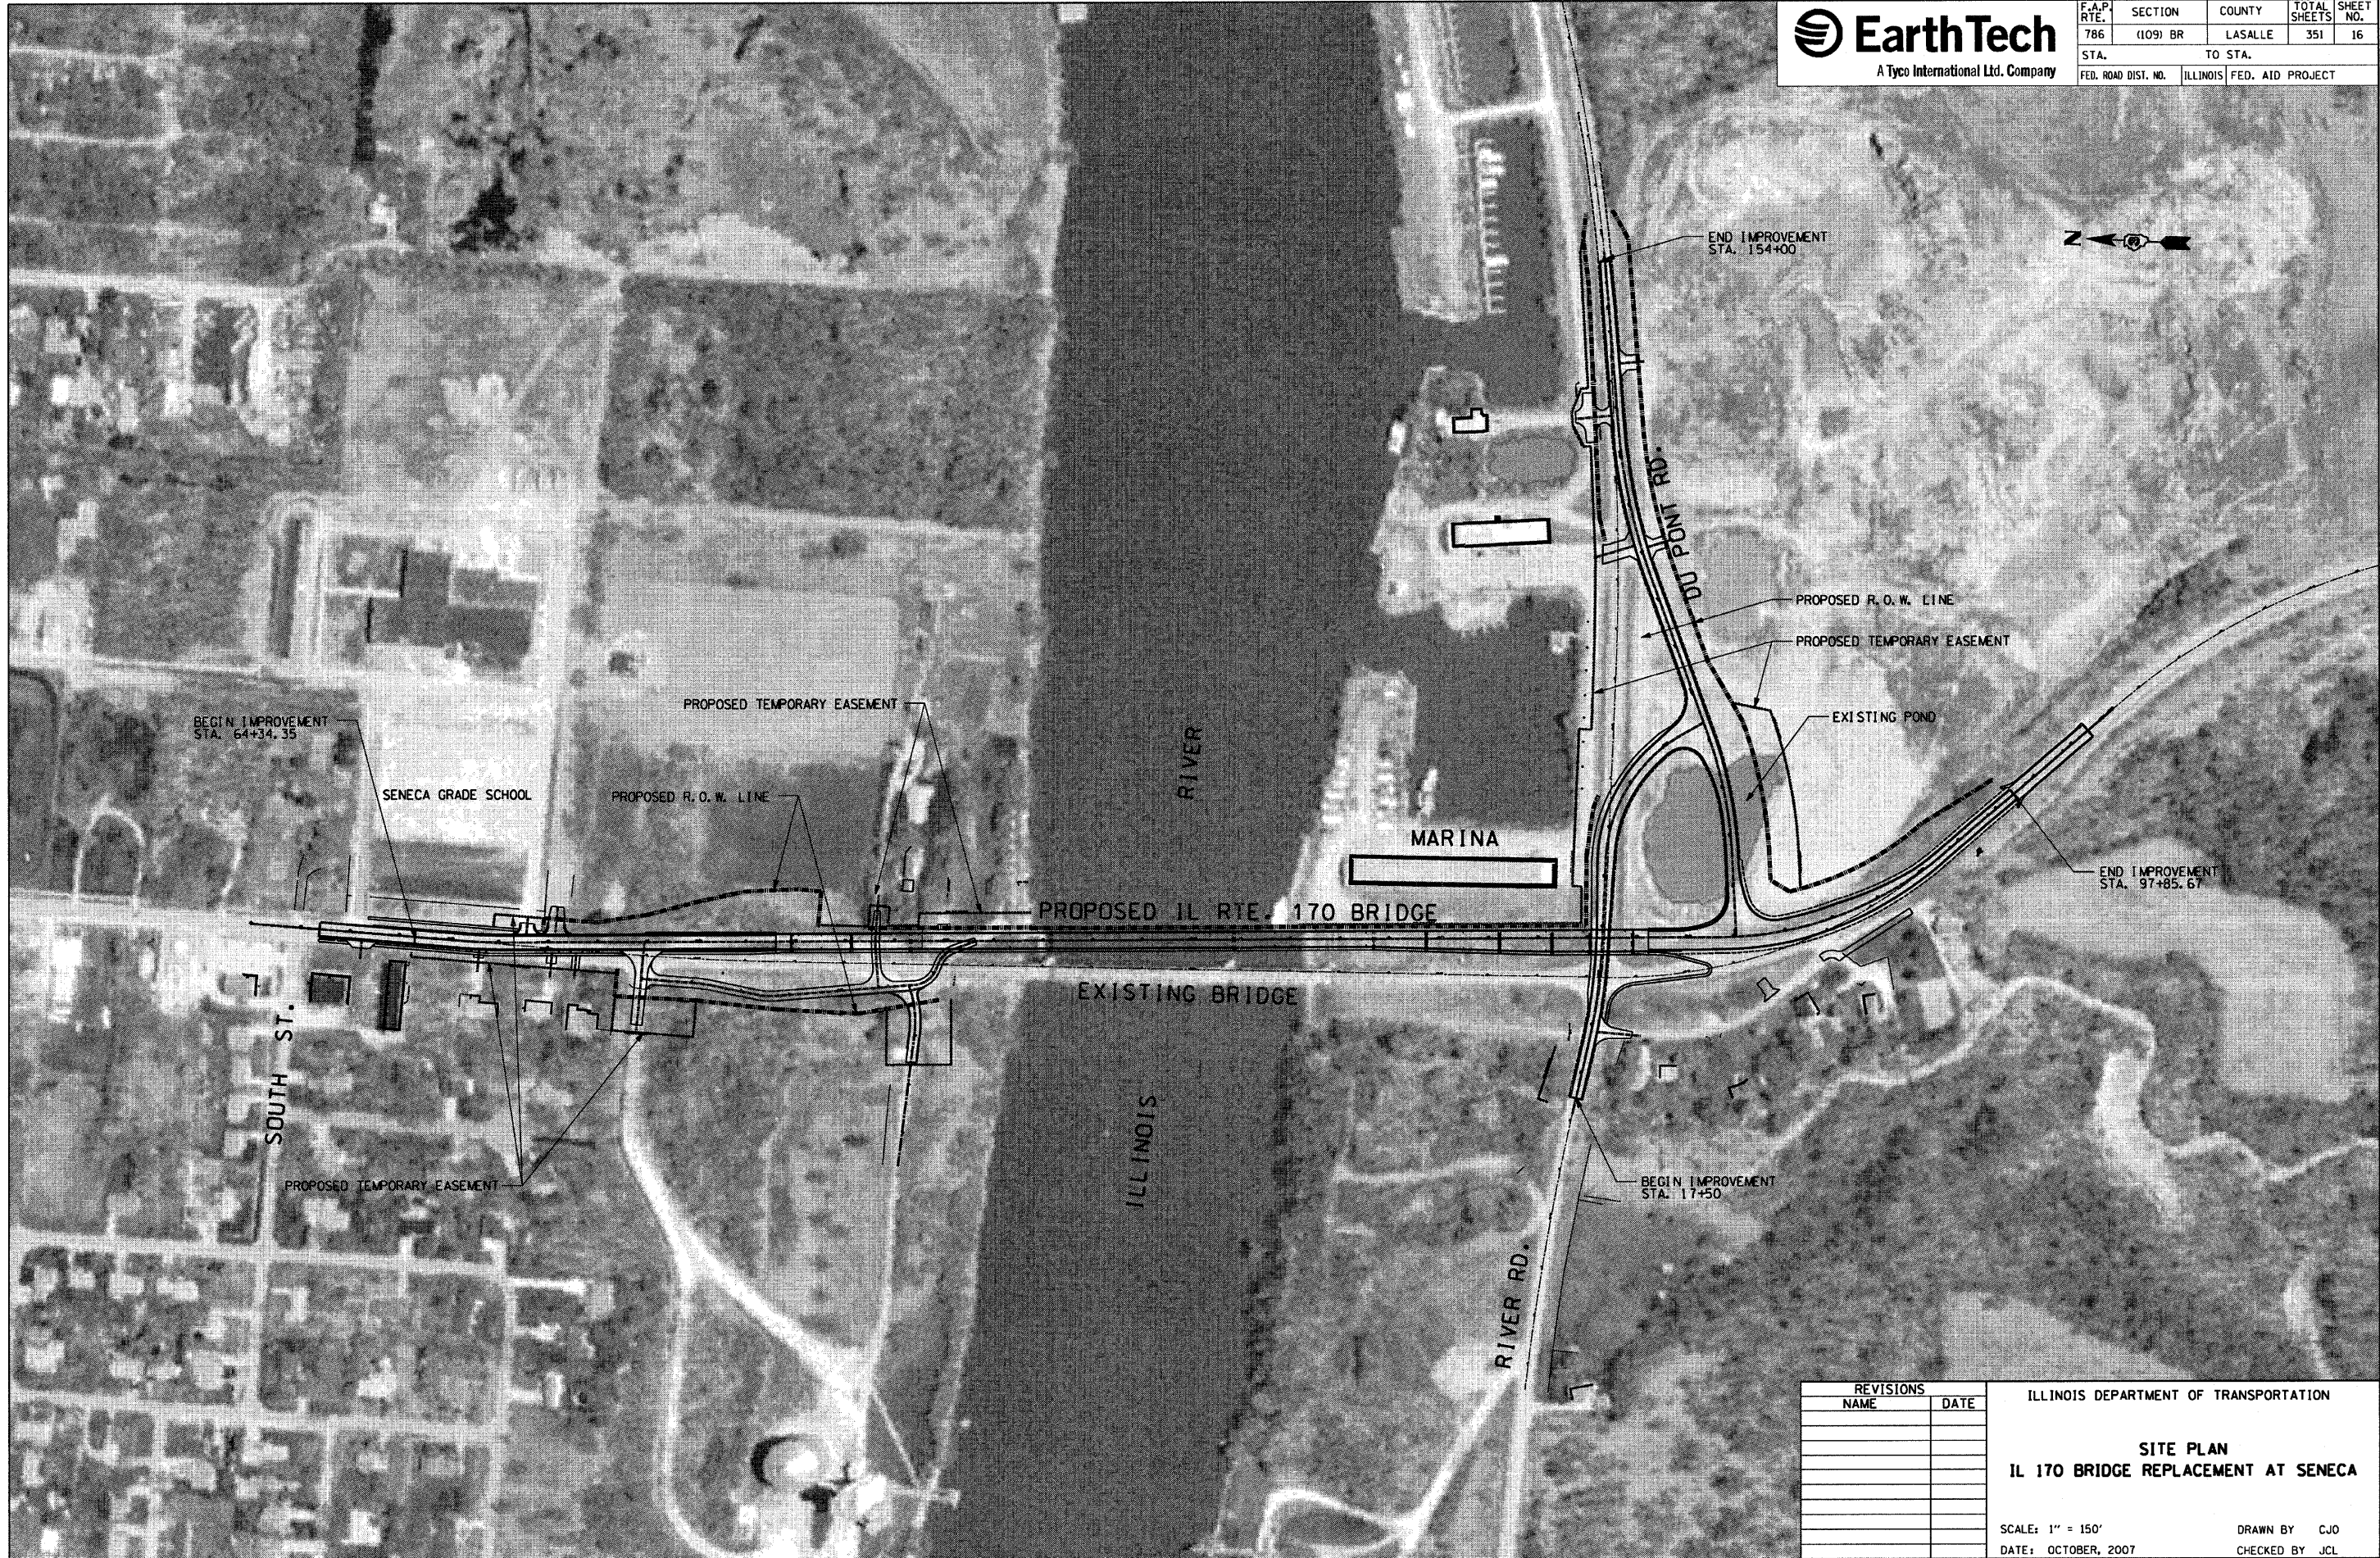

PLOT DATE = 10/11/2007  
 PLOT NAME = #161616  
 PLOT SCALE = #630164  
 USER NAME = Project

| REVISIONS |      |
|-----------|------|
| NAME      | DATE |
|           |      |
|           |      |
ILLINOIS DEPARTMENT OF TRANSPORTATION

**SITE PLAN**  
**IL 170 BRIDGE REPLACEMENT AT SENECA**

SCALE: 1" = 150'  
 DATE: OCTOBER, 2007

DRAWN BY: CJO  
 CHECKED BY: JCL