





|                     |                     |                   |                     |                  |
|---------------------|---------------------|-------------------|---------------------|------------------|
| F.A.P. RTE.<br>786  | SECTION<br>(109) BR | COUNTY<br>LASALLE | TOTAL SHEETS<br>351 | SHEET NO.<br>170 |
| STA. 67+00          |                     | TO STA. 72+50     |                     |                  |
| FED. ROAD DIST. NO. | ILLINOIS            | FED. AID PROJECT  |                     |                  |

 

MATCH LINE STA. 67+00

MATCH LINE STA. 72+50

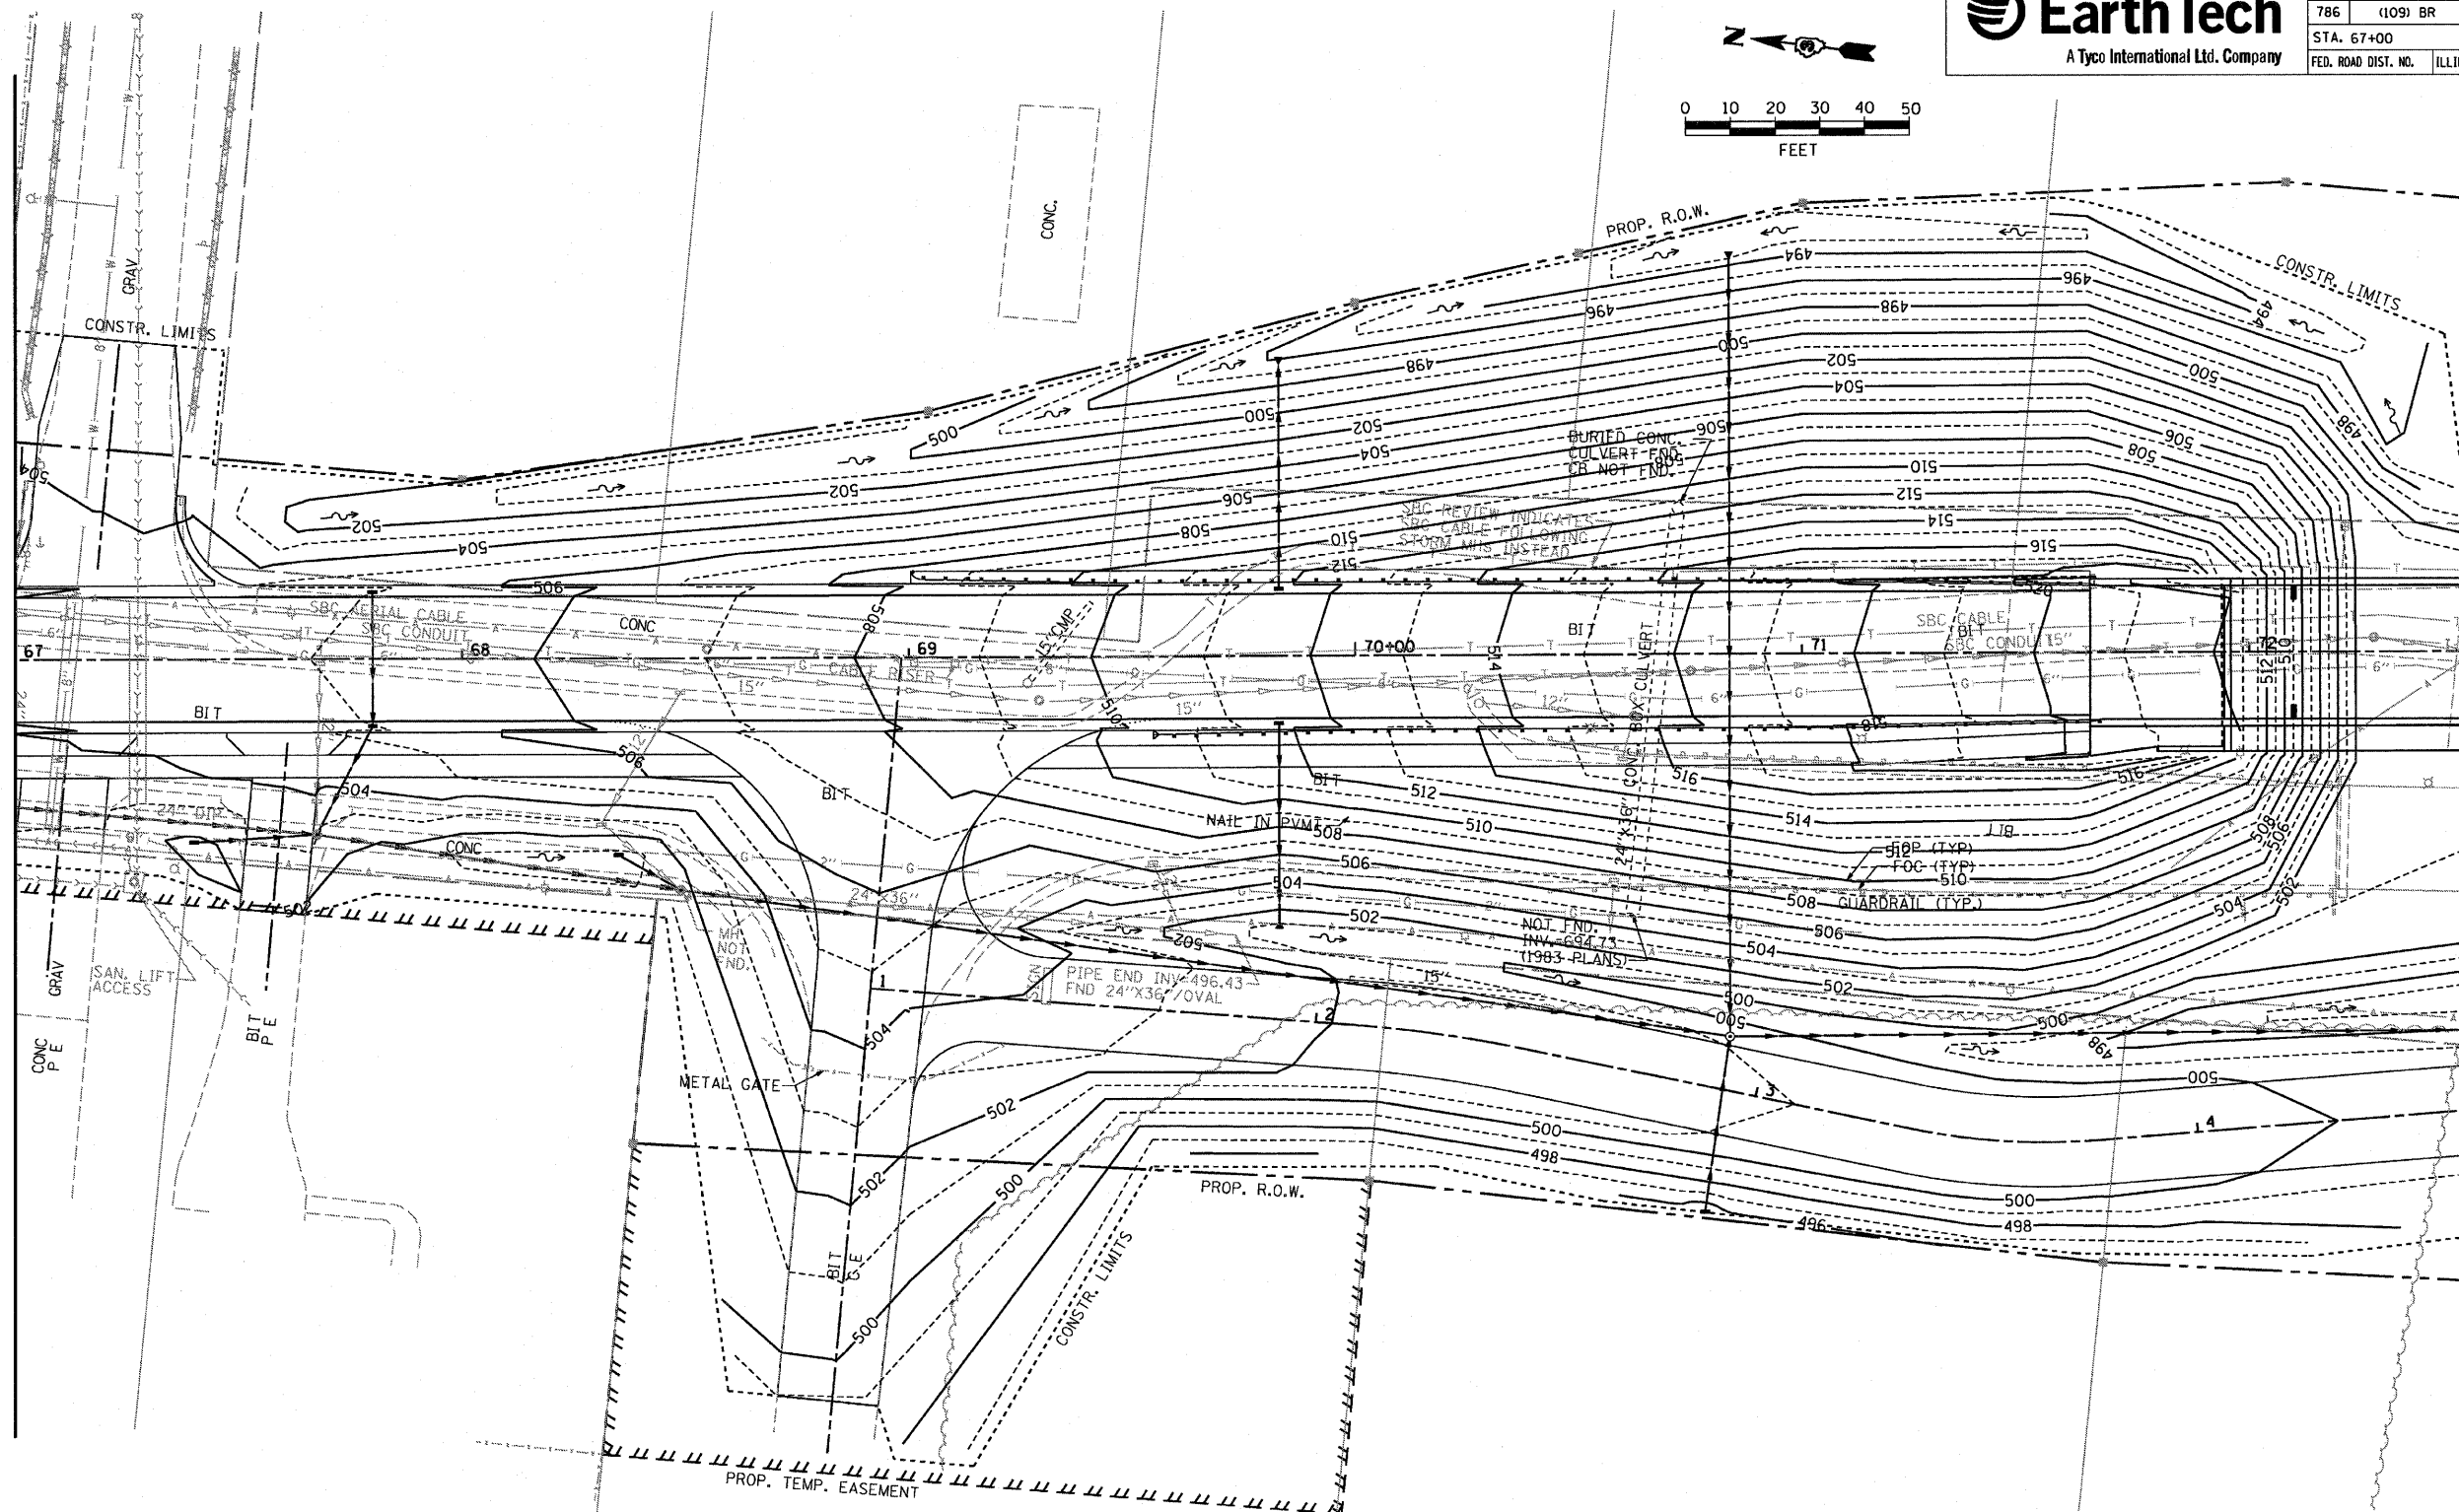

ILLINOIS DEPARTMENT OF TRANSPORTATION  
**GRADING PLAN**  
**STA. 67+00 TO STA. 72+50**

SCALE: 1" = 20'  
DATE: OCTOBER, 2007  
DRAWN BY: CJO  
CHECKED BY: JCL

PLOT DATE = 10/4/2007  
PLOT SCALE = 1" = 20'  
PLOT USER = JCL  
USER NAME = Project