



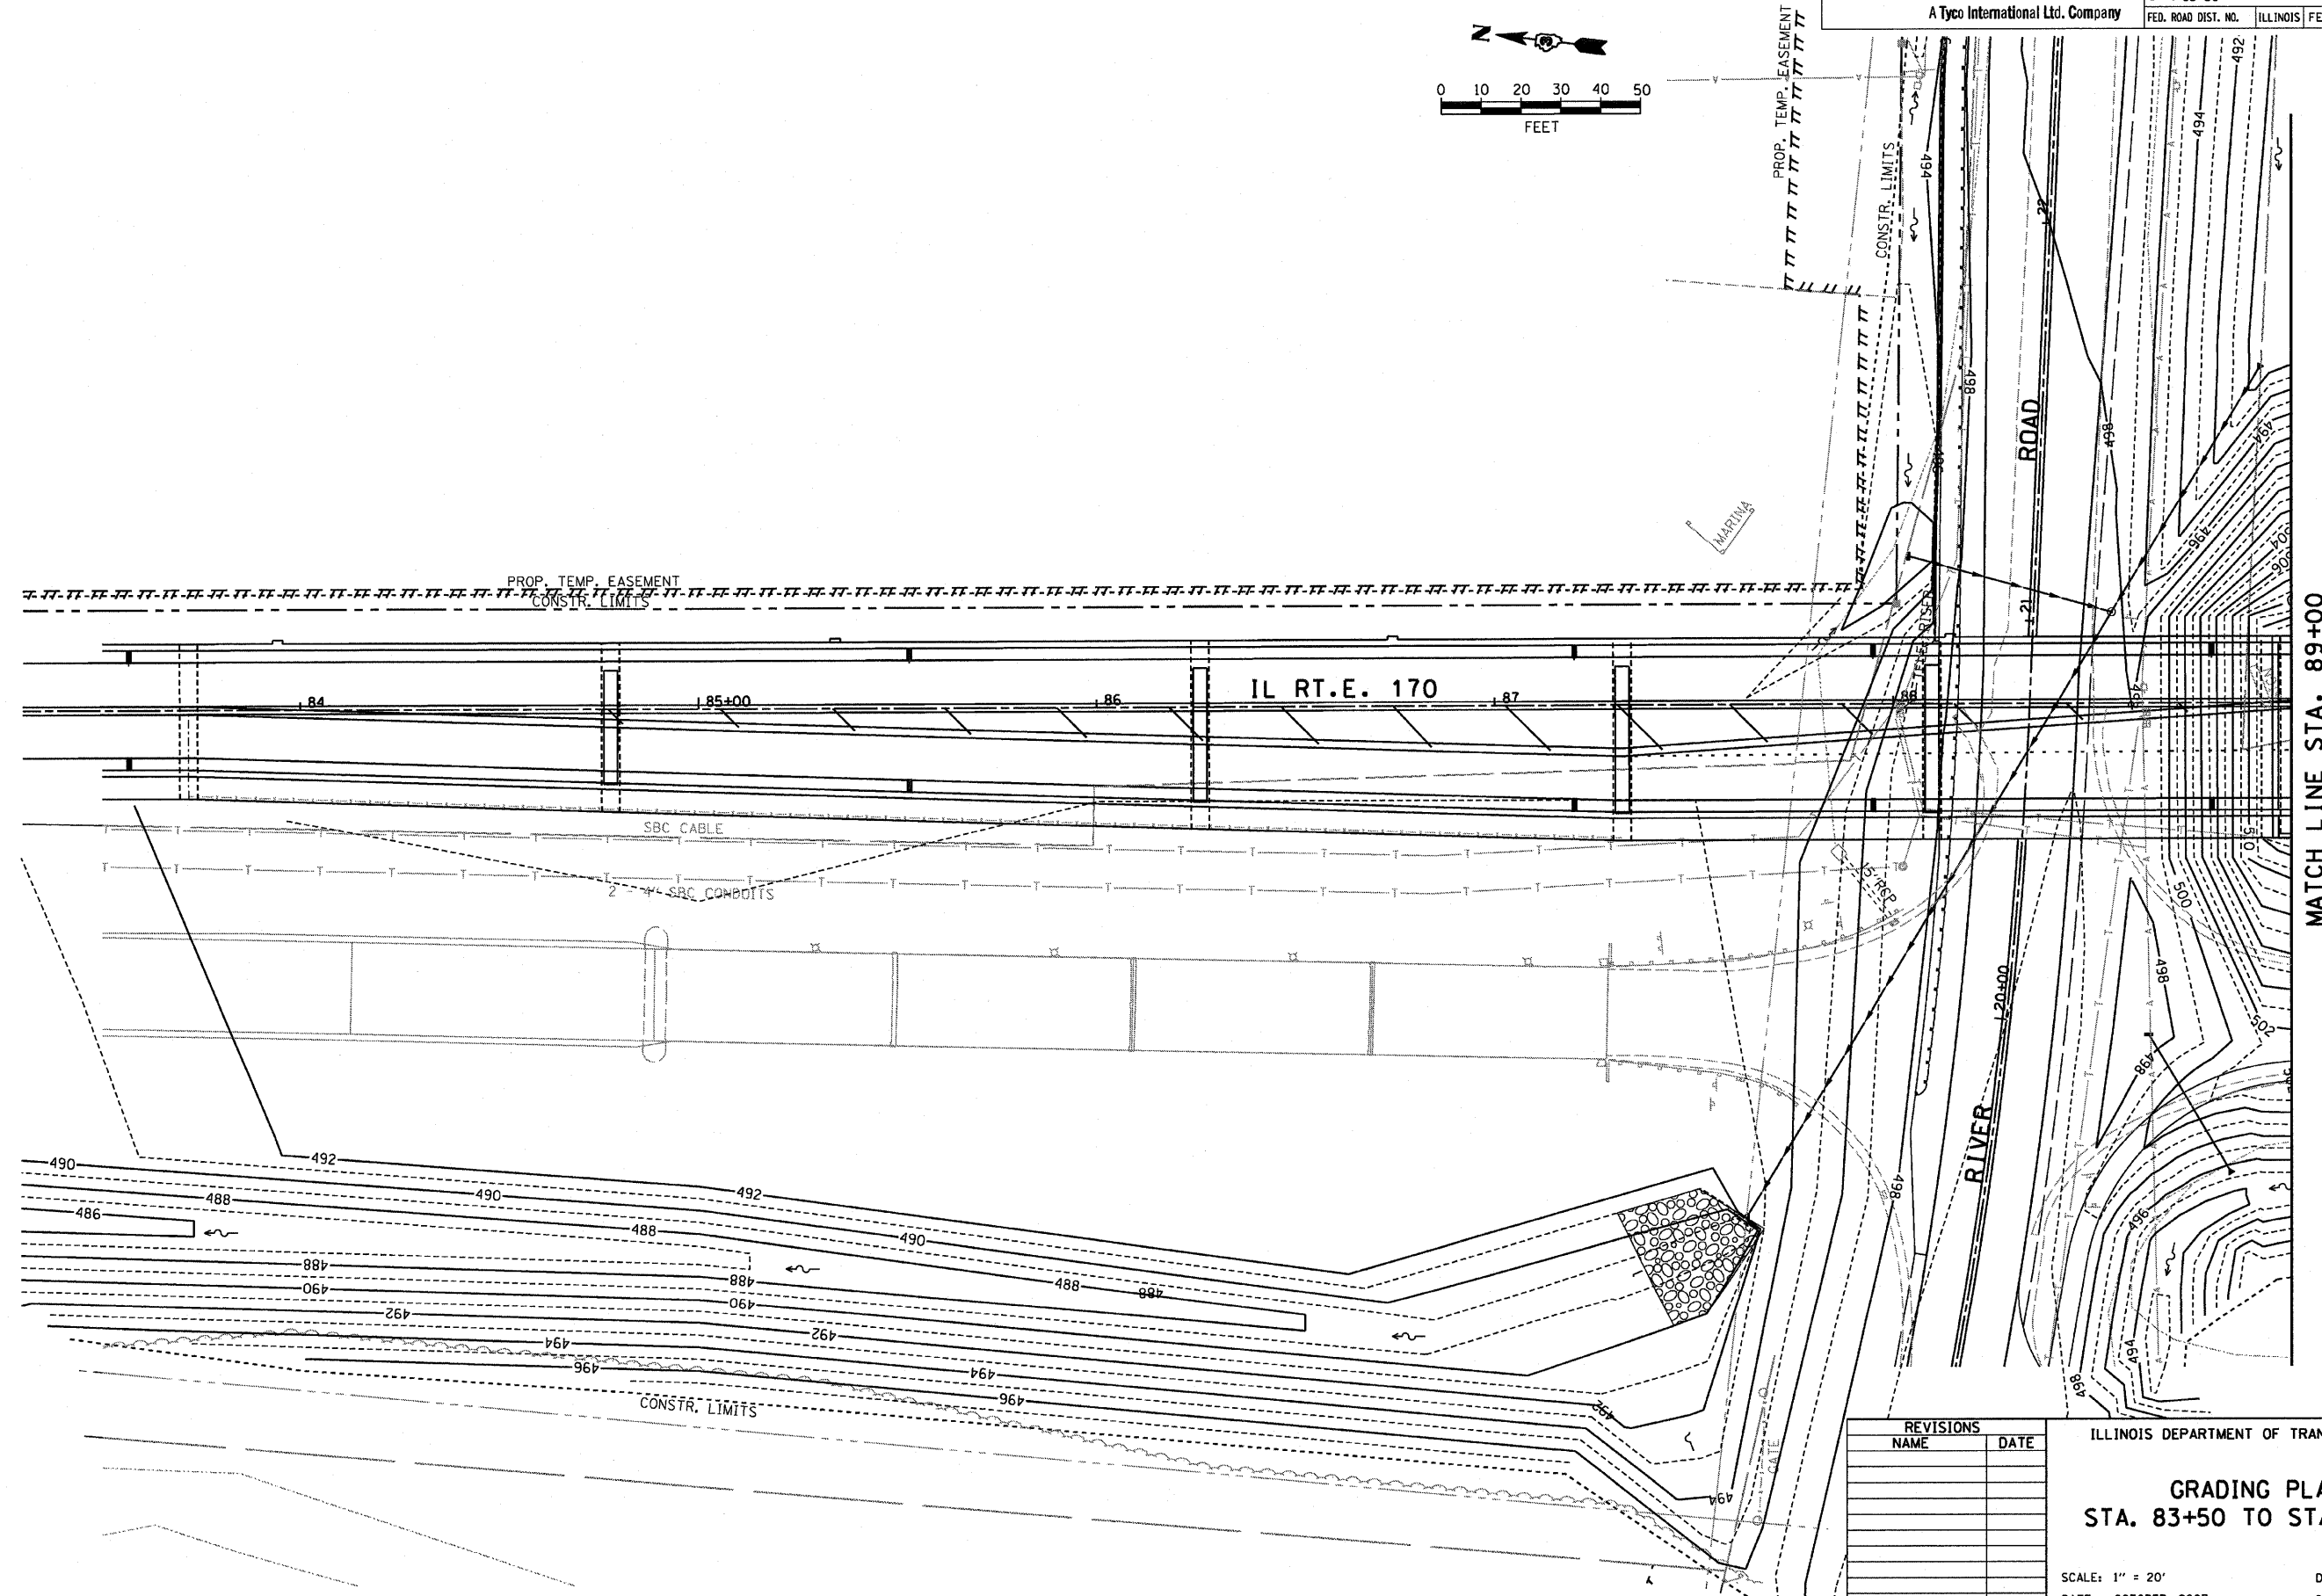

F.A.P. RTE.	SECTION	COUNTY	TOTAL SHEETS	SHEET NO.
786	(109) BR	LASALLE	351	172
STA. 83+50		TO STA. 89+00		
FED. ROAD DIST. NO.	ILLINOIS	FED. AID PROJECT		

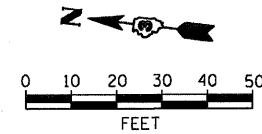

MATCH LINE STA. 89+00

REVISIONS	
NAME	DATE

ILLINOIS DEPARTMENT OF TRANSPORTATION  
**GRADING PLAN**  
**STA. 83+50 TO STA. 89+00**

SCALE: 1" = 20'  
 DATE: OCTOBER, 2007  
 DRAWN BY: CJO  
 CHECKED BY: JCL

PLOT DATE = 10/17/2007  
 PLOT SCALE = 1" = 20'  
 USER NAME = project