


Total Drop to Edge of Deck=
4³/₄" @ N. End of Unit 3 (Pier 5)
7³/₄" @ S. End of Unit 3 (Pier 8)

Total Drop to Face of Parapet=3"

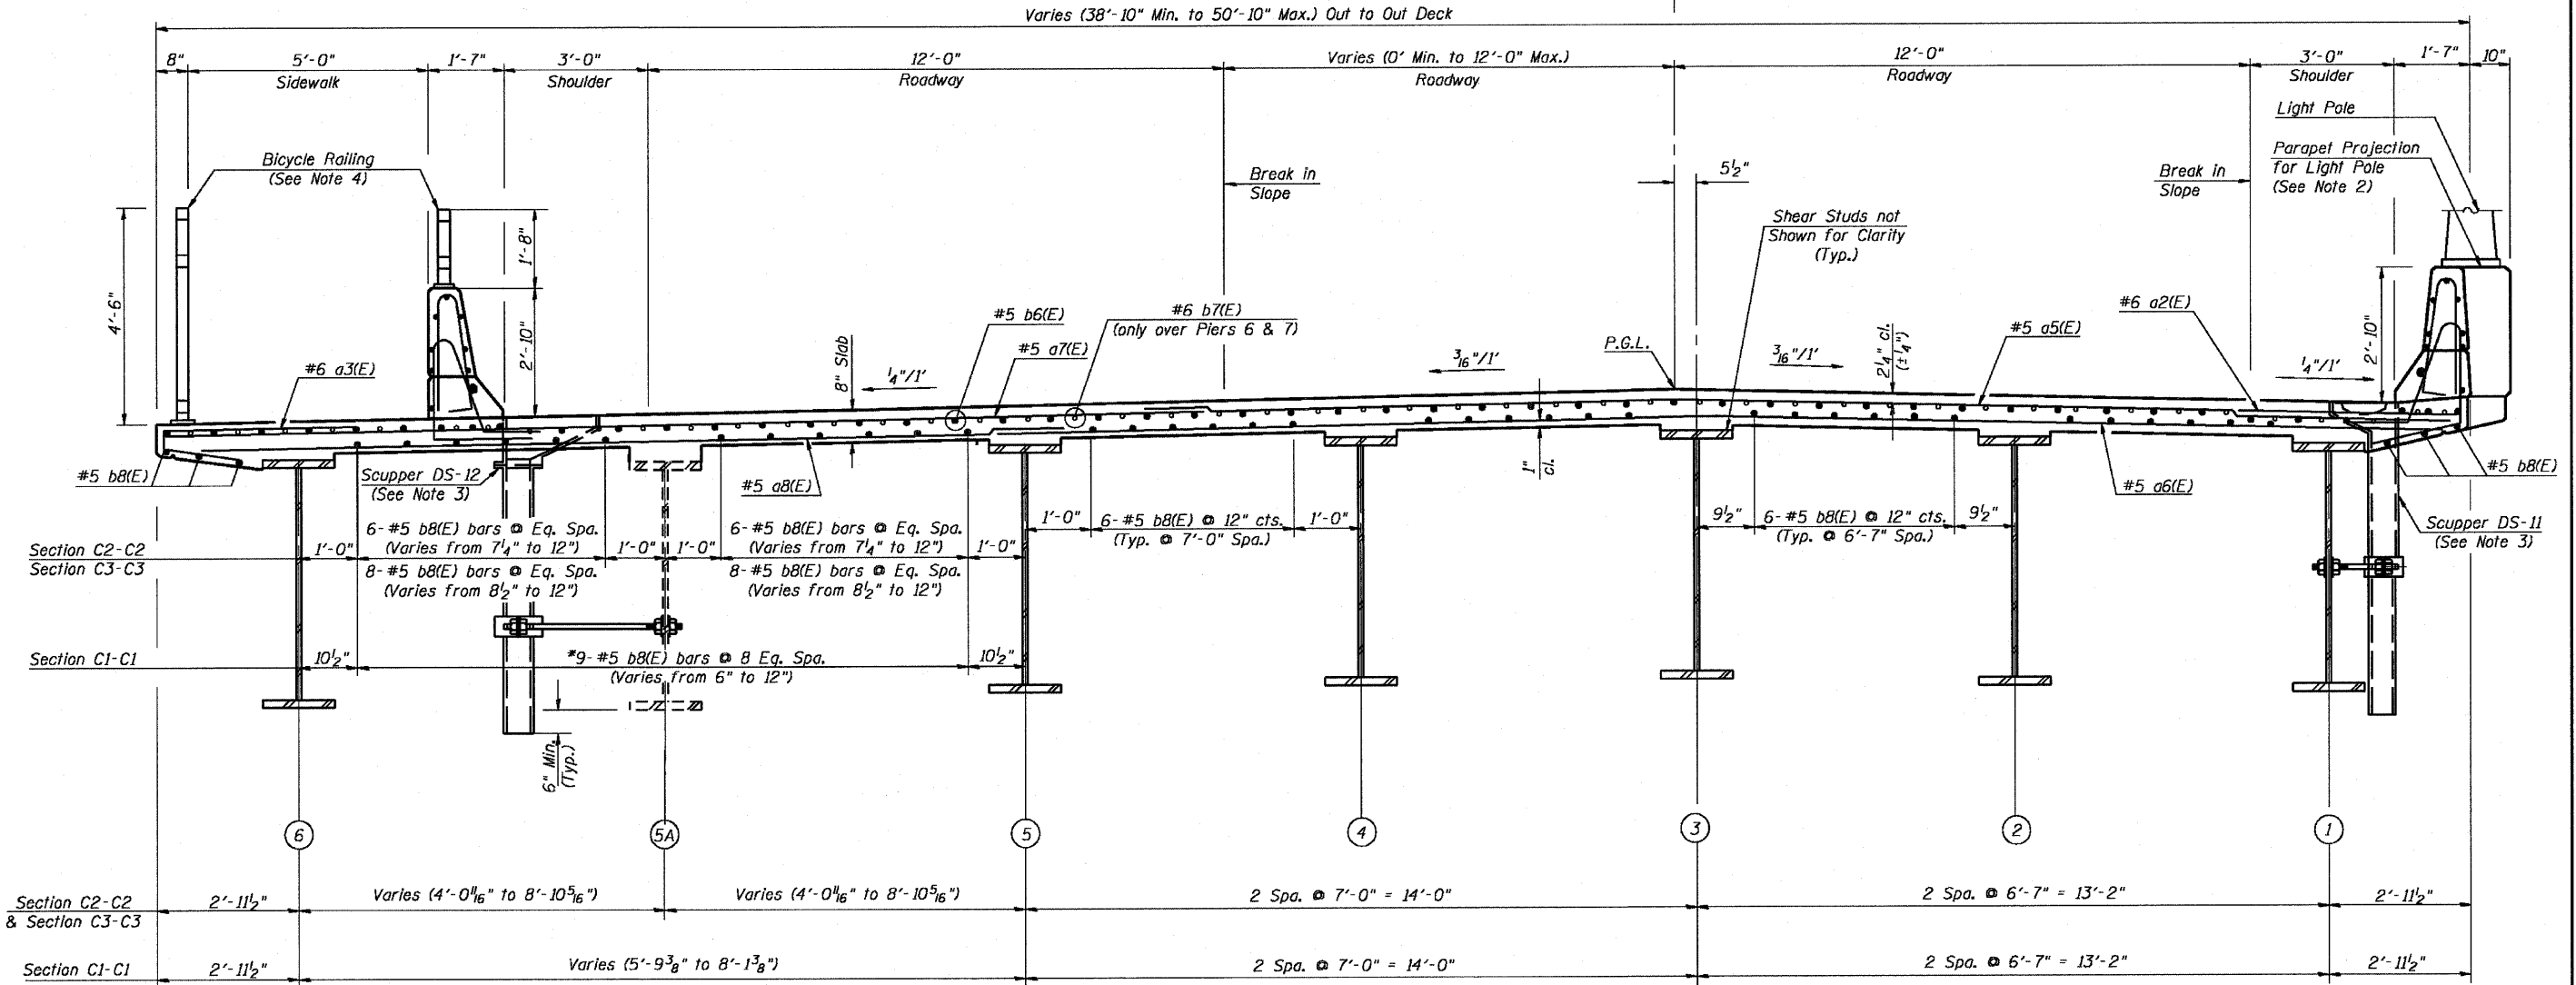

CROSS-SECTIONS C1-C1, C2-C2, & C3-C3 (UNIT 3)

Looking North

* Some #5 b8(E) bars will be located directly above Girder 5A in Section C1-C1 since bar spacing is equal between Girders 5 & 6.

Notes:

1. Work this sheet with Sheets 27, 29, & 30.
2. See Sheet 34 for Parapet Joint Details, Parapet Projection Details/Reinforcement, & Scupper Reinforcement Details.
3. See Sheets 35 & 36 for DS-11 & DS-12 Drainage Scupper Details, respectively.
4. See Sheet 37 for Bicycle Railing Details.
5. Bars indicated thus 20x3-#5 etc. indicates 20 lines of bars with 3 lengths per line.
6. Cut longitudinal reinforcement to clear drainage scuppers.

| | |
|----------|-------|
| DESIGNED | - CLS |
| CHECKED | - RJC |
| DRAWN | - JHR |
| CHECKED | - RJC |

**DECK CROSS-SECTION
UNIT 3
IL. 170 F.A.P. 786 OVER
ILLINOIS RIVER AT SENECA
PUBLIC WATERS
LA SALLE COUNTY, SECTION 109 BR
STATION 79+04.42
STRUCTURE NO. 050-0246**