



STATE OF ILLINOIS  
DEPARTMENT OF TRANSPORTATION

F.A.P. ROUTE NO.	SECTION	COUNTY	TOTAL SHEETS	SHEET NO.	SHEET NO. 31
786	109 BR	La Salle	351	231	89 SHEETS
FED. ROAD DIST. NO. 7	ILLINOIS	FED. AID PROJECT-	Contract #66607		

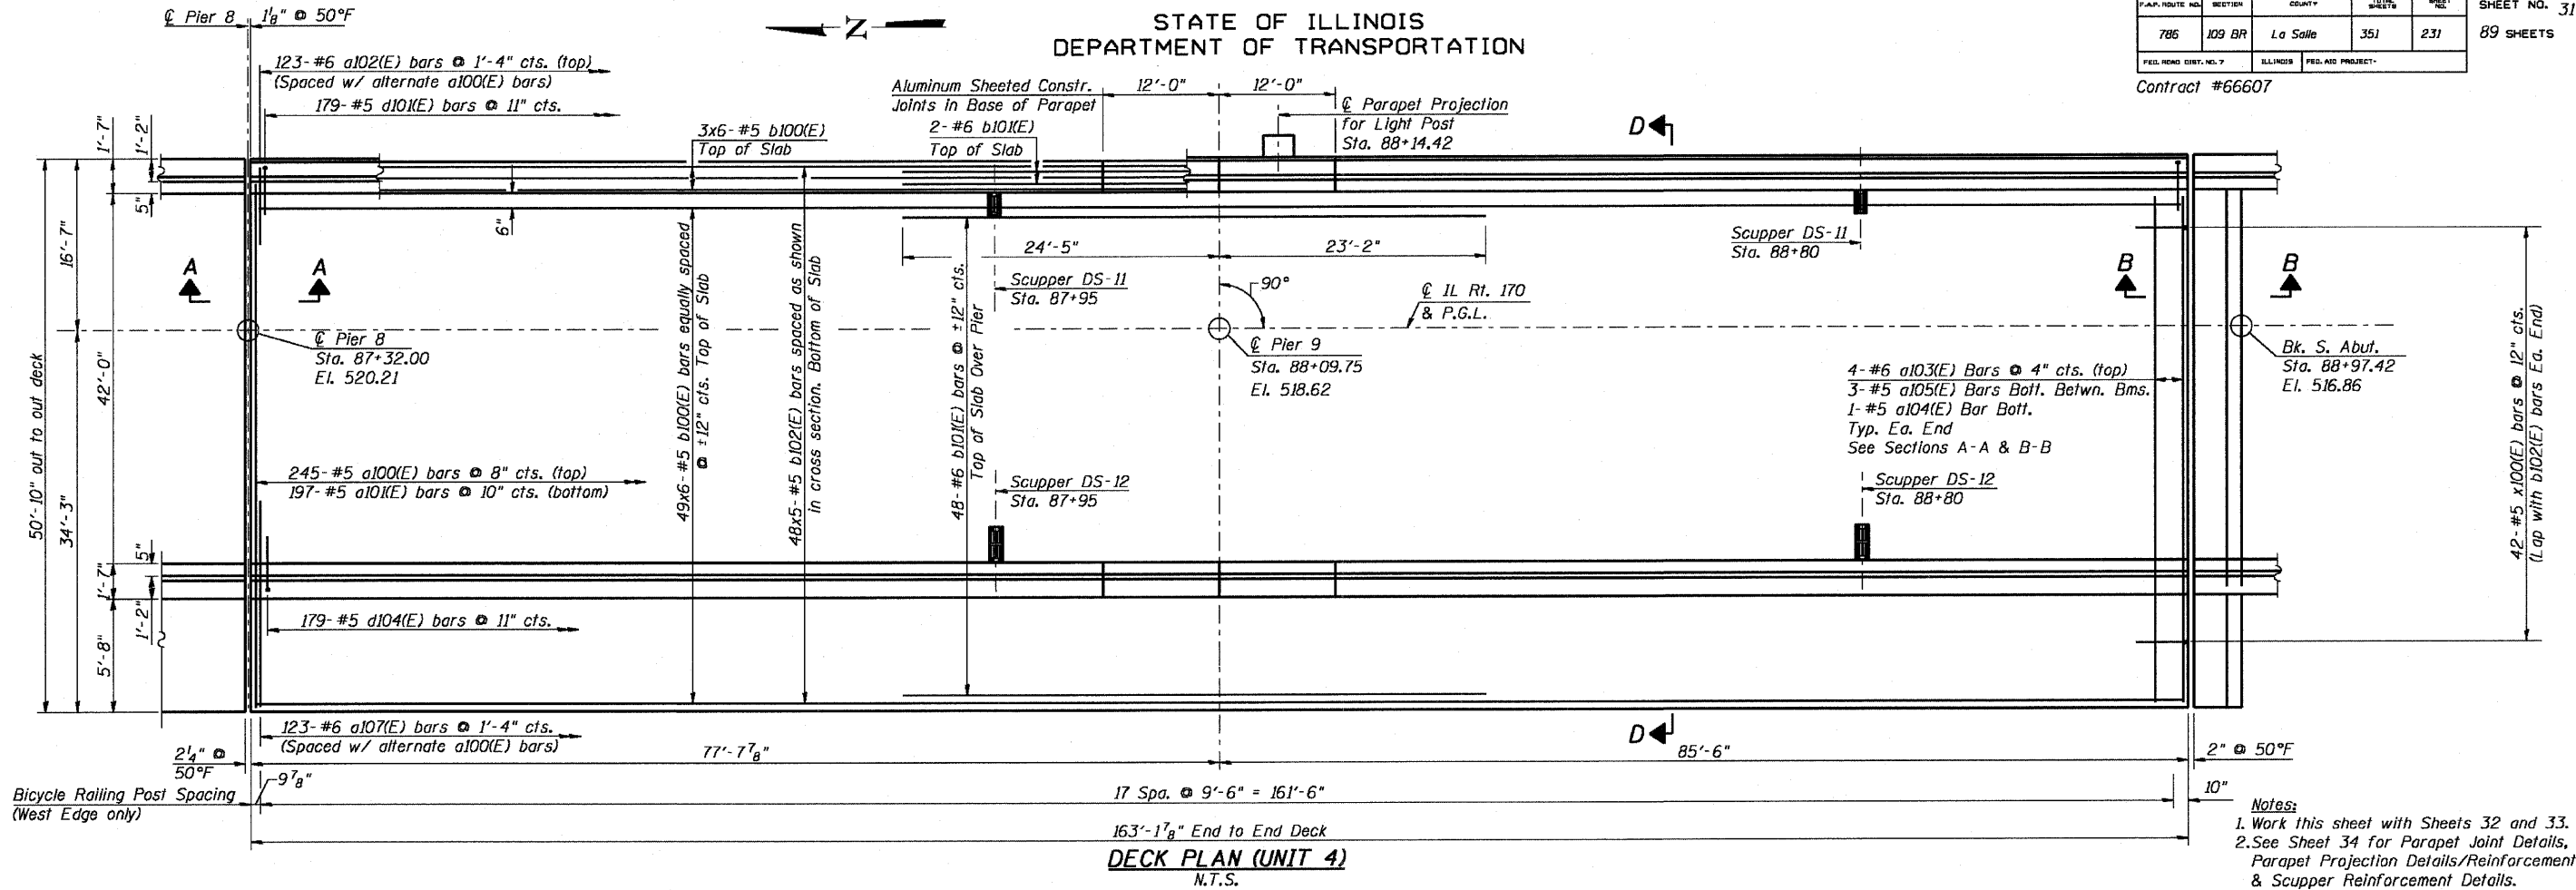

- Notes:**
1. Work this sheet with Sheets 32 and 33.
  2. See Sheet 34 for Parapet Joint Details, Parapet Projection Details/Reinforcement, & Scupper Reinforcement Details.
  3. See Sheets 35 & 36 for DS-11 & DS-12 Drainage Scupper Details, respectively.
  4. See Sheet 37 for Bicycle Railing Details.
  5. Bars indicated thus 20x3-#5 etc. indicates 20 lines of bars with 3 lengths per line.
  6. Cut longitudinal reinforcement to clear drainage scuppers.

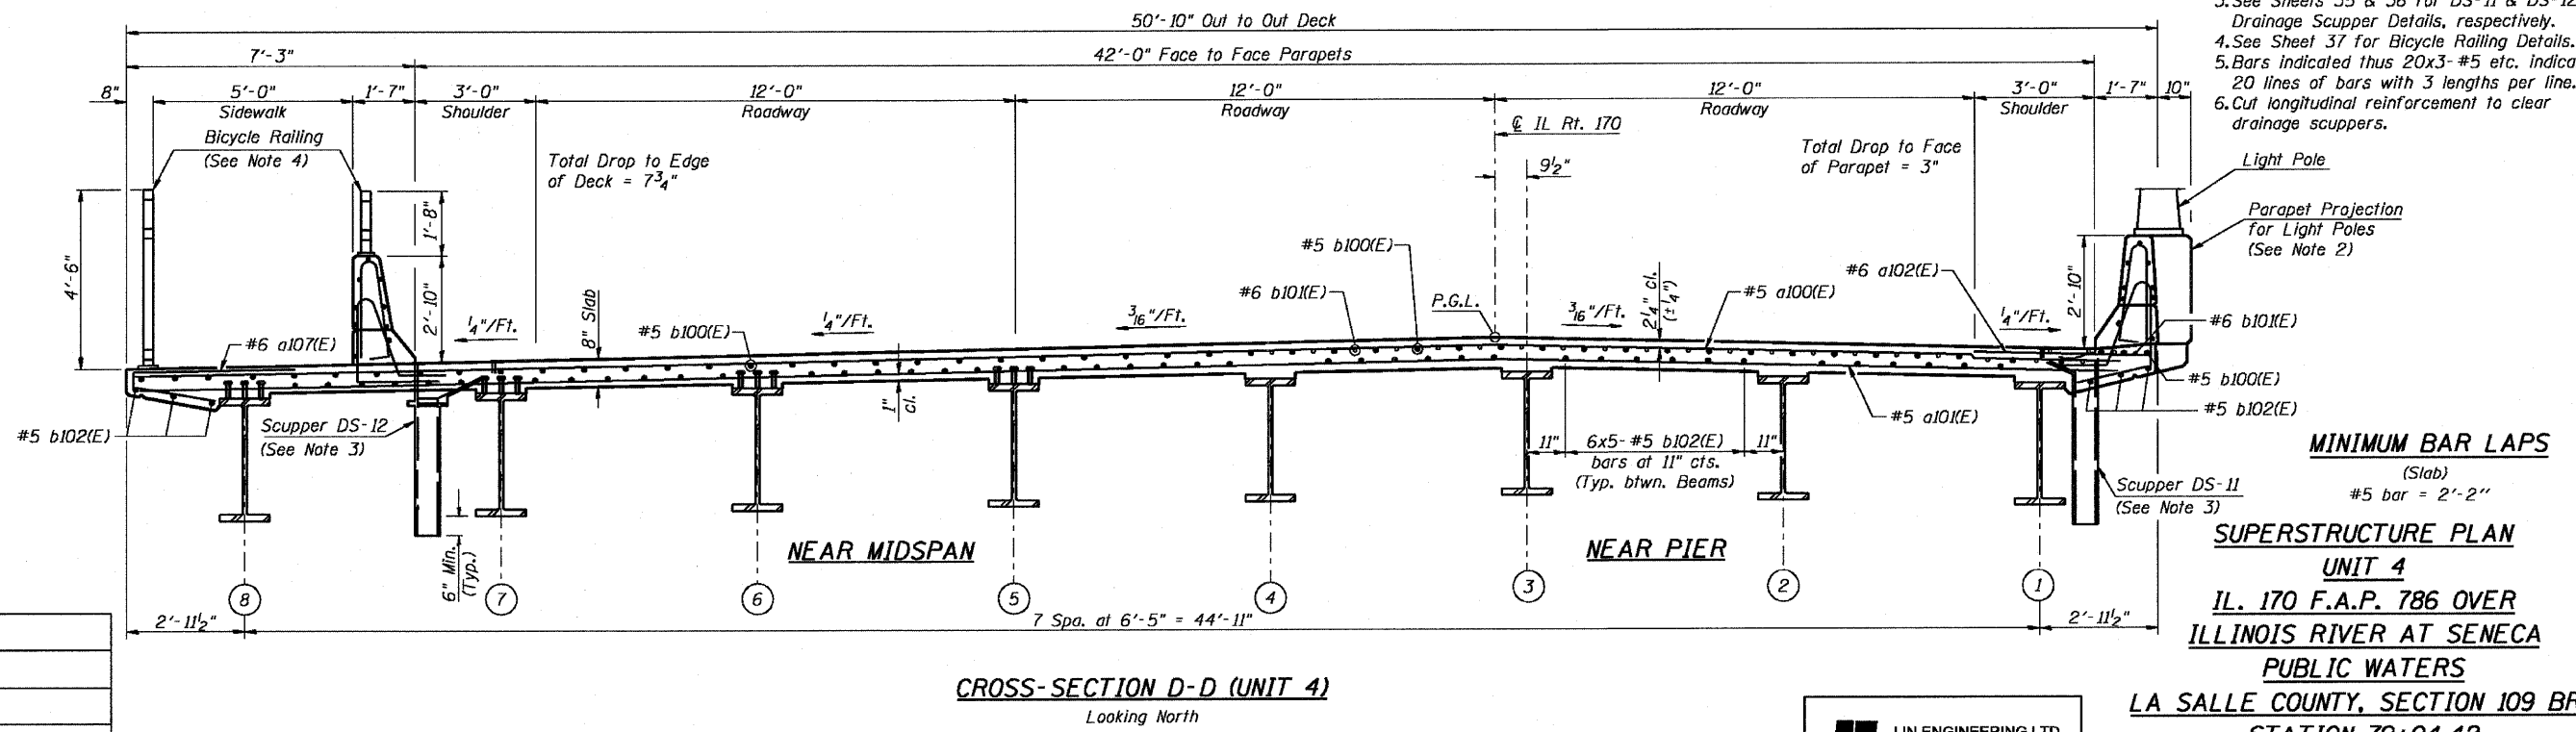

**MINIMUM BAR LAPS**  
(Slab)  
#5 bar = 2'-2"

**SUPERSTRUCTURE PLAN  
UNIT 4**

IL. 170 F.A.P. 786 OVER  
ILLINOIS RIVER AT SENECA  
PUBLIC WATERS  
LA SALLE COUNTY, SECTION 109 BR  
STATION 79+04.42  
STRUCTURE NO. 050-0246

DESIGNED	RKM
CHECKED	MTH
DRAWN	AJF
CHECKED	MTH

