
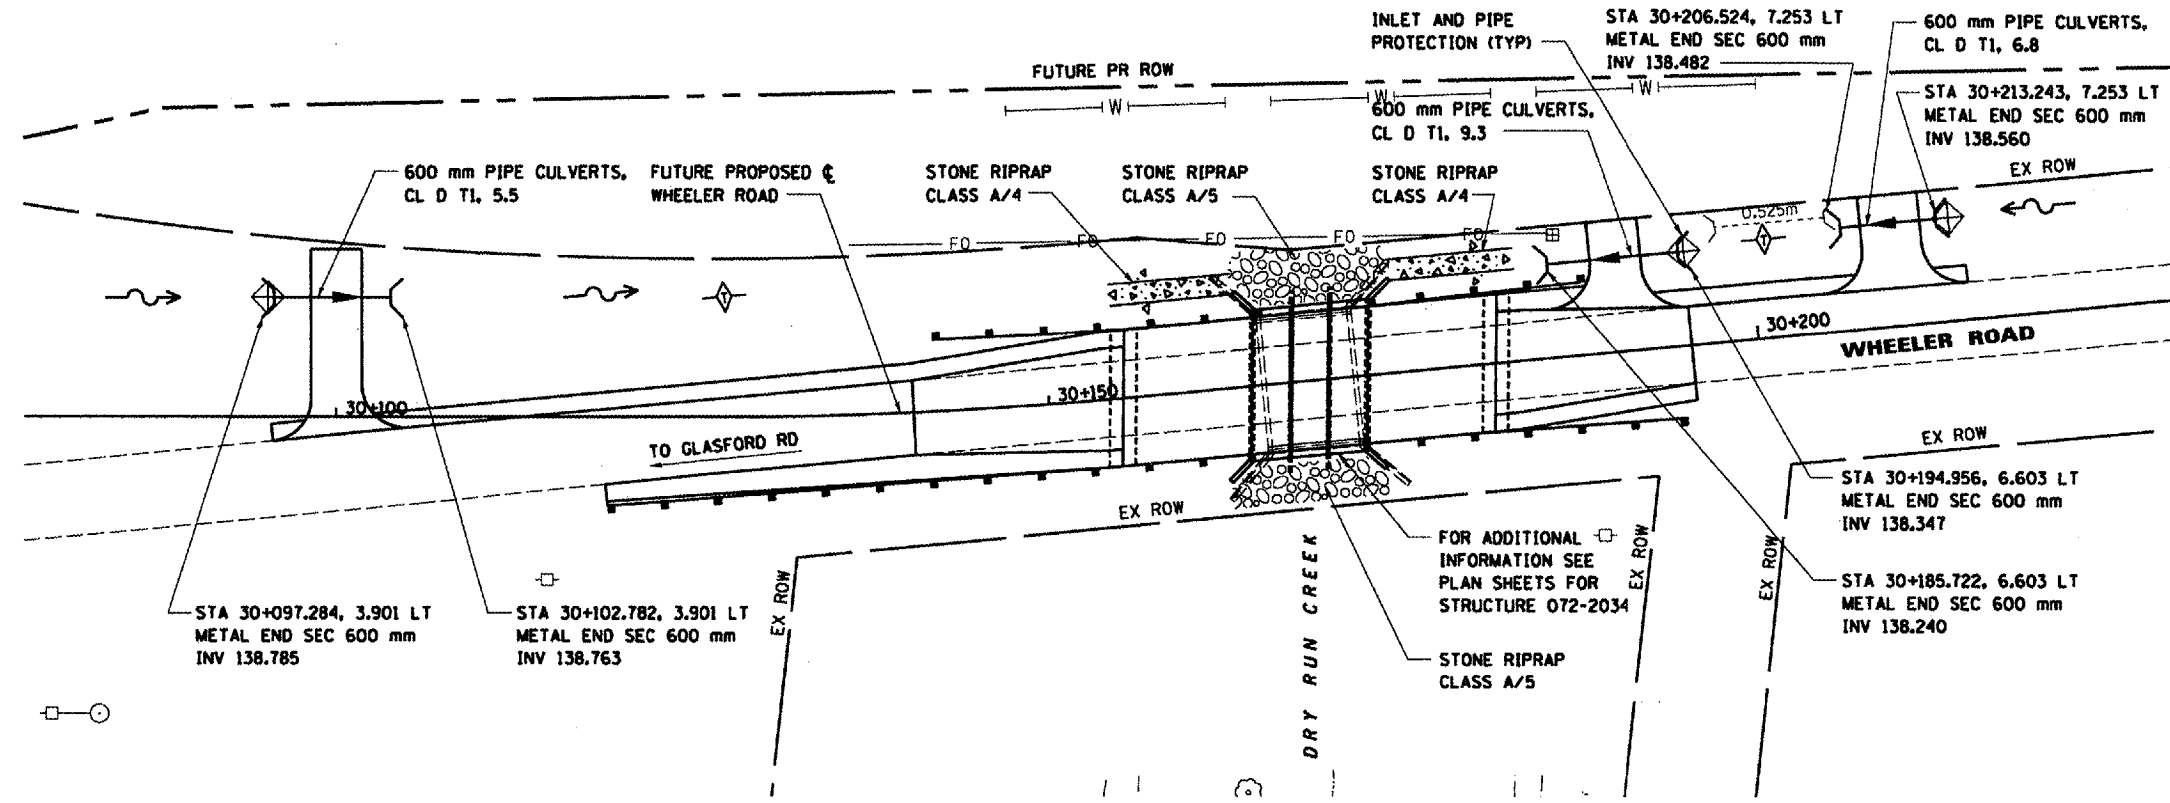


F.A.P. RTE.	SECTION	COUNTY	TOTAL SHEETS	SHEET NO.
317	44B)BR	PEORIA	31	11
STA. 30+095.501		TO STA. 30+215.091		
FED. ROAD DIST. NO.		ILLINOIS FED. AID PROJECT		
CONTRACT NO. 68217				

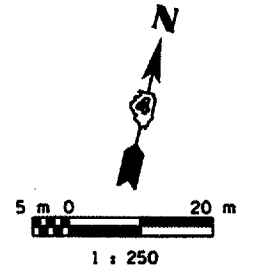

- NOTES:**
1. ALL DIMENSIONS ARE IN METERS (m) EXCEPT AS NOTED.
 2. SEE PLAN AND PROFILE SHEETS FOR REMOVALS.
 3. FOR EROSION AND TEMPORARY EROSION CONTROL SEE DRAINAGE DETAIL SHEET

DATE	
BY	
FINAL SURVEYED	
SURVEY PLOTTED	
NOTE BOOK TEMPLATE	
AREAS CHECKED	
NO.	

DATE	
BY	
ORIGINAL SURVEYED	
SURVEY PLOTTED	
NOTE BOOK TEMPLATE	
AREAS CHECKED	
NO.	

