

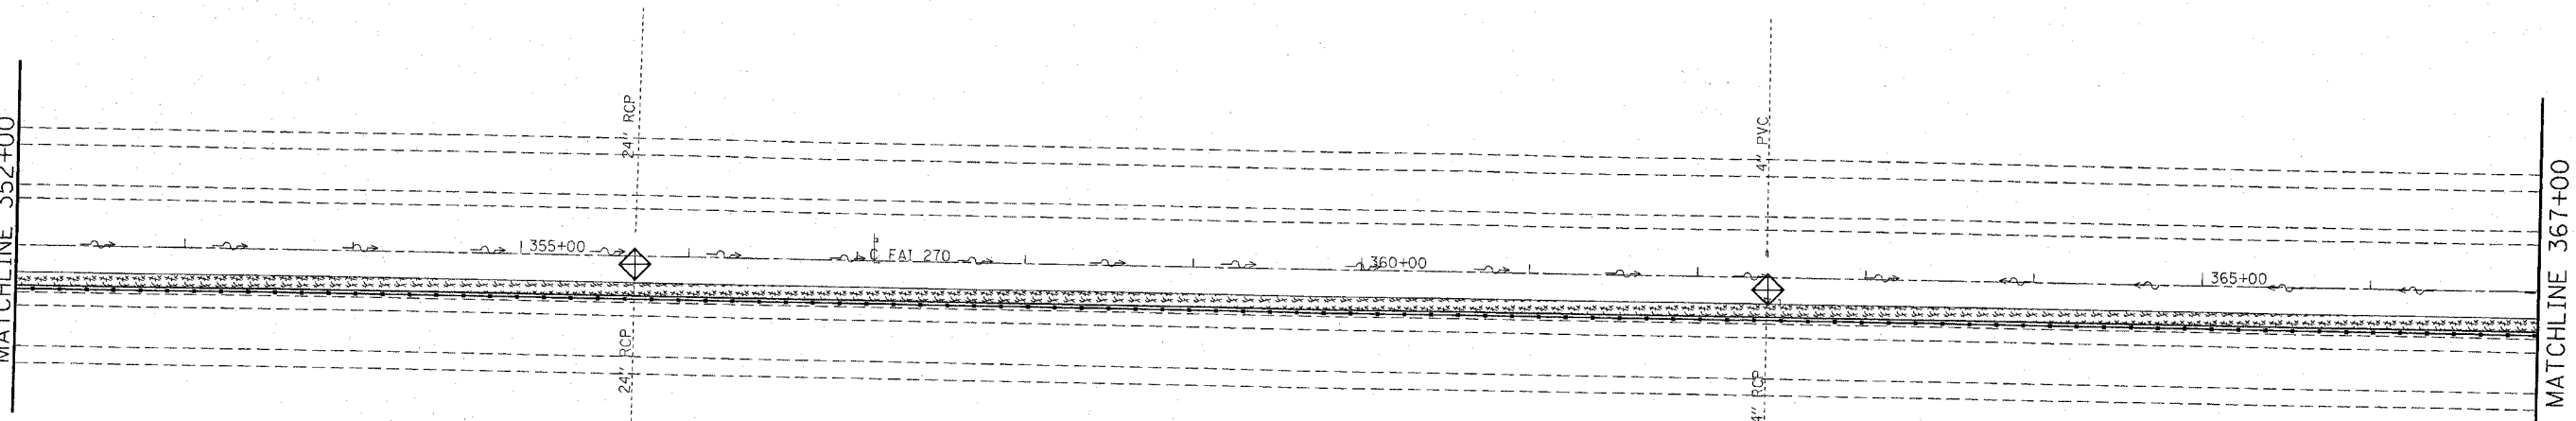


F.A.I. RTE.	SECTION	COUNTY	TOTAL SHEETS	SHEET NO.
270	60-(1,2,3,4,5)I	MADISON	46	35
STA. 337+72		TO STA. 367+00		
FED. ROAD DIST. NO. _		ILLINOIS FED. AID PROJECT		

EXIST. CURVE C3
 PI STA. = 340+84.62
 $\Delta = 9^\circ 23' 00''$ (LT)
 $D = 1^\circ 30' 00''$
 $R = 3,819.72'$
 $T = 313.48'$
 $L = 625.56'$
 $E = 12.84'$
 $e = \text{-----}$
 $T.R. = \text{-----}$
 $S.E. \text{ RUN} = \text{-----}$
 $P.C. \text{ STA.} = 337+71.14$
 $P.T. \text{ STA.} = 343+96.69$

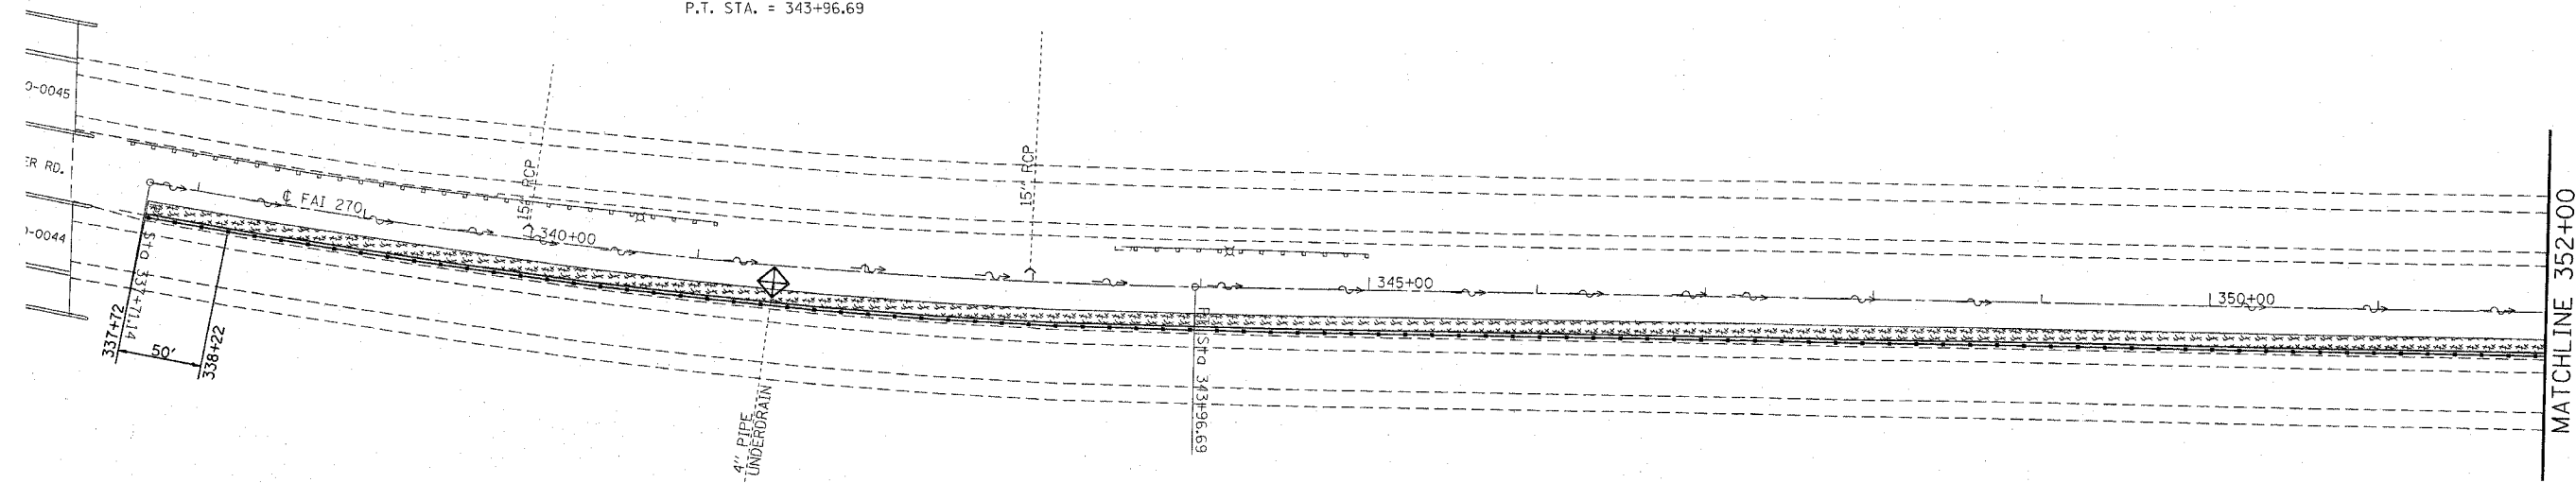

- INLET AND PIPE PROTECTION
- MULCH

 

REVISIONS	
NAME	DATE

ILLINOIS DEPARTMENT OF TRANSPORTATION
EROSION CONTROL PLAN
AREA #2
 FAI RTE 270
 SECTION 60-(1,2,3,4,5)I
 MADISON COUNTY

SCALE: VERT. _____
 HORIZ. _____
 DATE _____
 DRAWN BY _____
 CHECKED BY _____

PLOT DATE = 12/12/2007
 PLOT SCALE = 5/8" = 1' / IN.
 REFERENCE = #REF*