


Benchmark #1  
Top of rail at south end of the sw corner of the building at 403 Polk Elevation = 690.49

- Surface Removal, 2 1/2"
- PCC Driveway Pavement
- Detectable Warning
- Pavement Patch
- Incidental Hot Mix Asphalt Surfacing
- Aggregate Surface

See sheets 50-53 for waterline notes

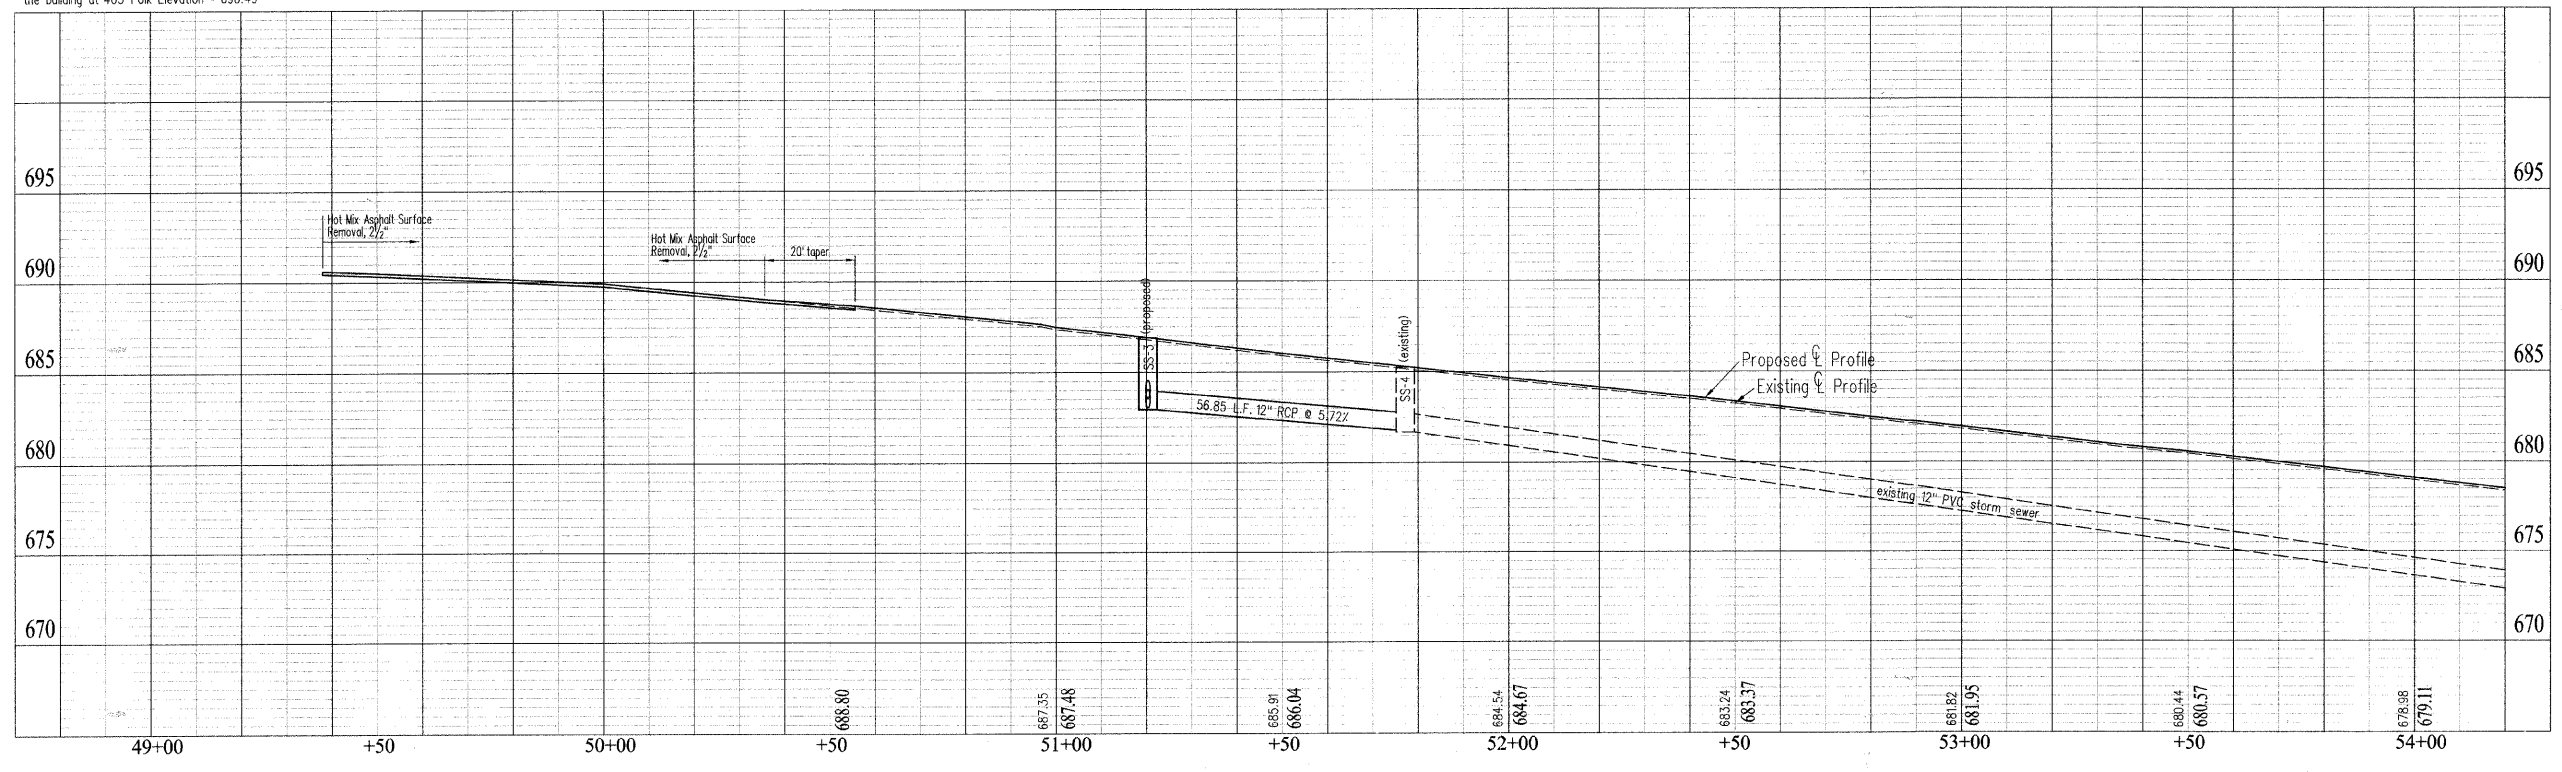

DCR	DRAWN	CHECKED	APPROVED	REVIS
DATE	DATE	DATE	DATE	DATE

**SCALES**  
Plan: 1" = 20'  
Profile: 1" = 20'  
Vertical: 1" = 2'

# 4th Street

## Plan and Profile

Sheet No.  
**9**  
of 57 Sheets