


Benchmark \*5  
North end of sidewalk at base of wall on west side of bridge  
Elevation - 660.39

- Surface Removal, 2 1/2"
- PCC Driveway Pavement
- Detectable Warning
- Pavement Patch
- Incidental Hot Mix Asphalt Surfacing
- Aggregate Surface

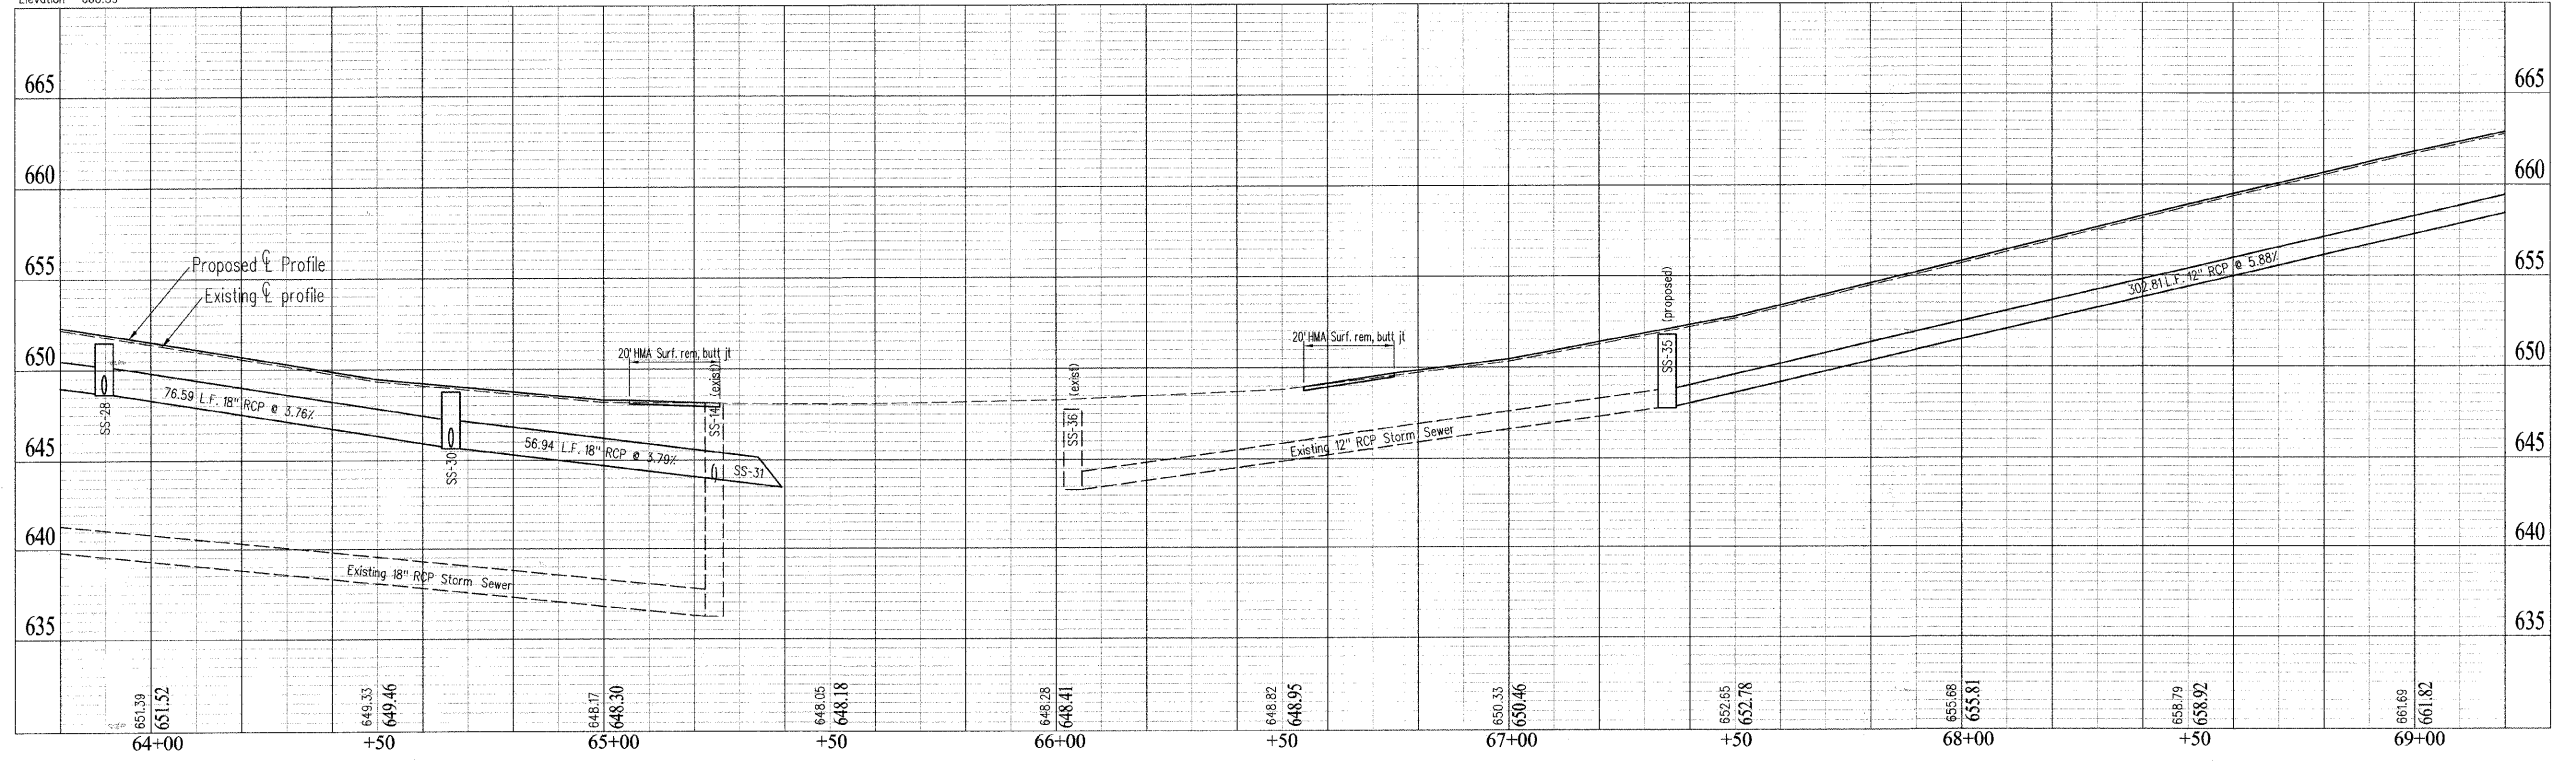

DRAWN	DCR
DATE	CHECKED
DATE	DATE
DATE	APPROVED
DATE	DATE
DATE	REVISED
DATE	DATE

**SCALES**  
Plan: 1" = 20'  
Profile: 1" = 20'  
Horizontal: 1" = 20'  
Vertical: 1" = 2'

# 4th Street

## Plan and Profile

Sheet No.  
**15**  
of 57 Sheets