


Benchmark #6
SW corner of sidewalk at 617 4th Street
Elevation - 660.39

- Surface Removal, 2 1/2"
- PCC Driveway Pavement
- Detectable Warning
- Pavement Patch
- Incidental Hot Mix Asphalt Surfacing
- Aggregate Surface

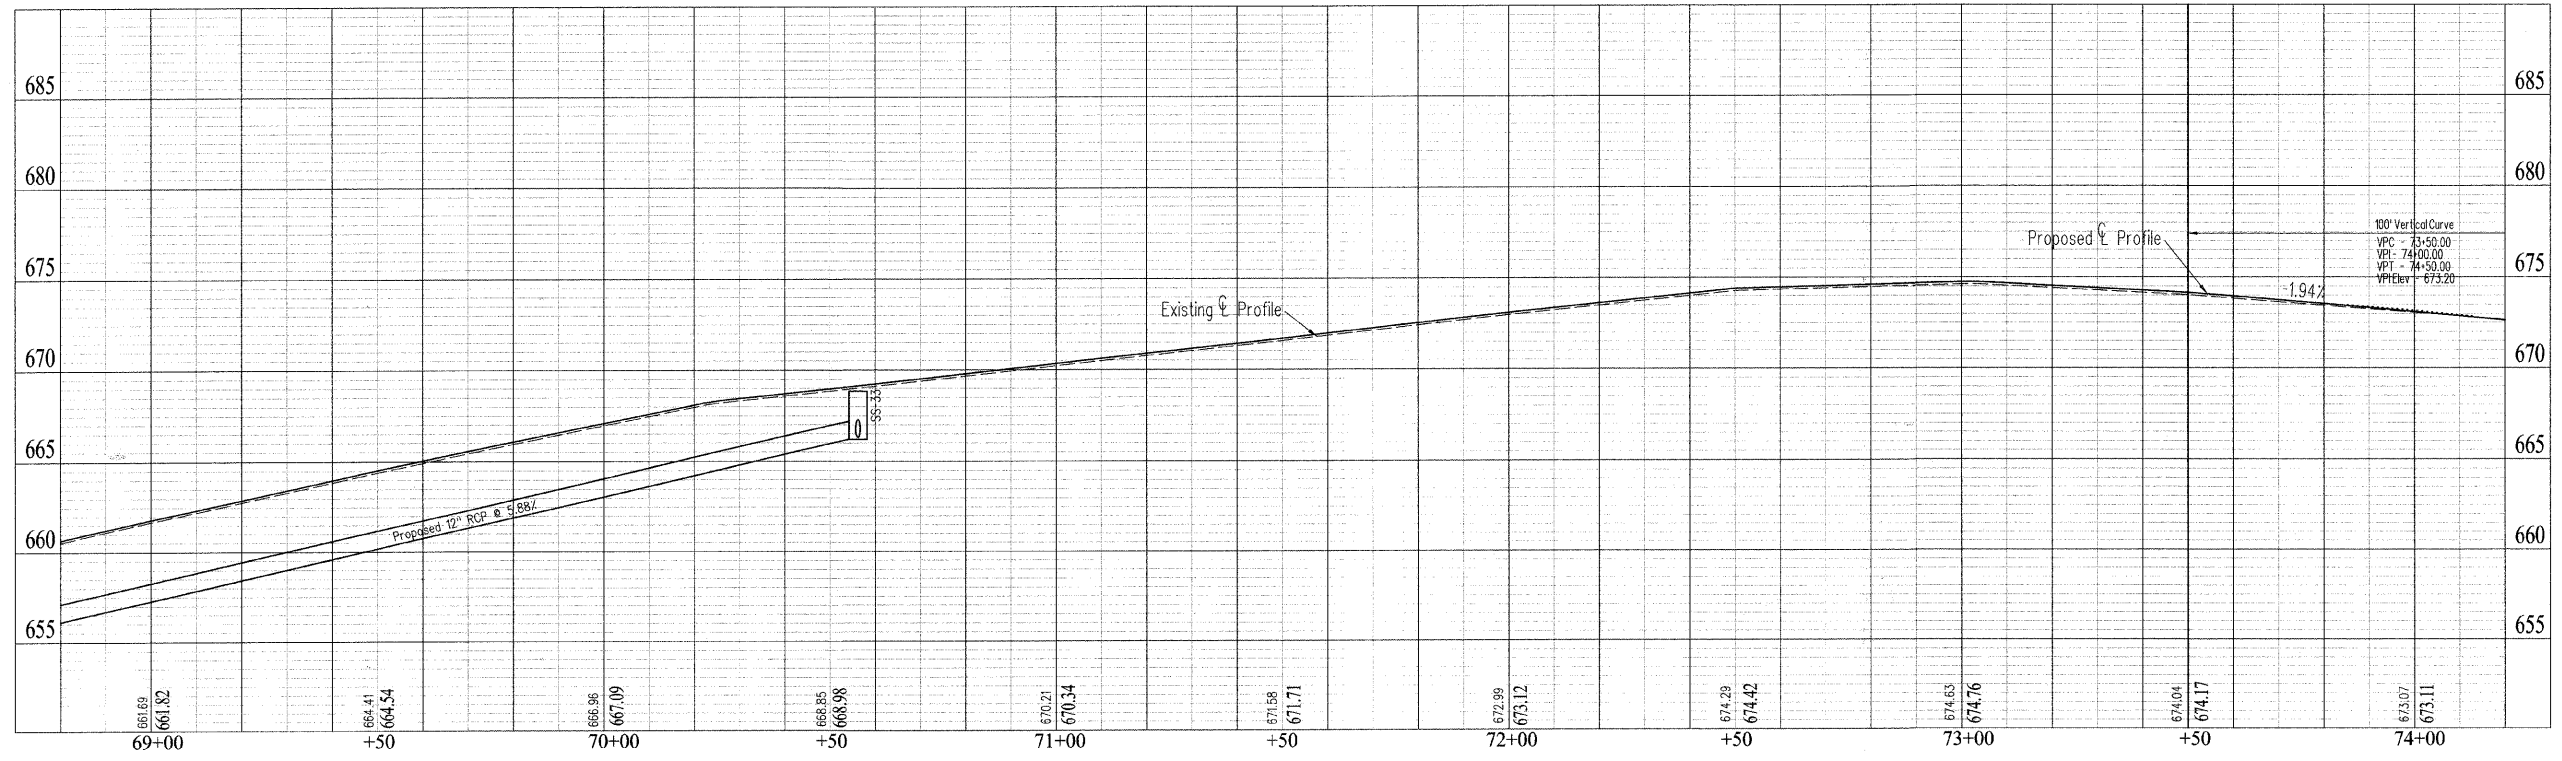

DRAWN	DCR
DATE	CHECKED
DATE	DATE
APPROVED	DATE
DATE	REVISID
DATE	DATE

SCALES
Plan: 1" = 20'
Profile: 1" = 20'
Horizontal: 1" = 20'
Vertical: 1" = 2'

4th Street

Plan and Profile