


Benchmark #7
Top of curb at east end near church steps at 411 Jackson
Elevation - 660.39

Benchmark #8
NE corner, old sign base at 320 Madison
Elevation - 660.39

- Surface Removal, 2 1/2"
- PCC Driveway Pavement
- Detectable Warning
- Pavement Patch
- Incidental Hot Mix Asphalt Surfacing
- Aggregate Surface

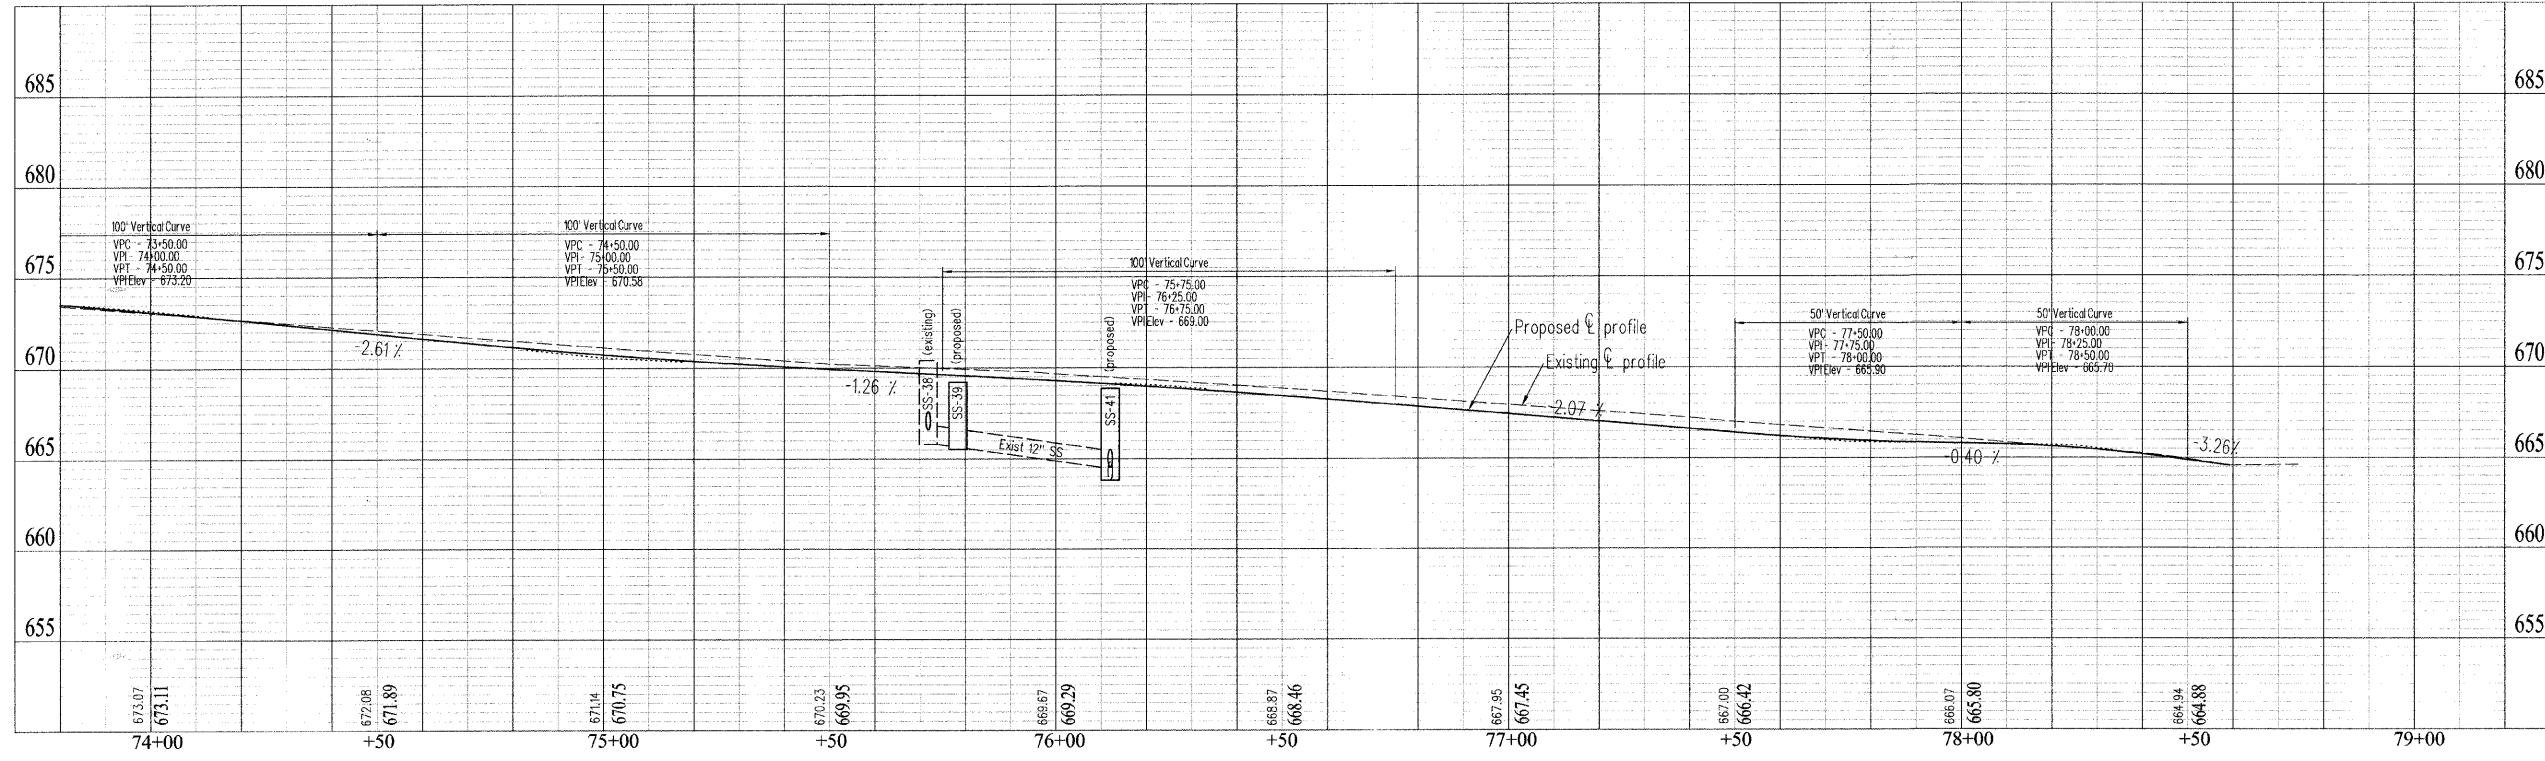

DCR	DATE	DESCRIPTION

SCALES

Plan: 1" = 20'
Profile: 1" = 20'
Vertical: 1" = 2'

4th Street

Plan and Profile