


PIPE SCHEDULE							
PIPE NO.	STR. NO. FROM	STR. NO. TO	DESCRIPTION	IN DIA.	FT LEN	SLOPE	CU YD TBF
534	534	537	SS, CL A, TY 2	12	95.5	1.05%	32.6
537	537	538	SS, CL A, TY 2	15	21.4	1.17%	18.9
538	538	EX538	SS, CL A, TY 2	15	30.3	1.12%	33.0
542	542	543A	SS, CL A, TY 2	12	136.0	1.01%	40.7

STRUCTURE SCHEDULE												
STR. NO.	STA.	OFFSET	STRUCTURE	OTHER	COVER	TEMP. RIM ELEV. CONTRACT 60W09	TEMP. RIM ELEV. CONTRACT 60M61	FINAL RIM ELEV. CONTRACT 60M61	N	E	S	W
534	246+00.00	1.2' LT	MH TA 5		T1F CL	718.13	720.59	722.60	714.56(N) 36"	714.63(E) 12"		714.66(W) 12"
537	247+00.00	1.2' LT	MH TA 4		T1F CL	719.98	722.39	724.40	713.46(N) 15"	716.43(E) 12"	713.56(S) 12"	716.46(W) 12"
538	247+25.40	1.2' LT	MH TA 4		T1F CL	720.64	723.00	724.77			713.21(S) 15"	713.21(W) 15"
EX538	247+25.40	35.5' LT	RECON MH					722.10	704.29(N) 36"	712.87(E) 12"	704.29(S) 36"	
542	250+51.00	9' RT	MH TA 4		T1F CL	722.27	723.31	725.65	717.34(N) 12"	717.62(E) 12"		717.44(S) 12"
543A	251+91.00	9' RT	MH TA 4		T1F CL	720.42	721.41	723.71	715.56(N) 12"	715.85(E) 12"	715.96(S) 12"	715.66(S) 12"

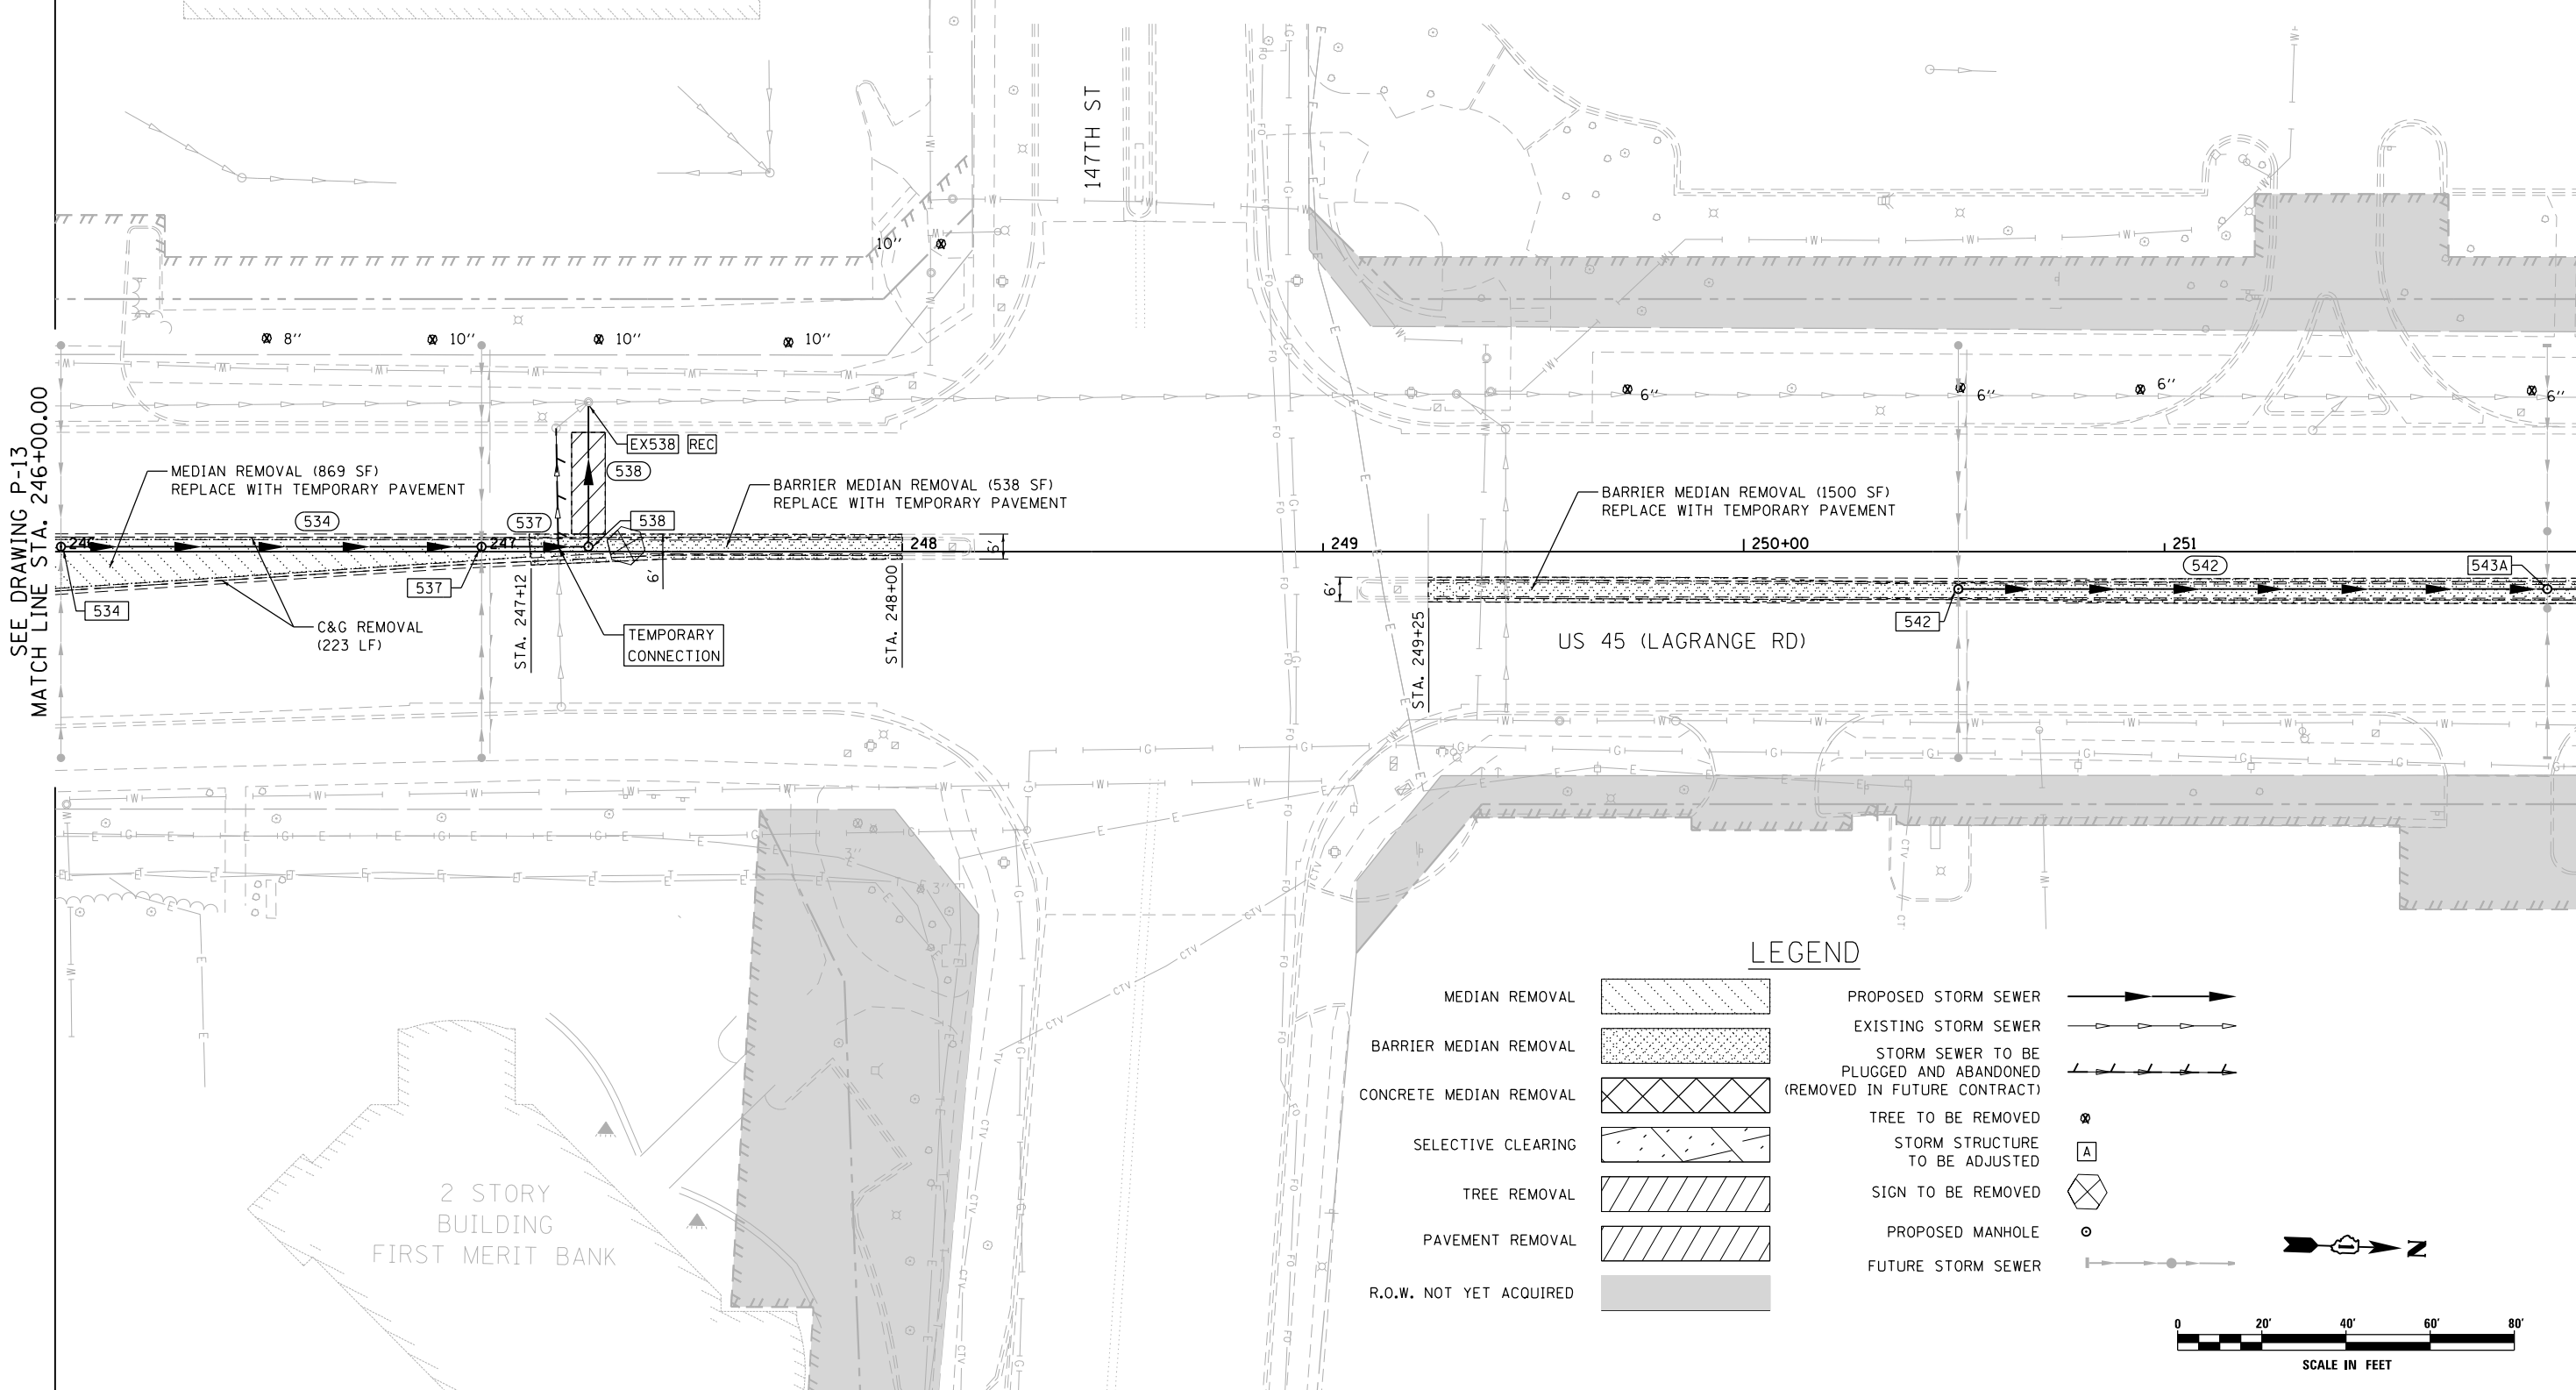


SEE DRAWING P-13
MATCH LINE STA. 246+00.00

MATCH LINE STA. 252+00.00
SEE DRAWING P-15

LEGEND

- MEDIAN REMOVAL
- BARRIER MEDIAN REMOVAL
- CONCRETE MEDIAN REMOVAL
- SELECTIVE CLEARING
- TREE REMOVAL
- PAVEMENT REMOVAL
- R.O.W. NOT YET ACQUIRED
- PROPOSED STORM SEWER
- EXISTING STORM SEWER
- STORM SEWER TO BE PLUGGED AND ABANDONED (REMOVED IN FUTURE CONTRACT)
- TREE TO BE REMOVED
- STORM STRUCTURE TO BE ADJUSTED
- SIGN TO BE REMOVED
- PROPOSED MANHOLE
- FUTURE STORM SEWER

 

URS
100 S. WACKER DR.
SUITE 600
CHICAGO, IL 60606
TEL (312) 935-1000
FAX (312) 935-4998

FILE NAME = D:\160W09-SHT-DRAINPR14.dgn	USER NAME = Anthony.Plutz	DESIGNED - EJD	REVISED -
		DRAWN - EJD	REVISED -
		CHECKED - JWM	REVISED -
		DATE - 01/02/13	REVISED -

**STATE OF ILLINOIS
DEPARTMENT OF TRANSPORTATION**

REMOVAL, TEMPORARY PAVEMENT, AND DRAINAGE PLAN
SCALE: 1"=20' SHEET 14 OF 37 SHEETS STA. 246+00.00 TO STA. 252+00.00

F.A.P. RTE. 330	SECTION 2012-0881	COUNTY COOK	TOTAL SHEETS 152	SHEET NO. 39
P-14		CONTRACT NO. 60W09		
ILLINOIS FED. AID PROJECT				