



STRUCTURE SCHEDULE												
STR. NO.	STA.	OFFSET	STRUCTURE	OTHER	COVER	TEMP. RIM ELEV. CONTRACT 60W09	TEMP. RIM ELEV CONTRACT 60M61	FINAL RIM ELEV. CONTRACT 60M61	N	E	S	W
575	264+10.00	3.4' LT	MH TA 4		TIF CL	714.15	716.03	717.51	709.75(NE) 12"	710.03(E) 12"	709.65(S) 12"	710.09

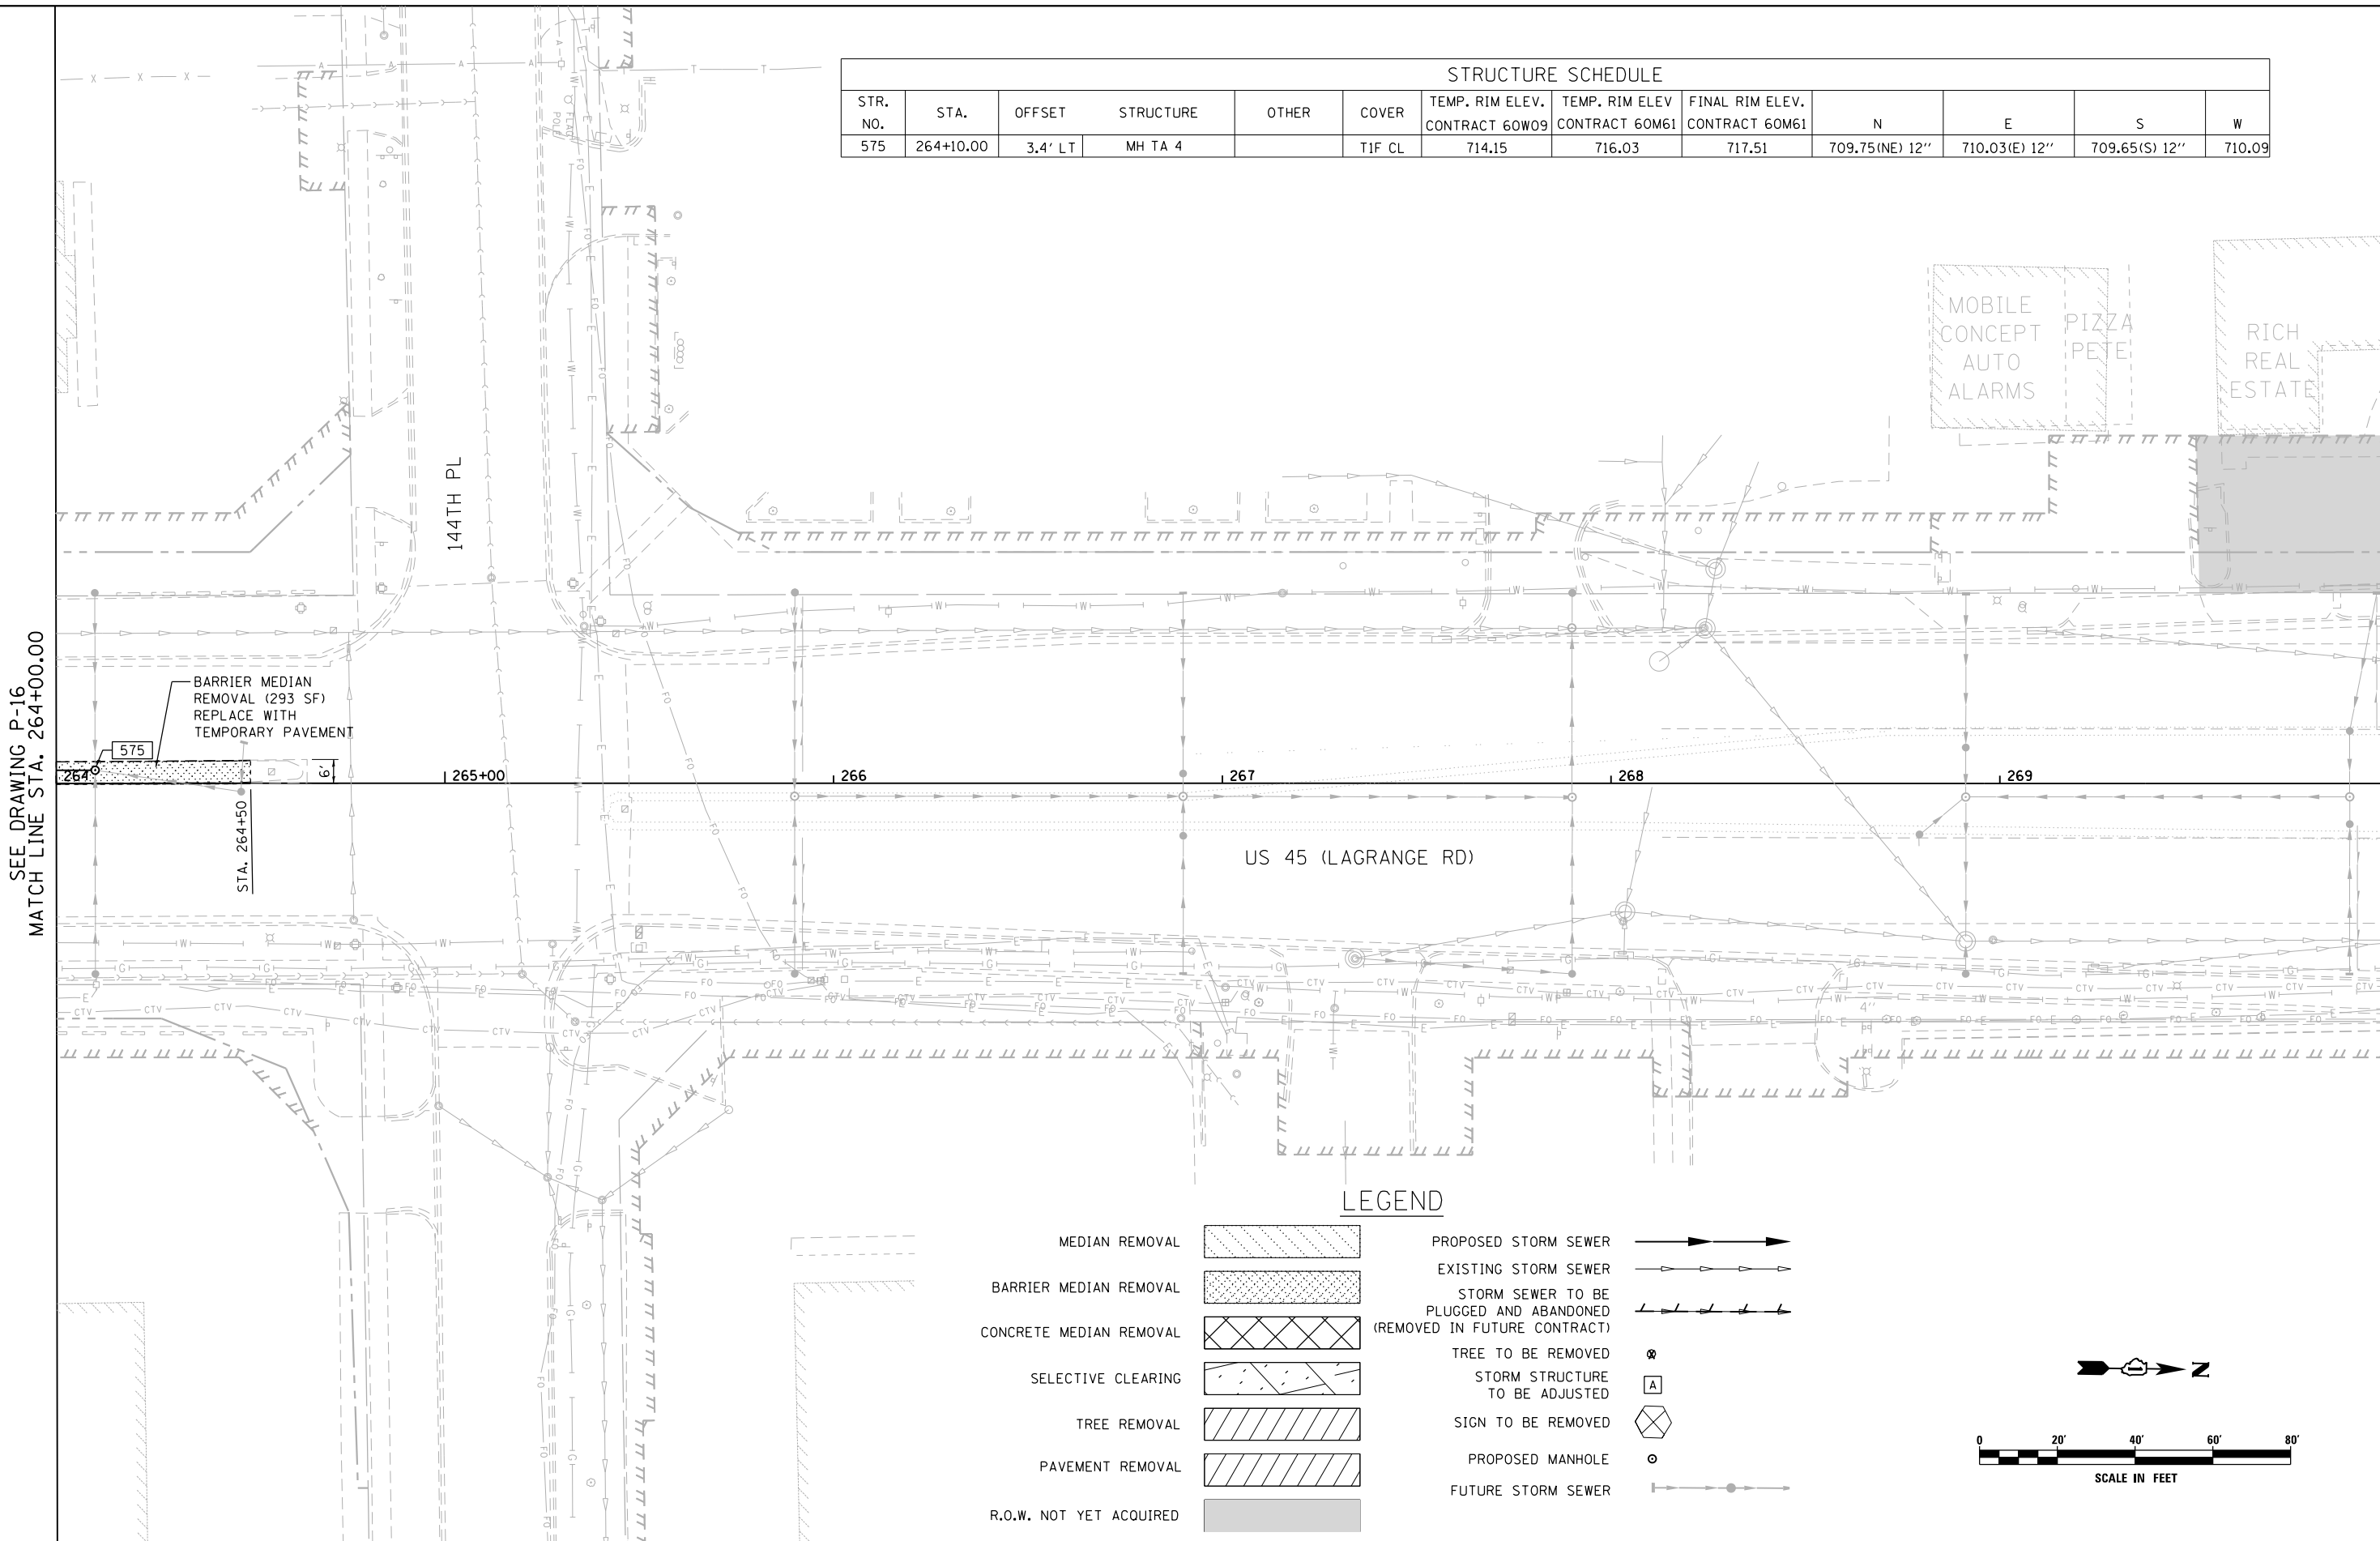

**LEGEND**

- MEDIAN REMOVAL
- BARRIER MEDIAN REMOVAL
- CONCRETE MEDIAN REMOVAL
- SELECTIVE CLEARING
- TREE REMOVAL
- PAVEMENT REMOVAL
- R.O.W. NOT YET ACQUIRED
- PROPOSED STORM SEWER
- EXISTING STORM SEWER
- STORM SEWER TO BE PLUGGED AND ABANDONED (REMOVED IN FUTURE CONTRACT)
- TREE TO BE REMOVED
- STORM STRUCTURE TO BE ADJUSTED
- SIGN TO BE REMOVED
- PROPOSED MANHOLE
- FUTURE STORM SEWER

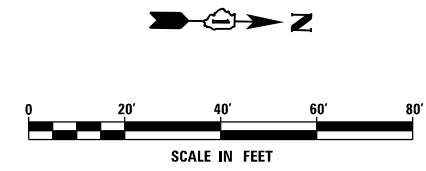

SEE DRAWING P-16  
MATCH LINE STA. 264+00.00

MATCH LINE STA. 270+00.00  
SEE DRAWING P-18

**URS**  
100 S. WACKER DR.  
100 S. WACKER DR.  
CHICAGO, IL 60606  
TEL (312) 935-1000  
FAX (312) 935-4998

FILE NAME = D:\160W09-SHT-DRAINPR17.dgn	USER NAME = Anthony.Plutz	DESIGNED - EJD	REVISED -
SHT_PLAN		DRAWN - EJD	REVISED -
		CHECKED - JWM	REVISED -
		DATE - 01/02/13	REVISED -

**STATE OF ILLINOIS  
DEPARTMENT OF TRANSPORTATION**

**REMOVAL, TEMPORARY PAVEMENT, AND DRAINAGE PLAN**  
SCALE: 1"=20' SHEET 17 OF 37 SHEETS STA. 264+00.00 TO STA. 270+00.00

F.A.P. RTE. 330	SECTION 2012-0881	COUNTY COOK	TOTAL SHEETS 152	SHEET NO. 42
<b>P-17</b>		CONTRACT NO. 60W09		
ILLINOIS FED. AID PROJECT				