



SEE DRAWING P-34  
MATCH LINE STA. 368+00.00

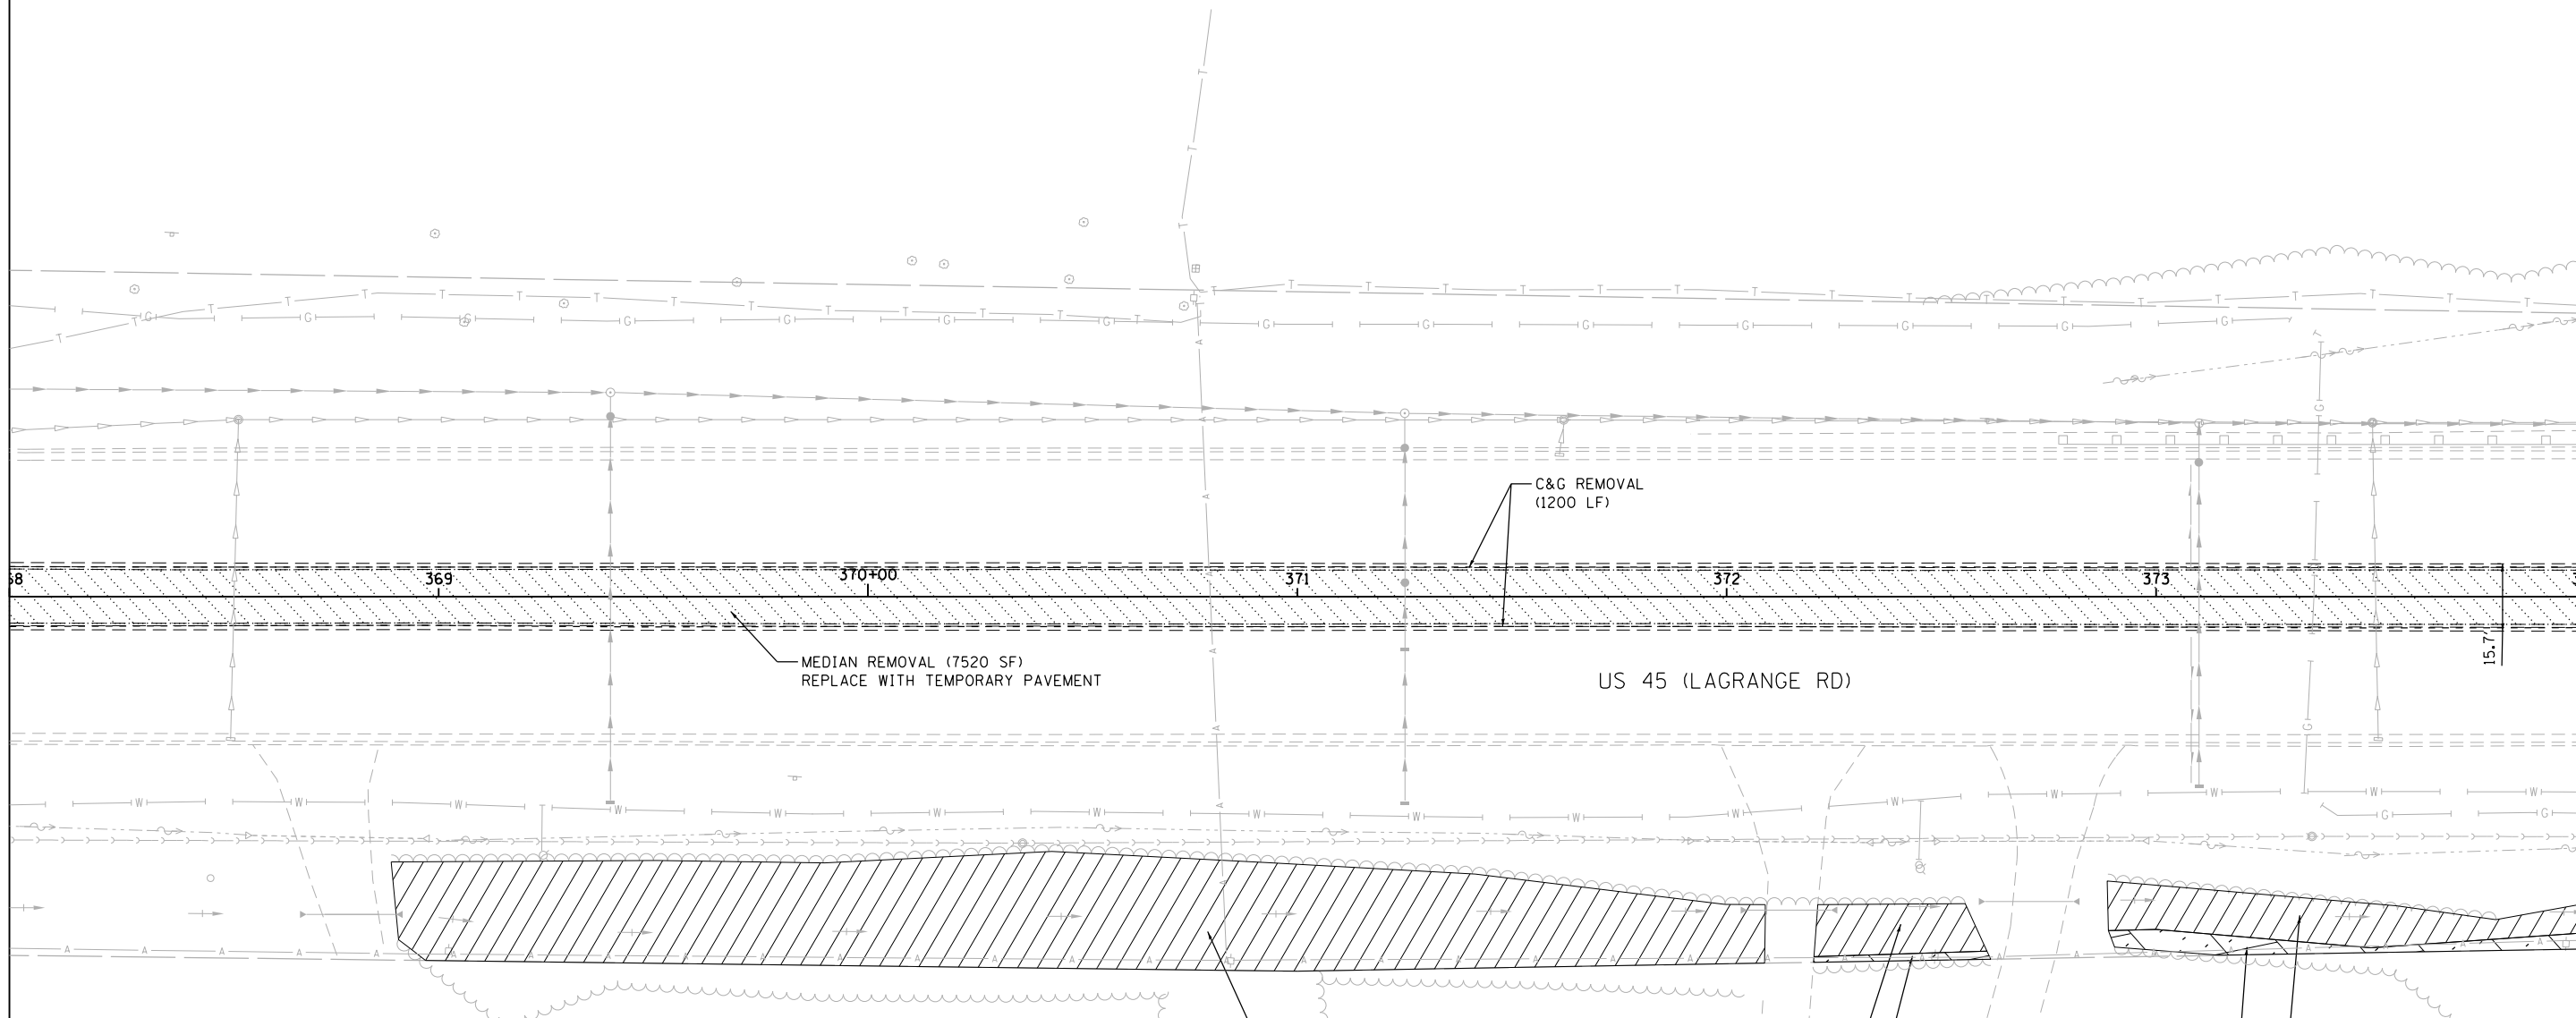

MATCH LINE STA. 374+00.00  
SEE DRAWING P-36

**LEGEND**

- |                         |  |                                                                      |  |
|-------------------------|--|----------------------------------------------------------------------|--|
| MEDIAN REMOVAL          |  | PROPOSED STORM SEWER                                                 |  |
| BARRIER MEDIAN REMOVAL  |  | EXISTING STORM SEWER                                                 |  |
| CONCRETE MEDIAN REMOVAL |  | STORM SEWER TO BE PLUGGED AND ABANDONED (REMOVED IN FUTURE CONTRACT) |  |
| SELECTIVE CLEARING      |  | TREE TO BE REMOVED                                                   |  |
| TREE REMOVAL            |  | STORM STRUCTURE TO BE ADJUSTED                                       |  |
| PAVEMENT REMOVAL        |  | SIGN TO BE REMOVED                                                   |  |
| R.O.W. NOT YET ACQUIRED |  | PROPOSED MANHOLE                                                     |  |
|                         |  | FUTURE STORM SEWER                                                   |  |

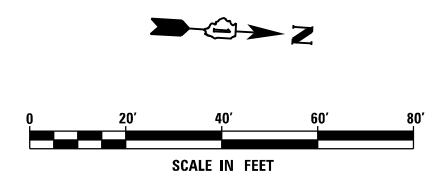

FILE NAME = D160W09-SHT-DRAINPR35.dgn  
SHT.PLAN

USER NAME = Anthony.Plutz  
PLOT SCALE = 48.000000' / in.  
PLOT DATE = 1/7/2013

DESIGNED - EJD  
DRAWN - EJD  
CHECKED - JWM  
DATE - 01/02/13

REVISED -  
REVISED -  
REVISED -  
REVISED -

**STATE OF ILLINOIS  
DEPARTMENT OF TRANSPORTATION**

**REMOVAL, TEMPORARY PAVEMENT, AND DRAINAGE PLAN**

SCALE: 1"=20' SHEET 35 OF 37 SHEETS STA. 368+00.00 TO STA. 374+00.00

F.A.P. RTE.	SECTION	COUNTY	TOTAL SHEETS	SHEET NO.
330	2012-0881	COOK	152	60
<b>P-35</b>			<b>CONTRACT NO. 60W09</b>	
ILLINOIS FED. AID PROJECT				