



DATE	
BY	
REVISIONS	
PLAN	
NO.	
DATE	
BY	
REVISIONS	
PLAN	
NO.	
DATE	
BY	
REVISIONS	
PLAN	
NO.	

DATE	
BY	
REVISIONS	
PROFILE	
NO.	
DATE	
BY	
REVISIONS	
PROFILE	
NO.	

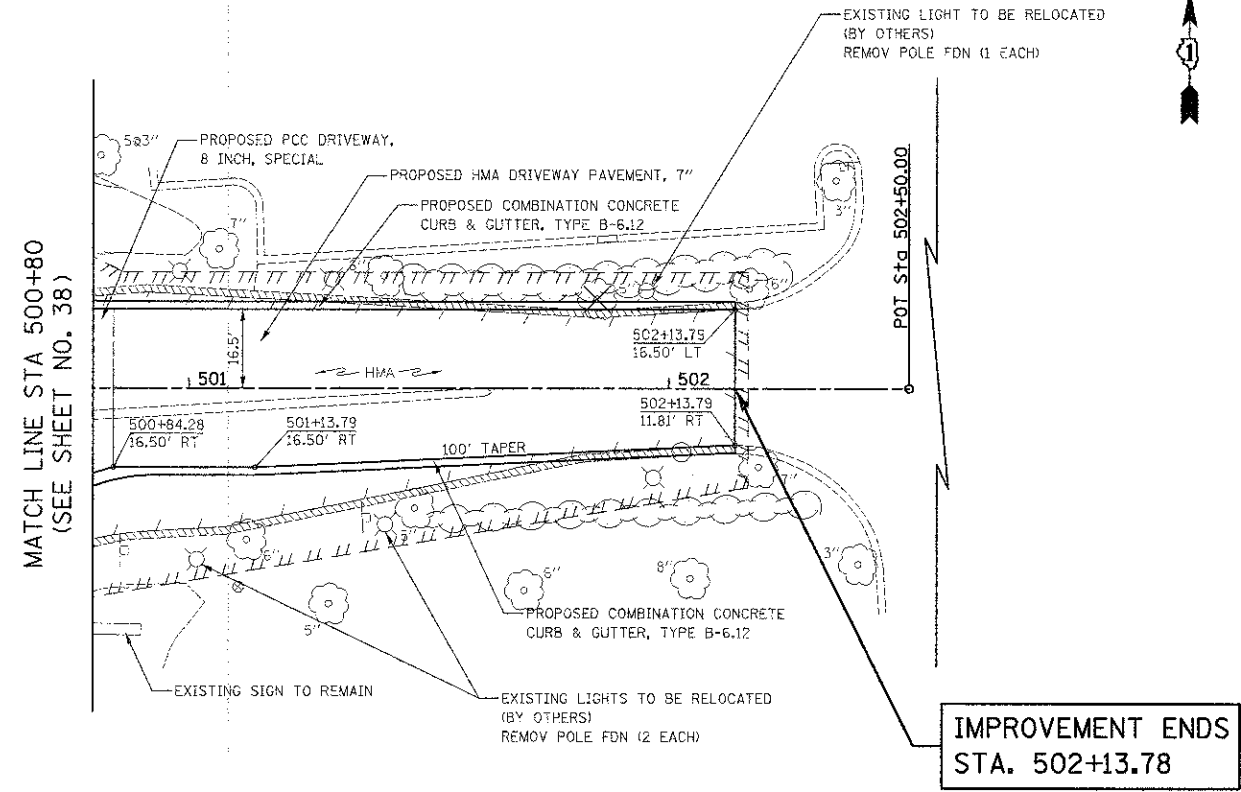

NOTES:
 1. TRANSITION CURB FROM B-6.24 TO B-6.12 OVER 10'. PAID FOR AS "COMBINATION CONCRETE CURB & GUTTER, TYPE B-6.24".

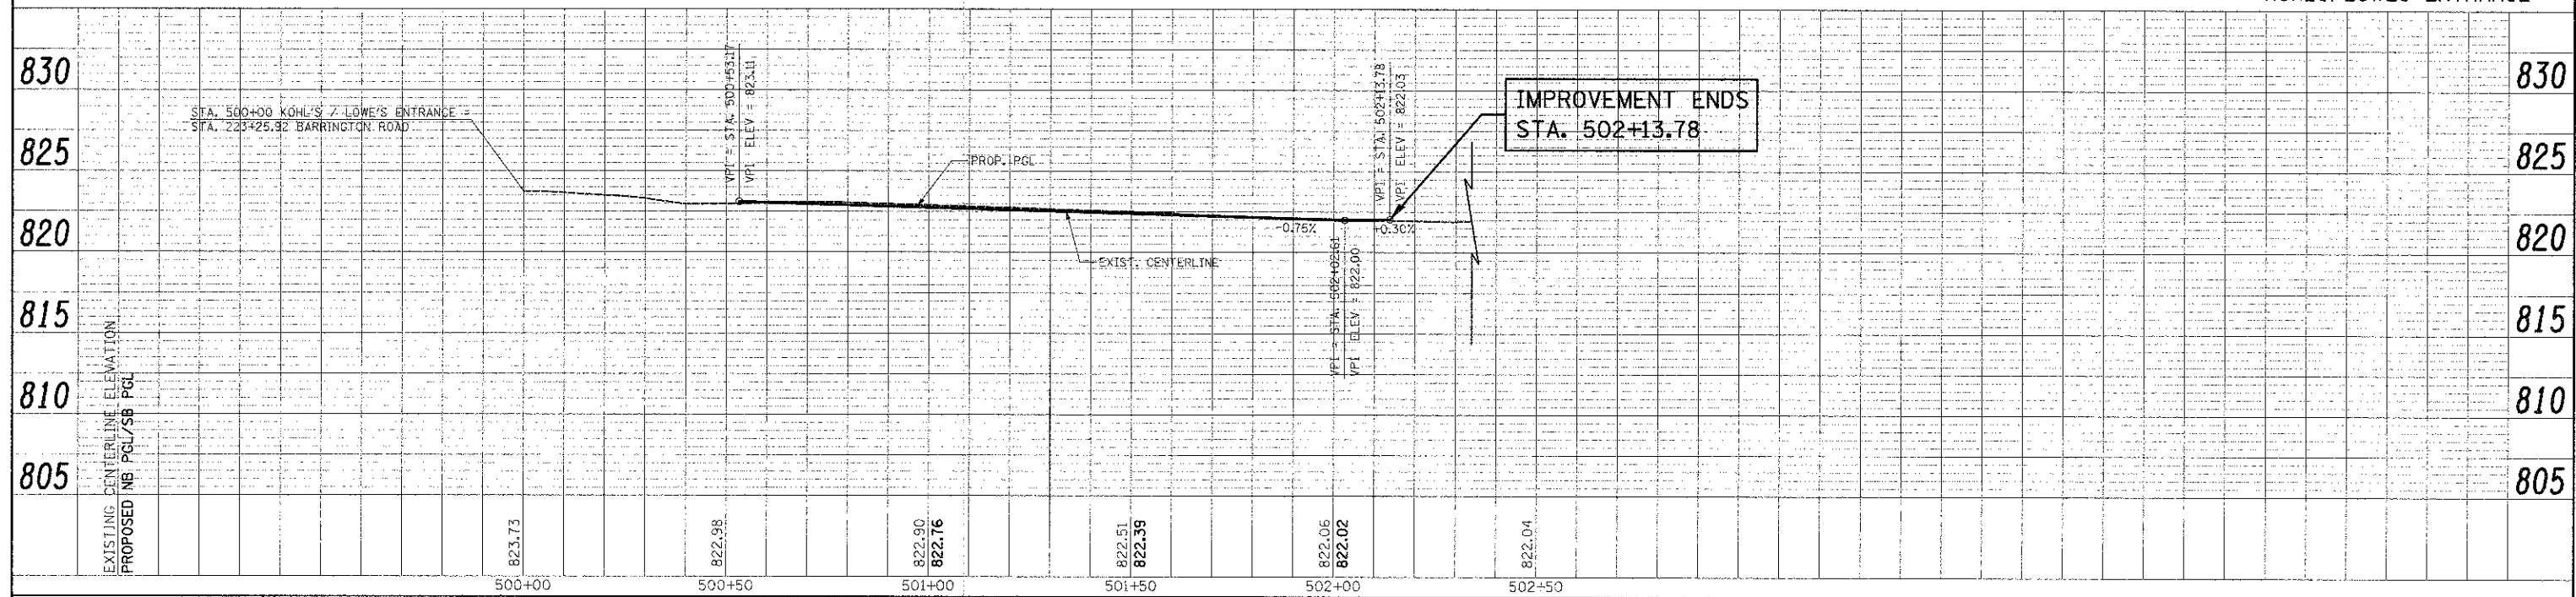

FILE NAME : ...2329\vac\sheet\2329_PP_13.dgn	USER NAME = dj	DESIGNED - JAT	REVISED -	STATE OF ILLINOIS DEPARTMENT OF TRANSPORTATION	KOHLS / LOWE'S ENTRANCE PLAN AND PROFILE	F.A.U. R.T.E. 1322	SECTION 01-00074-00-CH	COUNTY COOK	TOTAL SHEETS 245	SHEET NO. 47		
PLOT SCALE = 20,0000 / in.	CHECKED - DJK	REVISED -	SCALE: 1" = 20'			SHEET NO. 13 OF 14 SHEETS	STA. 500+80 TO STA. 502+50.00	CONTRACT NO. 63629				
PLOT DATE = 8/16/2012	DATE - 8-20-12	REVISED -	FED. ROAD DIST. NO. 1 ILLINOIS FED. AID PROJECT M-00M-80031050									