



NOTE:  
PLACE INLET FILTER ON FIRST OPEN LID  
STRUCTURE ON EACH SIDE OF SCHAUMBURG ROAD  
WEST OF PROJECT LIMITS.

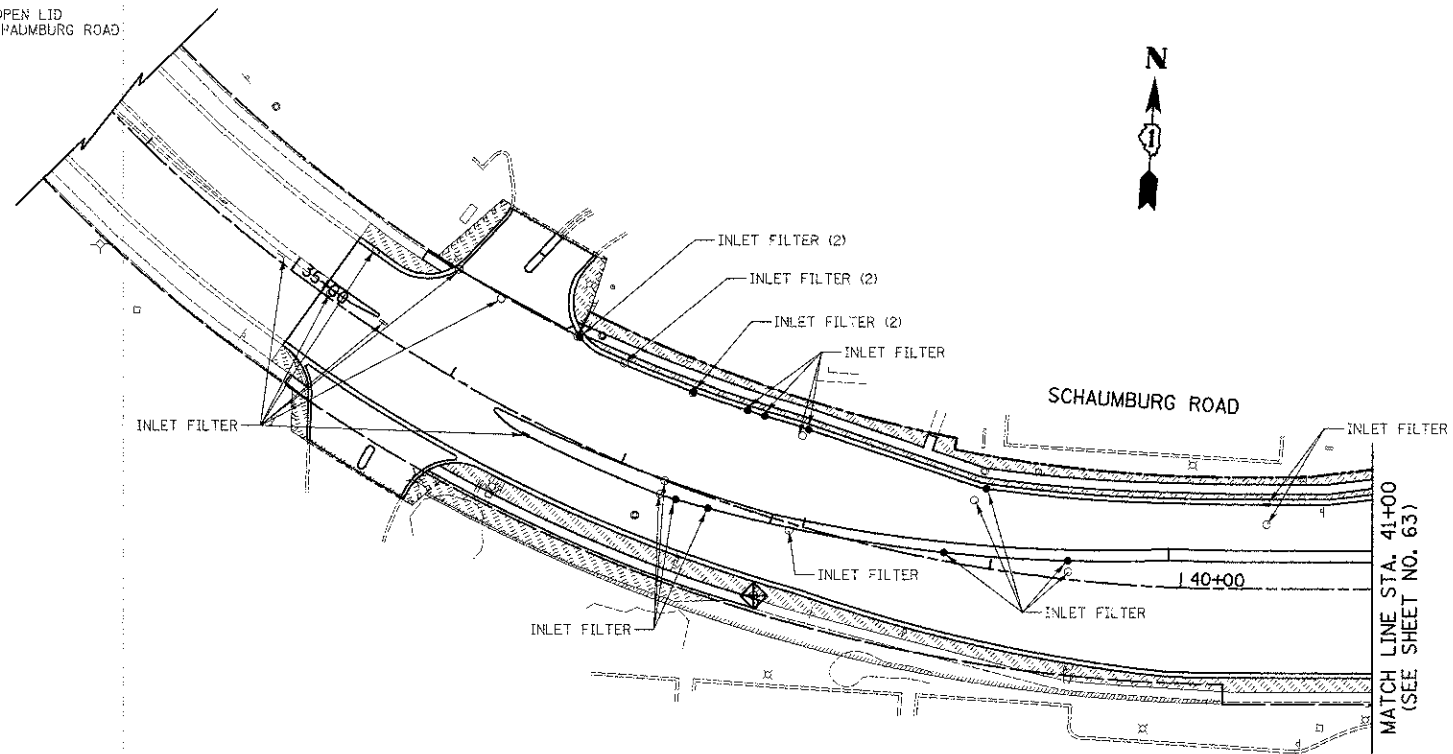

CCMD NOTE:  
RESTORE ALL OF THE COUNTY PARKWAY WITH 4" OF TOPSOIL,  
SOD, AND FERTILIZER AS DESCRIBED IN ARTICLE 252 OF THE  
STANDARD SPECIFICATIONS FOR ROAD AND BRIDGE CONSTRUCTION  
AND THE SPECIAL PROVISIONS.

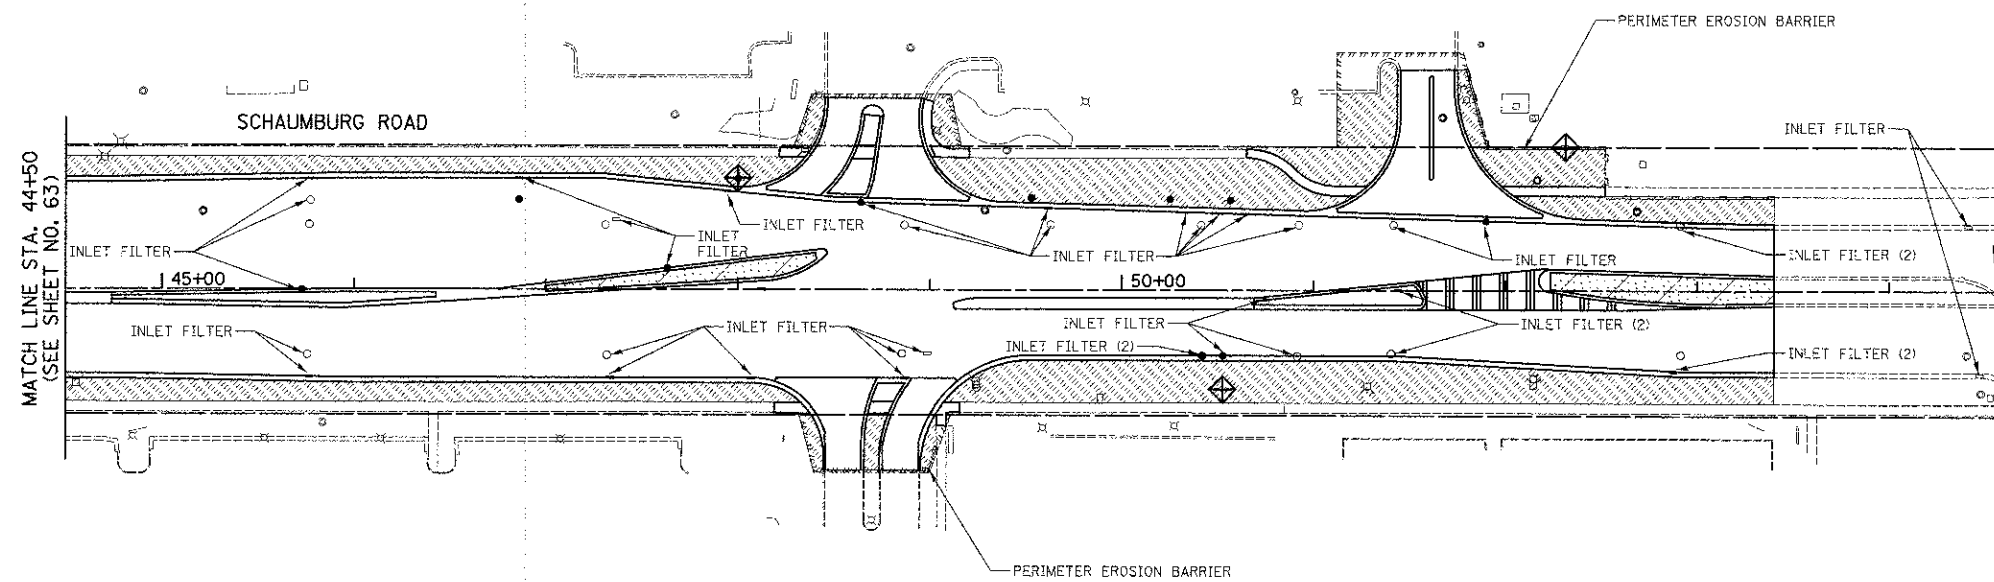

**LEGEND**

- TOPSOIL FURNISH AND PLACE, 4" SODDING, SALT TOLERANT
- MEDIAN SOIL MIX FURNISH AND PLACE
- PERIMETER EROSION BARRIER
- INLET AND PIPE PROTECTION (PAID FOR AS 1 INLET FILTER, 16' PERIMETER EROSION BARRIER) (SEE STANDARD 280001)



FILE NAME =  
...oad\sheet\2329\_EROS\_03.dgn

USER NAME = djc  
PLOT SCALE = 50.0000' / 1" =  
PLOT DATE = 8/16/2012

DESIGNED - BLG  
DRAWN - BLG  
CHECKED - DJK  
DATE - 8-20-12

REVISED -  
REVISED -  
REVISED -  
REVISED -

**STATE OF ILLINOIS  
DEPARTMENT OF TRANSPORTATION**

**BARRINGTON ROAD AND SCHAUMBURG ROAD  
EROSION CONTROL AND LANDSCAPING**

SCALE: 1" = 50' SHEET NO. 3 OF 3 SHEETS STA. 35+19.50 TO STA. 52+99.92

F.A.U. RTE.	SECTION	COUNTY	TOTAL SHEETS	SHEET NO.
1322	01-00074-00-CH	COOK	245	65
				CONTRACT NO. 63629
FED. ROAD DIST. NO. 1 ILLINOIS FED. AID PROJECT M-CMM-6C631053				