



PLANT MATERIALS LIST

Symbol	Quantity	Botanical Name	Common Name	Spacing
CANOPY TREES				
AF	0	Acer x freemanii	Autumn Blaze Maple	Per Plan
GT	0	Gleditsia tricanthos 'Skyline'	Skyline Honeylocust	Per Plan
DECIDUOUS SHRUBS				
RA	147	Rhus aromatica 'Grow-Low'	Grow Low Sumac	36" o.c.
RR	104	Rosa rugosa	Rugosa Rose	36" o.c.
SF	173	Spirea x b. 'Froebelii'	Froebel Spirea	36" o.c.
SAW	0	Spirea x b. 'Anthony Waterer'	Anthony Waterer Spirea	36" o.c.
SP	206	Syringa patula 'Miss Kim'	Miss Kim Lilac	30" o.c.
ANNUALS, PERENNIALS & ORNAMENTAL GRASSES				
ANN	0	Annuals	Annuals	8" o.c.
CA	313	Calamagrostis x acutiflora 'Kan Forester'	Feather Reed Grass	24" o.c.
HR	120	Hemerocallis 'Rosy Returns'	Rosy Returns Daylily	18" o.c.
HS	1031	Hemerocallis 'Stella D'Oro'	Stella D'Oro Daylily	18" o.c.
NC	495	Nepeta x faassenii 'Walkers Low'	Walker's Low Catmint	24" o.c.
PAH	0	Pennisetum a. 'Harmelin'	Harmelin Fountain Grass	24" o.c.
PA	953	Perovskia atriplicifolia	Russian Sage	18" o.c.
PC	521	Polygonum cuspidatum	Fleece Flower	12" o.c.

SHEET KEY
NOT TO SCALE -- FOR REFERENCE ONLY

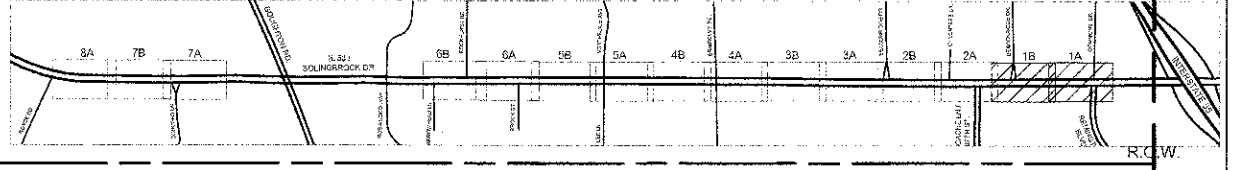

NOTE: There is NO tree removal associated with this project.
NOTE: Stationing increases from north to south.
NOTE: There is no excavation associated with this project; hence, no erosion control.
NOTE: This project crosses NO bridges or major culverts.

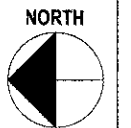

FILE NAME = \$FILES\$

USER NAME = \$USER\$	DESIGNED — WALSH	REVISED — 01/27/12 PER IDOT
PLOT SCALE = 1"=20'	DRAWN — WALSH	REVISED — 04/11/12 PER IDOT
PLOT DATE = \$DATE\$	CHECKED — WALSH	REVISED — 05/14/12 PER IDOT
	DATE — 06/29/11	REVISED — 12/04/12 PER IDOT

STATE OF ILLINOIS DEPARTMENT OF TRANSPORTATION

SCALE: 1"=20'	DRAWING NO. 12 OF 33	STA. 1450+50 TO STA. 1438+82	F.A.P. RTE. 0870	SECTION 08-00049-00-LS	COUNTY WILL	TOTAL SHEETS 33	SHEET NO. 12
						ILLINOIS	CONTRACT NO. 63714