


**PLANT MATERIALS LIST**

Symbol	Quantity	Botanical Name	Common Name	Spacing
<b>CANOPY TREES</b>				
AF	0	Acer x freemanii	Autumn Blaze Maple	Per Plan
GT	0	Gleditsia triacanthos 'Skyline'	Skyline Honeylocust	Per Plan
<b>DECIDUOUS SHRUBS</b>				
RA	185	Rhus aromatica 'Grow-Low'	Grow Low Sumac	36" o.c.
RR	0	Rosa rugosa	Rugosa Rose	36" o.c.
SF	0	Spiraea x b. 'Froebelii'	Froebel Spirea	36" o.c.
SAW	158	Spiraea x b. 'Anthony Waterer'	Anthony Waterer Spirea	36" o.c.
SP	145	Syringa patula 'Miss Kim'	Miss Kim Lilac	30" o.c.

**ANNUALS, PERENNIALS & ORNAMENTAL GRASSES**

Symbol	Quantity	Botanical Name	Common Name	Spacing
ANN	0	Annuals	Annuals	8" o.c.
CA	85	Calamagrostis x acutiflora 'Karl Forester'	Feather Reed Grass	24" o.c.
HR	341	Hemerocallis 'Rosy Returns'	Rosy Returns Daylily	18" o.c.
HS	693	Hemerocallis 'Stella D'Oro'	Stella D'Oro Daylily	18" o.c.
NC	322	Nepeta x jaassenii 'Walkers Low'	Walkers Low Catmint	24" o.c.
PAH	258	Pennisetum a. 'Hamel'	Hamel Fountain Grass	24" o.c.
PA	0	Perovskia atriplicifolia	Russian Sage	18" o.c.
PC	586	Polygonum cuspidatum	Fleece Flower	12" o.c.

**SHEET KEY**  
NOT TO SCALE -- FOR REFERENCE ONLY

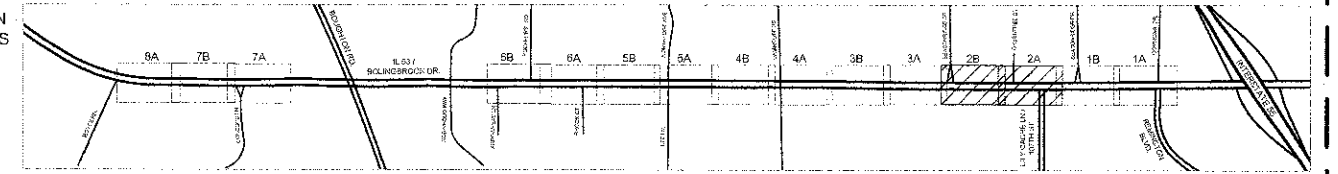

NOTE: There is NO tree removal associated with this project.

NOTE: There is no excavation associated with this project; hence, no erosion control.

NOTE: Stationing increases from north to south.

NOTE: This project crosses NO bridges or major culverts.



STATE OF ILLINOIS DEPARTMENT OF TRANSPORTATION

LANDSCAPE PLAN

USER NAME = \$USER\$	DESIGNED -- WALSH	REVISED -- 01/27/12 PER IDOT
PLOT SCALE = 1"=20'	DRAWN -- WALSH	REVISED -- 04/11/12 PER IDOT
PLOT DATE = \$DATE\$	CHECKED -- WALSH	REVISED -- 05/14/12 PER IDOT
	DATE -- 06/29/11	REVISED -- 12/04/12 PER IDOT

SCALE: 1"=20' DRAWING NO. 13 OF 33 STA. 1438+82 TO STA. 1426+82

F.A.P. RTE.	SECTION	COUNTY	TOTAL SHEETS	SHEET NO.
0870	08-00049-00-LS	WILL	33	13

ILLINOIS CONTRACT NO. 63714

FILE NAME = \$FILE\$