


PLANT MATERIALS LIST

Symbol	Quantity	Botanical Name	Common Name	Spacing
CANOPY TREES				
AF	0	Acer x freemanii	Autumn Blaze Maple	Per Plan
GT	0	Gleditsia tricanthos 'Skyline'	Skyline Honeylocust	Per Plan
DECIDUOUS SHRUBS				
RA	18	Rhus aromatica 'Grow-Low'	Grow Low Sumac	36" o.c.
RR	0	Rosa rugosa	Rugosa Rose	36" o.c.
SF	0	Spirea x b. 'Froebeli'	Froebel Spirea	36" o.c.
SAW	10	Spirea x b. 'Anthony Waterer	Anthony Waterer Spirea	36" o.c.
SP	0	Syringa patula 'Miss Kim'	Miss Kim Lilac	30" o.c.
ANNUALS, PERENNIALS & ORNAMENTAL GRASSES				
ANN	0	Annuals	Annuals	8" o.c.
CA	0	Calamagrostis x acutiflora 'Karl Foerster'	Feather Reed Grass	24" o.c.
HR	0	Hemerocallis 'Rosy Returns'	Rosy Returns Daylily	18" o.c.
HS	161	Hemerocallis 'Stella D'Oro'	Stella D'Oro Daylily	18" o.c.
NC	92	Nepeta x faassenii 'Walkers Low'	Walker's Low Catmint	24" o.c.
PAH	86	Pennisetum a. 'Hameln'	Hameln Fountain Grass	24" o.c.
PA	0	Perovskia atriplicifolia	Russian Sage	18" o.c.
PC	196	Polygonum cuspidatum	Fleece Flower	12" o.c.

SHEET KEY
NOT TO SCALE -- FOR REFERENCE ONLY

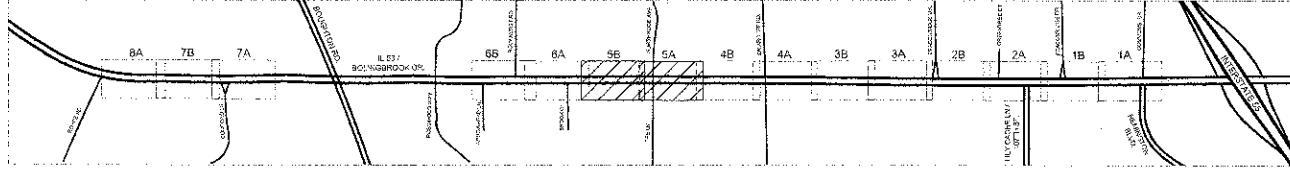

NOTE: There is NO tree removal associated with this project.

NOTE: Stationing increases from north to south.

NOTE: There is no excavation associated with this project; hence, no erosion control.

NOTE: This project crosses NO bridges or major culverts.



FILE NAME = \$FILES\$

USER NAME = \$USER\$	DESIGNED -- WALSH	REVISED -- 01/27/12 PER IDOT
PLOT SCALE = 1"=20'	DRAWN -- WALSH	REVISED -- 04/11/12 PER IDOT
PLOT DATE = \$DATE\$	CHECKED -- WALSH	REVISED -- 05/14/12 PER IDOT
	DATE -- 06/29/11	REVISED -- 12/04/12 PER IDOT

STATE OF ILLINOIS DEPARTMENT OF TRANSPORTATION

LANDSCAPE PLAN

SCALE: 1"=20' DRAWING NO. 16 OF 33 STA. 1402+82 TO STA. 1390+82

F.A.P. RTE.	SECTION	COUNTY	TOTAL SHEETS	SHEET NO.
0870	08-00049-00-LS	WLL	33	16
		ILLINOIS	CONTRACT NO. 63714	