



1 WALL SECTION (TYP.)
SCALE: 1" = 1'-0"

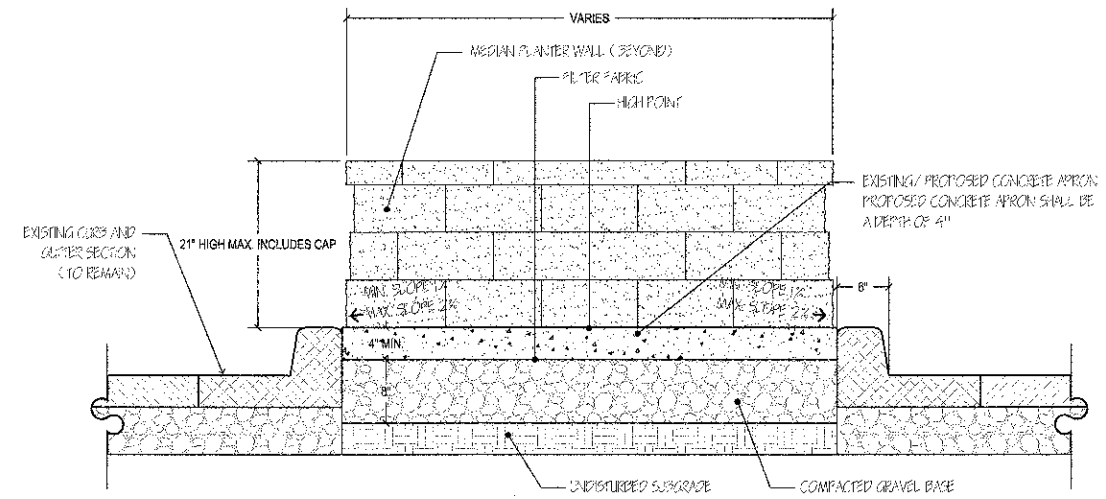

2 EXISTING/PROPOSED CONCRETE APRON SECTION (TYP.)
SCALE: 1" = 1'-0"

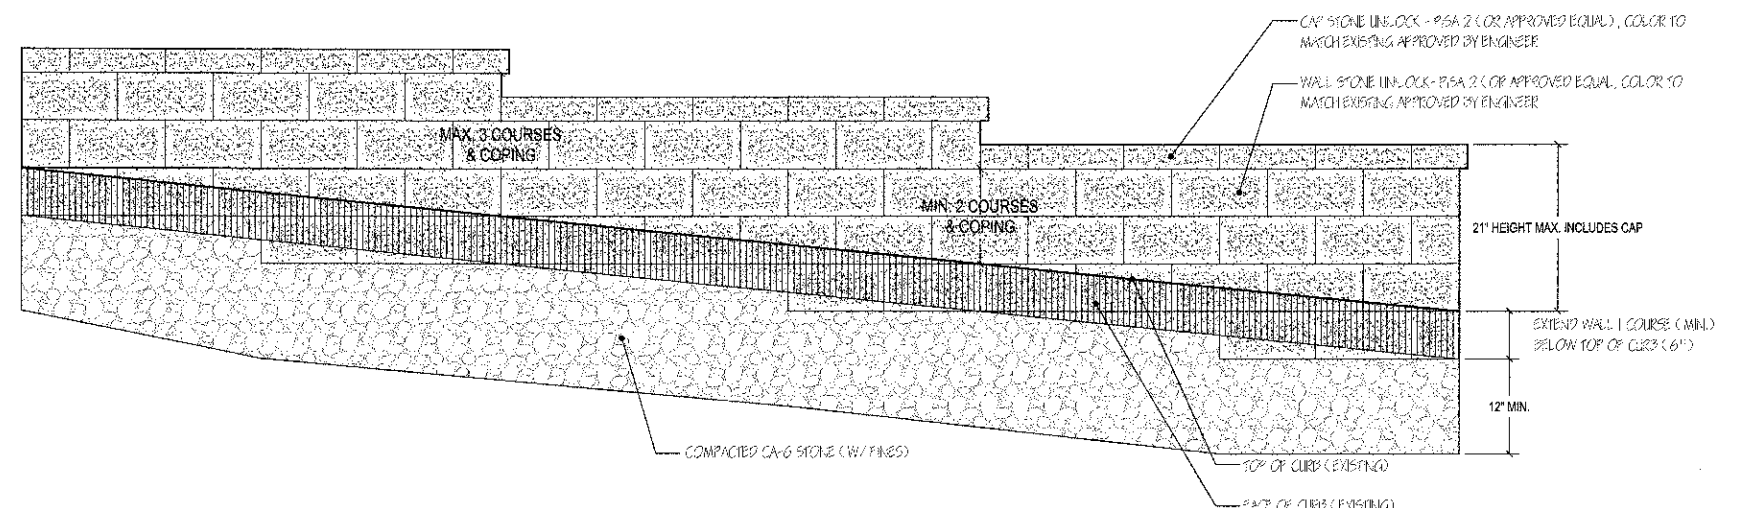

3 WALL ELEVATION (TYP.)
SCALE: 1" = 1'-0"

WALL END TO WALL END STATIONS:

- STA. 1347+00 TO 1355+13
- STA. 1380+87 TO 1381+58
- STA. 1393+41 TO 1395+10
- STA. 1406+33 TO 1408.53
- STA. 1416+10 TO 1417+52
- STA. 1423+08 TO 1423+86
- STA. 1425+08 TO 1426+71
- STA. 1431+56 TO 1435+64
- STA. 1436+16 TO 1438+18
- STA. 1441+53 TO 1450+19

FILE NAME = \$FILE\$

USER NAME = \$USER\$	DESIGNED -- WALSH	REVISED -- 01/27/12 PER IDOT
	DRAWN -- WALSH	REVISED -- 04/11/12 PER IDOT
PLOT SCALE = NONE	CHECKED -- WALSH	REVISED -- 05/14/12 PER IDOT
PLOT DATE = \$DATE\$	DATE -- 06/29/11	REVISED -- 12/04/12 PER IDOT

STATE OF ILLINOIS DEPARTMENT OF TRANSPORTATION

WALL DETAILS

SCALE: NONE DRAWING NO. 33 OF 33 STA. N/A TO STA. N/A

F.A.P. RTE.	SECTION	COUNTY	TOTAL SHEETS	SHEET NO.
0870	08-00049-00-LS	WILL	33	33
ILLINOIS			CONTRACT NO. 63714	