


DATE: \_\_\_\_\_ BY: \_\_\_\_\_  
 PLAN: \_\_\_\_\_  
 REVISIONS: \_\_\_\_\_  
 CHECKED: \_\_\_\_\_  
 DATE: \_\_\_\_\_

DATE: \_\_\_\_\_ BY: \_\_\_\_\_  
 PROFILE: \_\_\_\_\_  
 REVISIONS: \_\_\_\_\_  
 CHECKED: \_\_\_\_\_  
 DATE: \_\_\_\_\_

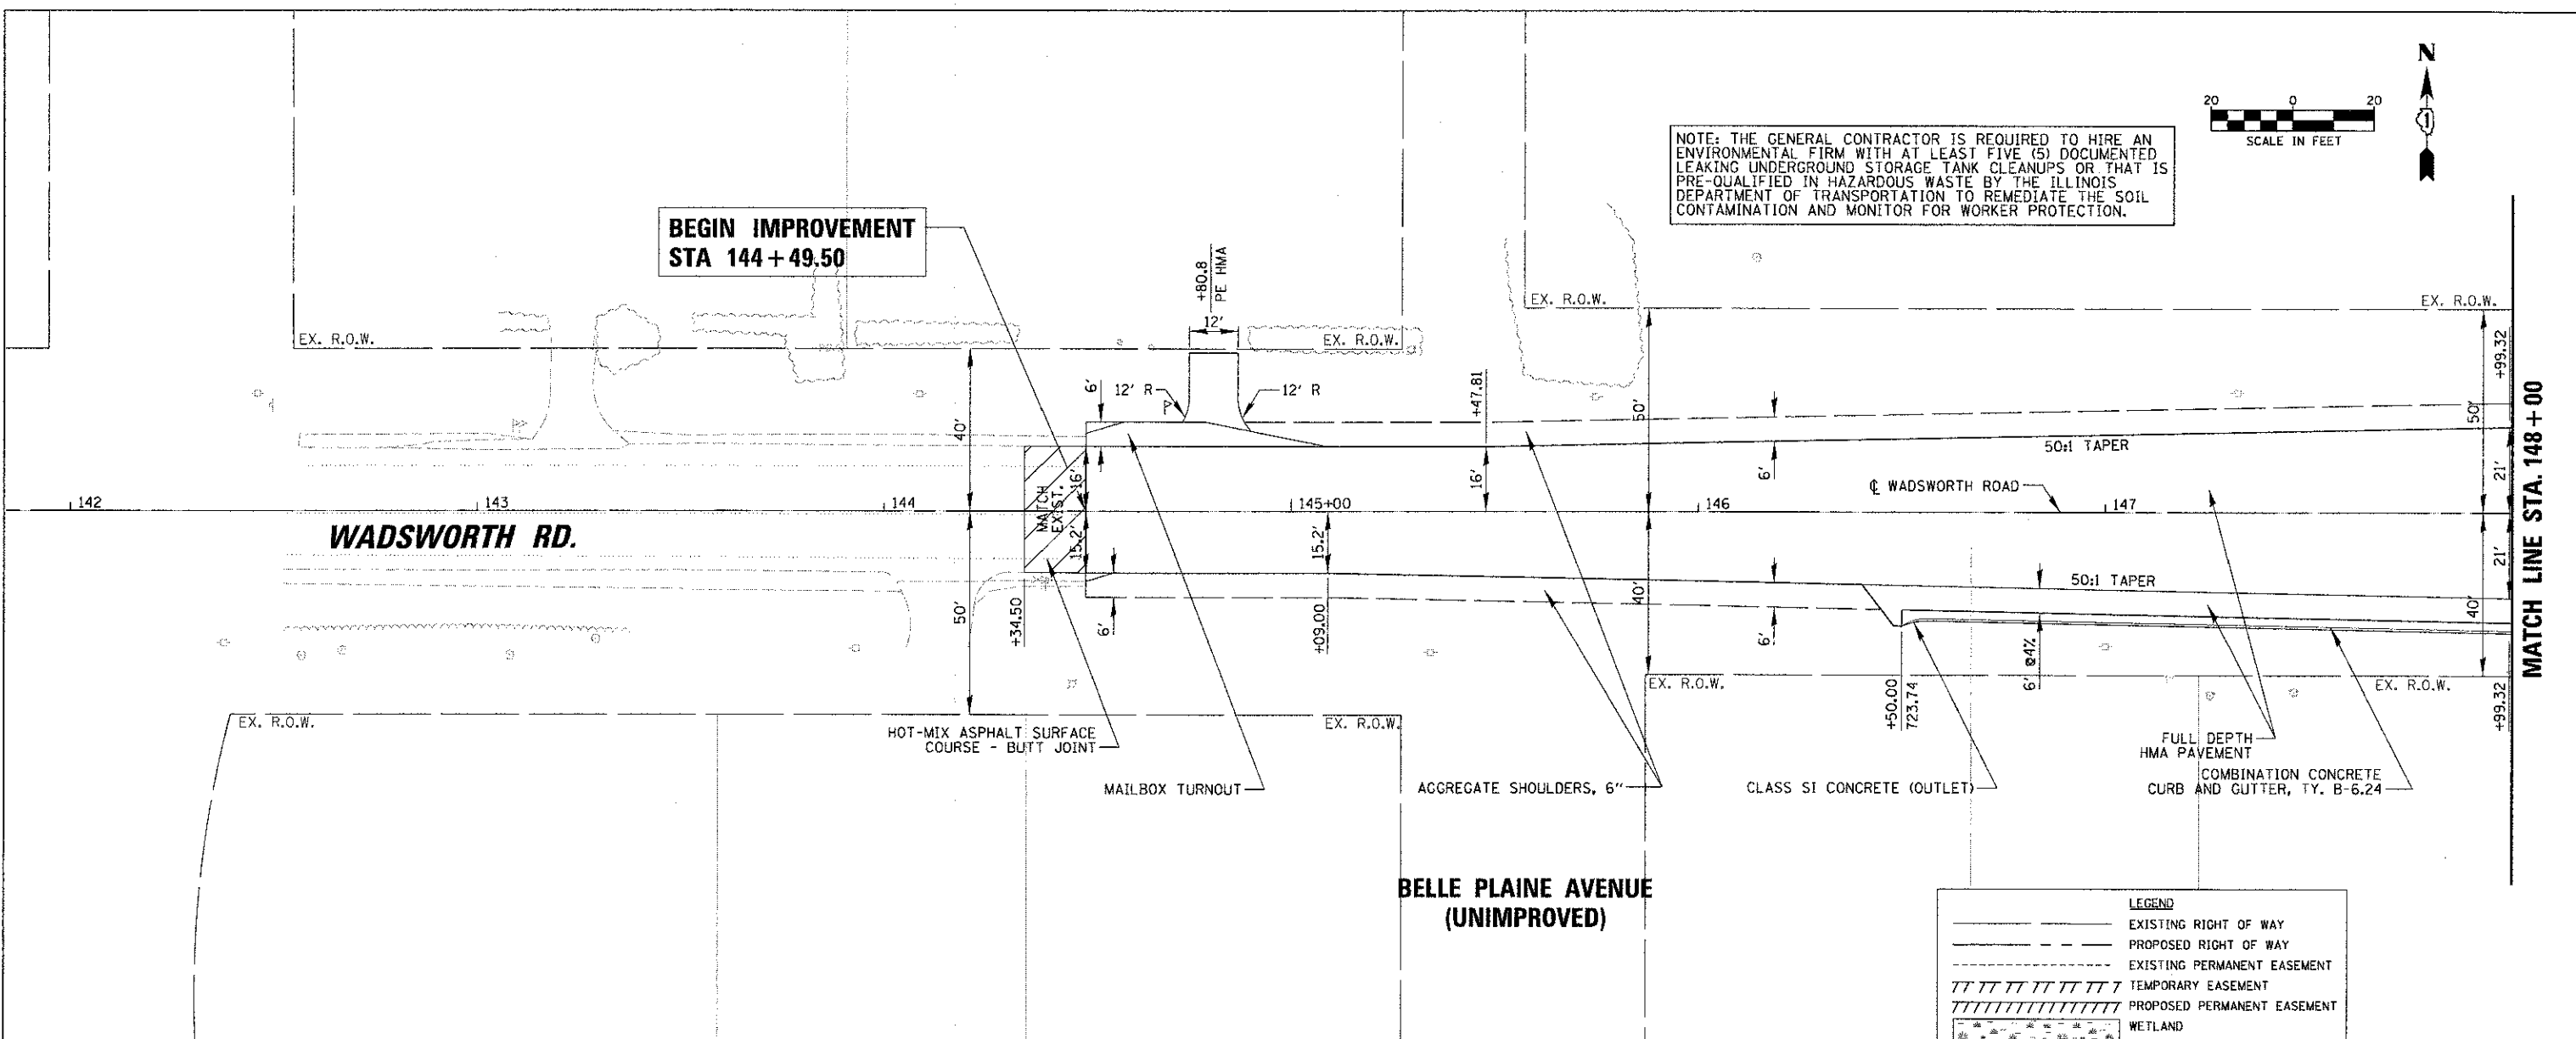


NOTE: THE GENERAL CONTRACTOR IS REQUIRED TO HIRE AN ENVIRONMENTAL FIRM WITH AT LEAST FIVE (5) DOCUMENTED LEAKING UNDERGROUND STORAGE TANK CLEANUPS OR THAT IS PRE-QUALIFIED IN HAZARDOUS WASTE BY THE ILLINOIS DEPARTMENT OF TRANSPORTATION TO REMEDIATE THE SOIL CONTAMINATION AND MONITOR FOR WORKER PROTECTION.



**LEGEND**

- EXISTING RIGHT OF WAY
- - - PROPOSED RIGHT OF WAY
- - - EXISTING PERMANENT EASEMENT
- ////// TEMPORARY EASEMENT
- ////// PROPOSED PERMANENT EASEMENT
- WETLAND

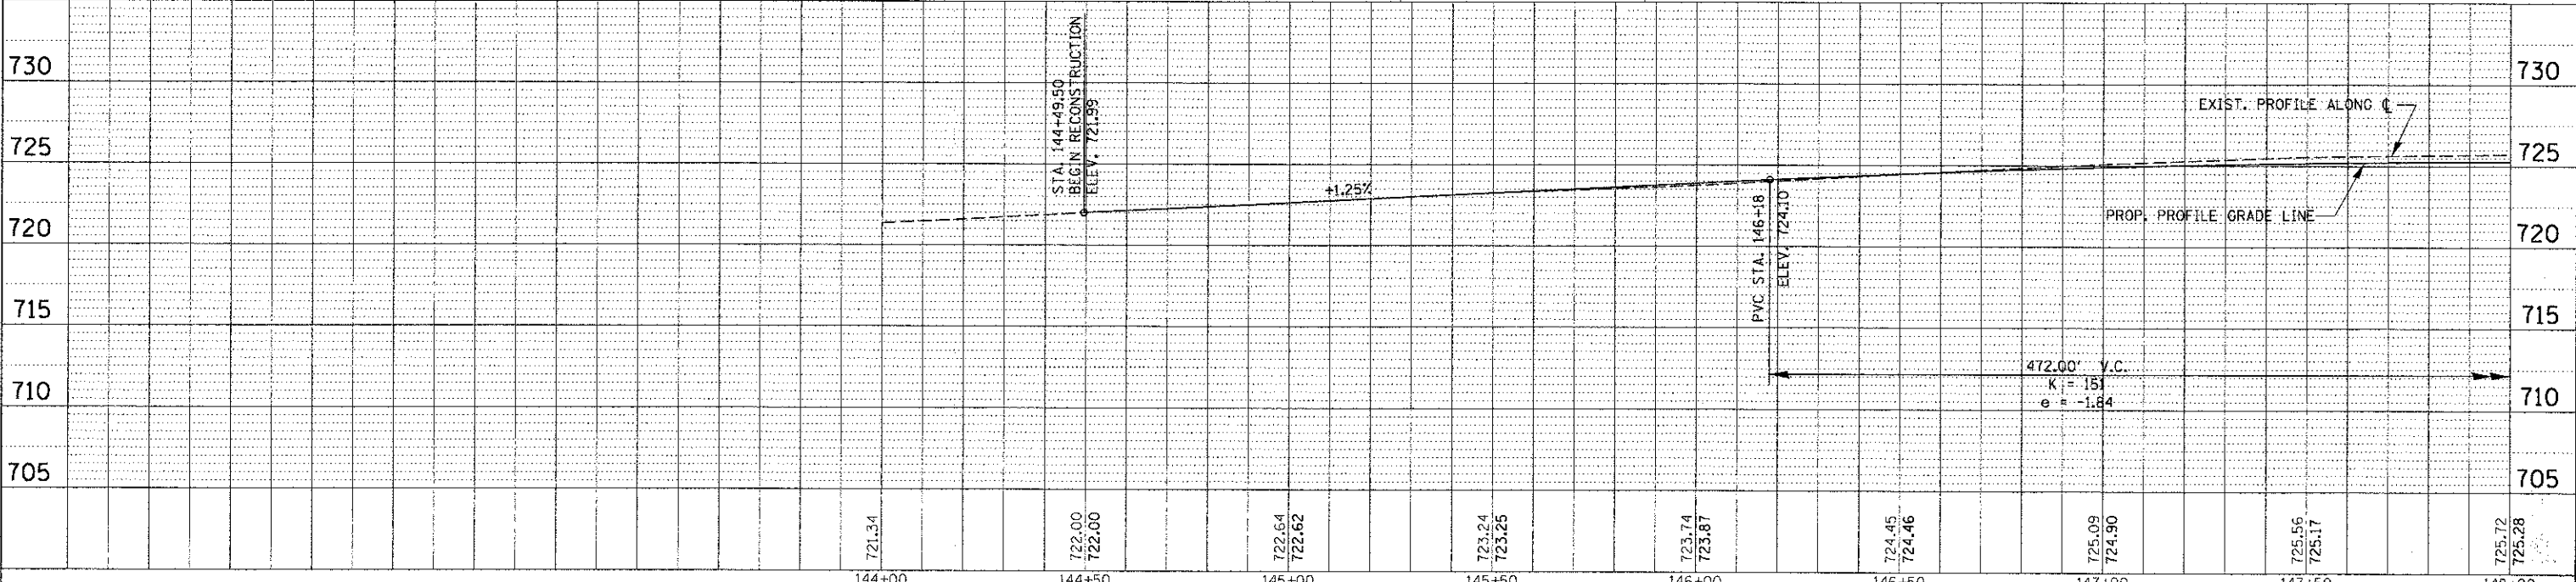

FILE NAME = N:\CDOT\64229\CV\1\NRP\WADSWORTH.01.SHT	USER NAME = nmarc1	DESIGNED -	REVISED -	<b>STATE OF ILLINOIS DEPARTMENT OF TRANSPORTATION</b>	<b>WADSWORTH ROAD ROADWAY PLAN AND PROFILE STA. 144 + 49.50 TO STA. 148 + 00.00</b>	F.A.U. RTE. 1209	SECTION 03-00033-12-CH	COUNTY LAKE	TOTAL SHEETS 189	SHEET NO. 30	CONTRACT NO. 63766
PLOT SCALE = 20'		CHECKED -	REVISED -	SCALE: SHEET NO. OF SHEETS STA. TO STA.		FED. ROAD DIST. NO. 1 ILLINOIS FED. AID PROJECT					
PLOT DATE = 1/22/2013		DATE -	REVISED -								