



PLAN	SURVEYED	DATE
	PLOTTED	
	NOTED	
	CHECKED	
	BY	
	NO.	
	FILE NAME	


PROFILE	SURVEYED	DATE
	PLOTTED	
	NOTED	
	CHECKED	
	BY	
	NO.	
	FILE NAME	

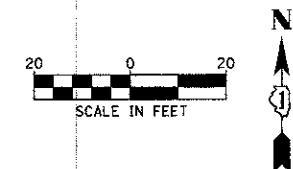

SEE INTERSECTION PAVING DETAIL FOR ADDITIONAL INFORMATION.

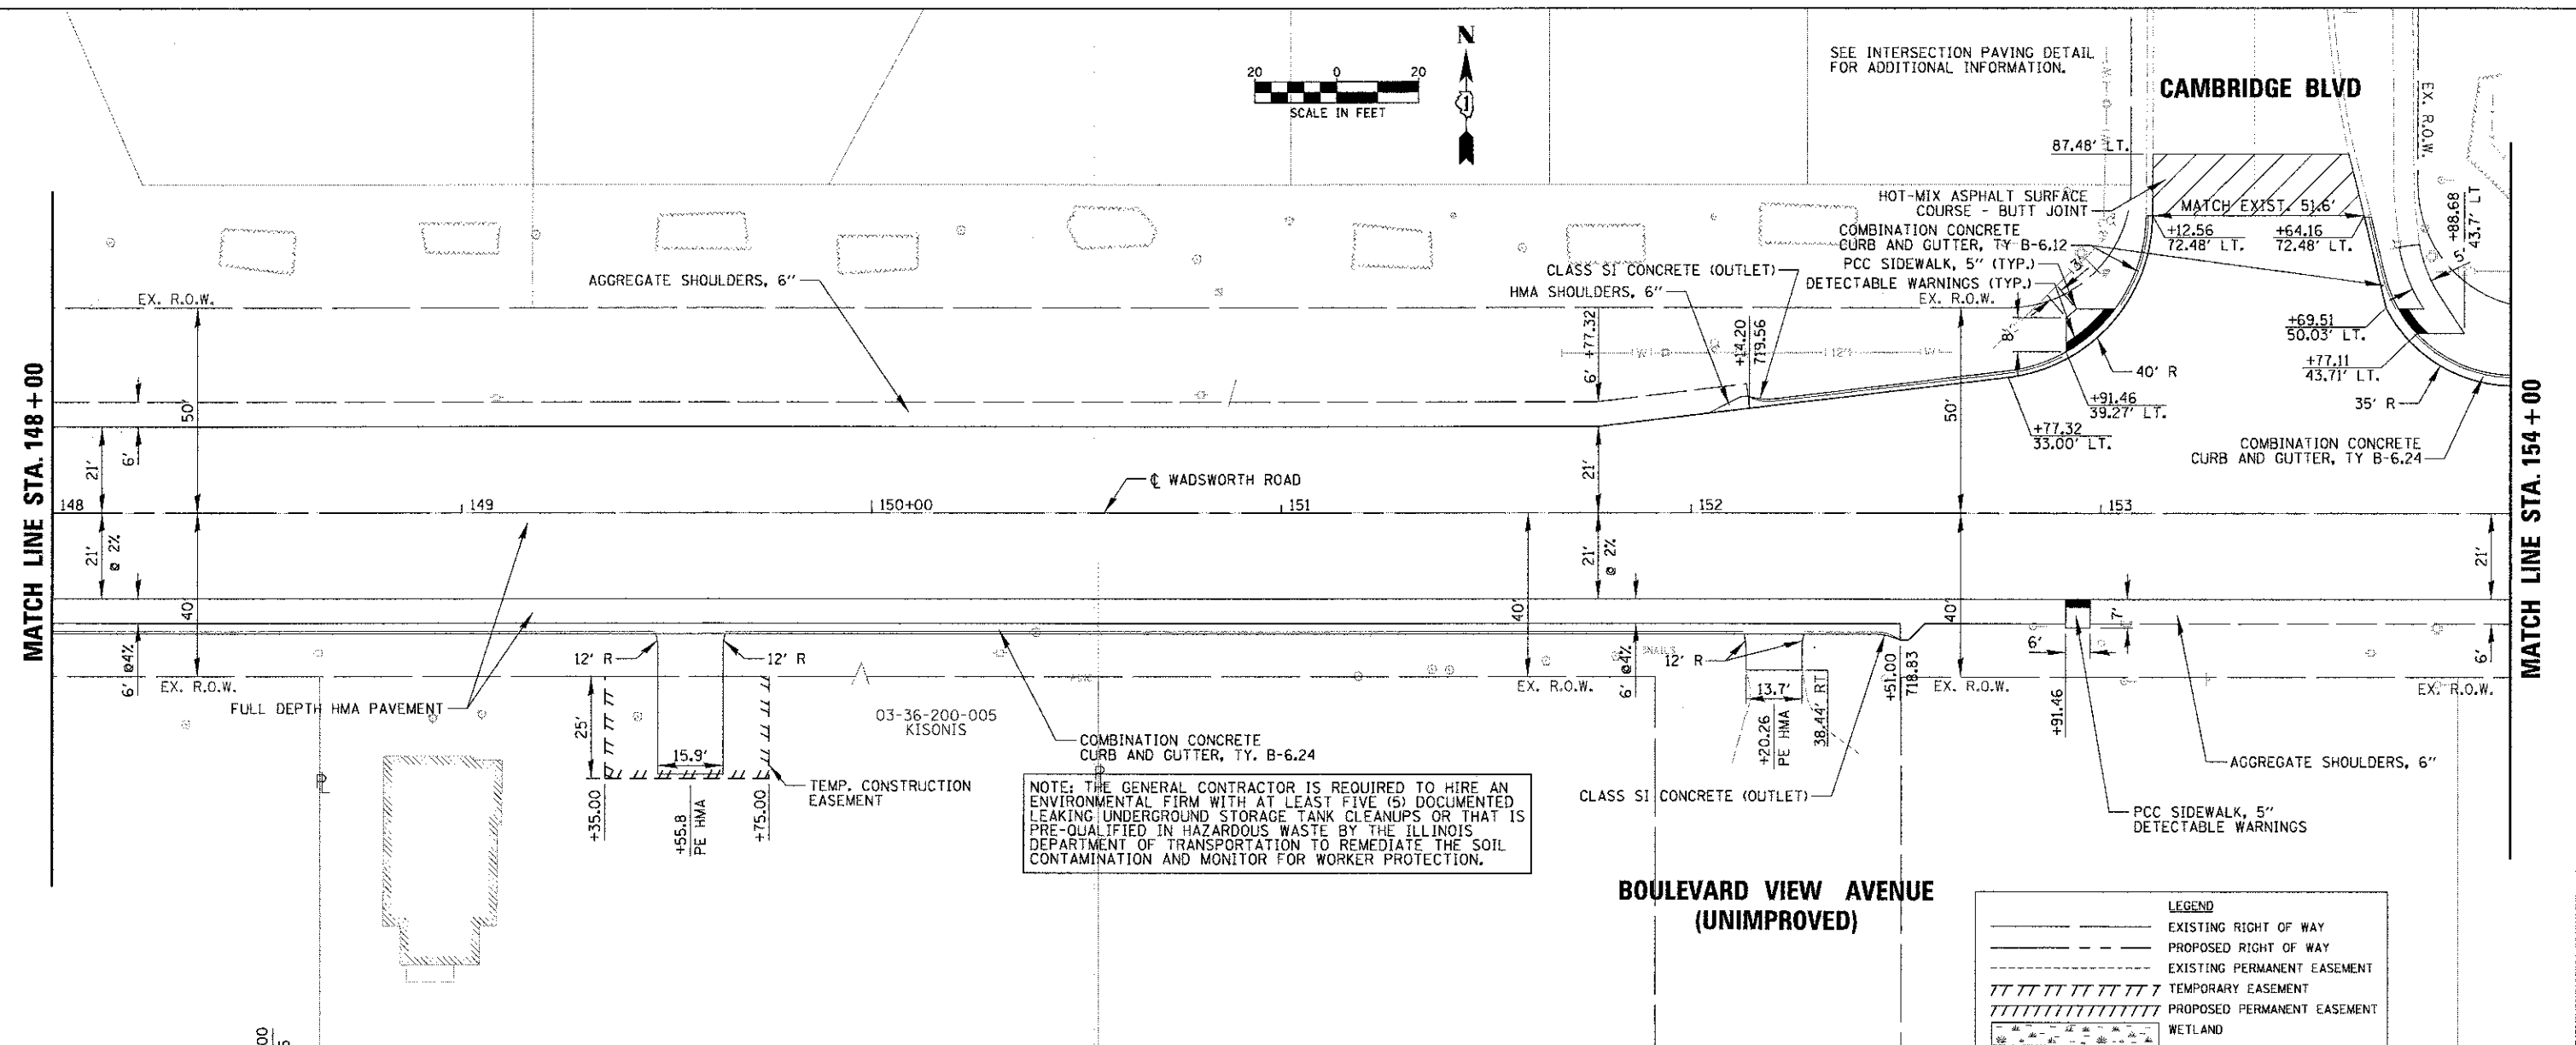

LEGEND	
	EXISTING RIGHT OF WAY
	PROPOSED RIGHT OF WAY
	EXISTING PERMANENT EASEMENT
	TEMPORARY EASEMENT
	PROPOSED PERMANENT EASEMENT
	WETLAND

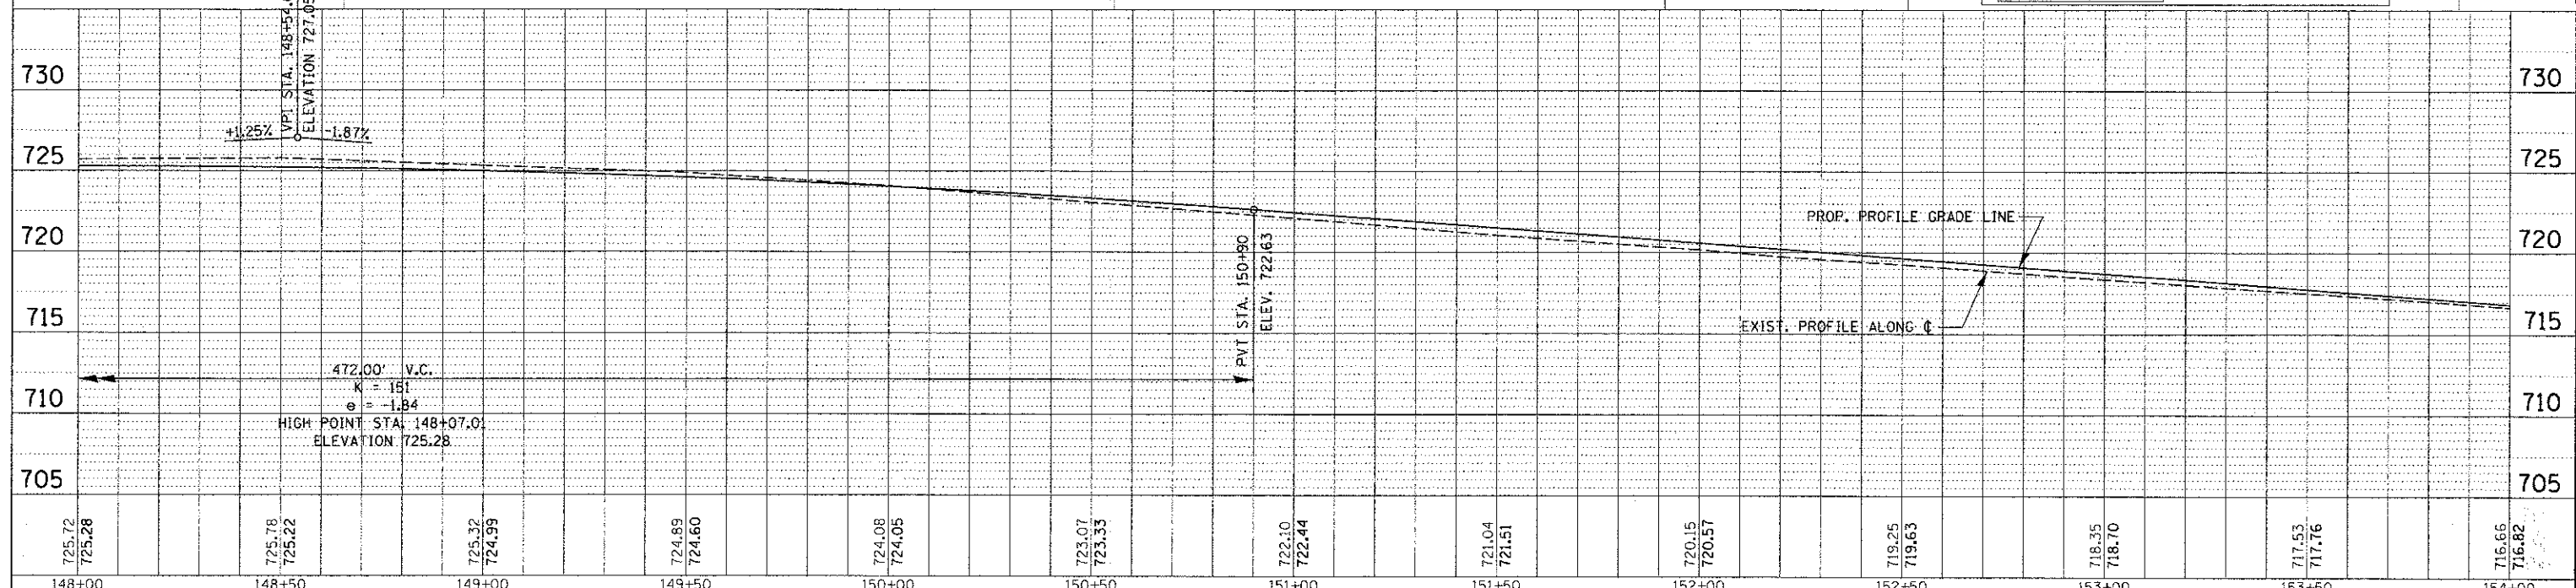

FILE NAME : W:\LC001\04229\civil\APP\WADSWORTH_02.SHT	USER NAME : rnarval	DESIGNED -	REVISED -	STATE OF ILLINOIS DEPARTMENT OF TRANSPORTATION	WADSWORTH ROAD ROADWAY PLAN AND PROFILE STA. 148 + 00.00 TO STA. 154 + 00.00	F.A.U. RTE. 1209	SECTION 03-00033-12-CH	COUNTY LAKE	TOTAL SHEETS 189	SHEET NO. 31	CONTRACT NO. 63766		
	PLOT SCALE = 20'	DRAWN -	REVISED -			SCALE:	SHEET NO. OF SHEETS STA. TO STA.	FED. ROAD DIST. NO. 1 ILLINOIS FED. AID PROJECT					
	PLOT DATE = 1/22/2003	CHECKED -	REVISED -										
		DATE -	REVISED -										