

 


DATE	
BT	
PLANNED	
NOTED	
NO.	

DATE	
BT	
PLANNED	
NOTED	
NO.	

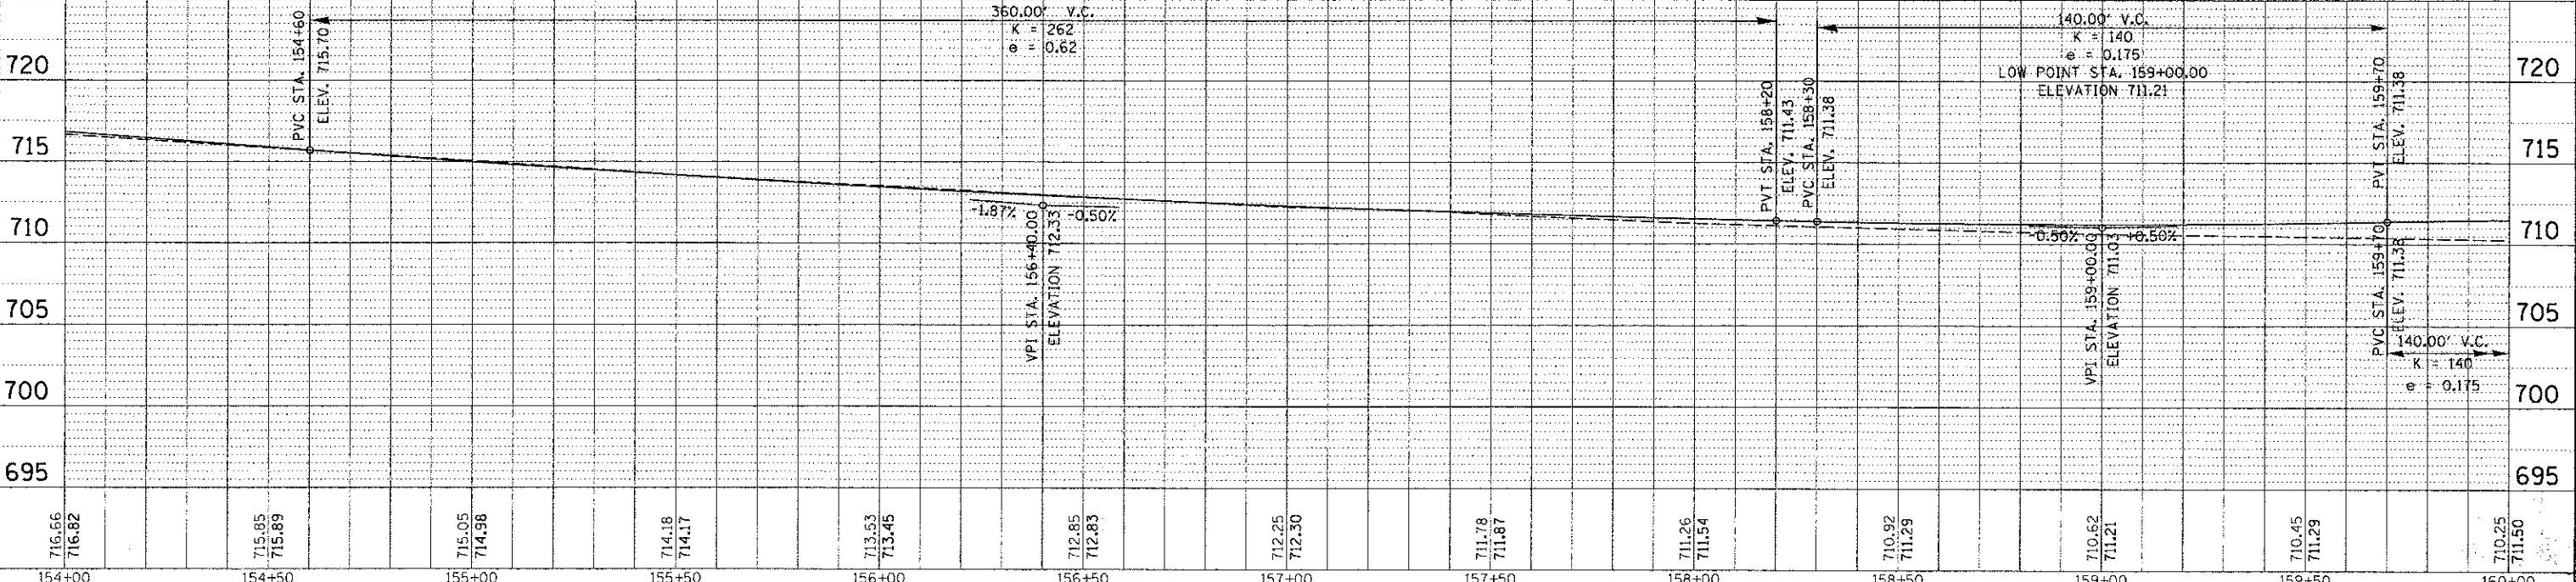

NOTE: THE GENERAL CONTRACTOR IS REQUIRED TO HIRE AN ENVIRONMENTAL FIRM WITH AT LEAST FIVE (5) DOCUMENTED LEAKING UNDERGROUND STORAGE TANK CLEANUPS OR THAT IS PRE-QUALIFIED IN HAZARDOUS WASTE BY THE ILLINOIS DEPARTMENT OF TRANSPORTATION TO REMEDIATE THE SOIL CONTAMINATION AND MONITOR FOR WORKER PROTECTION.

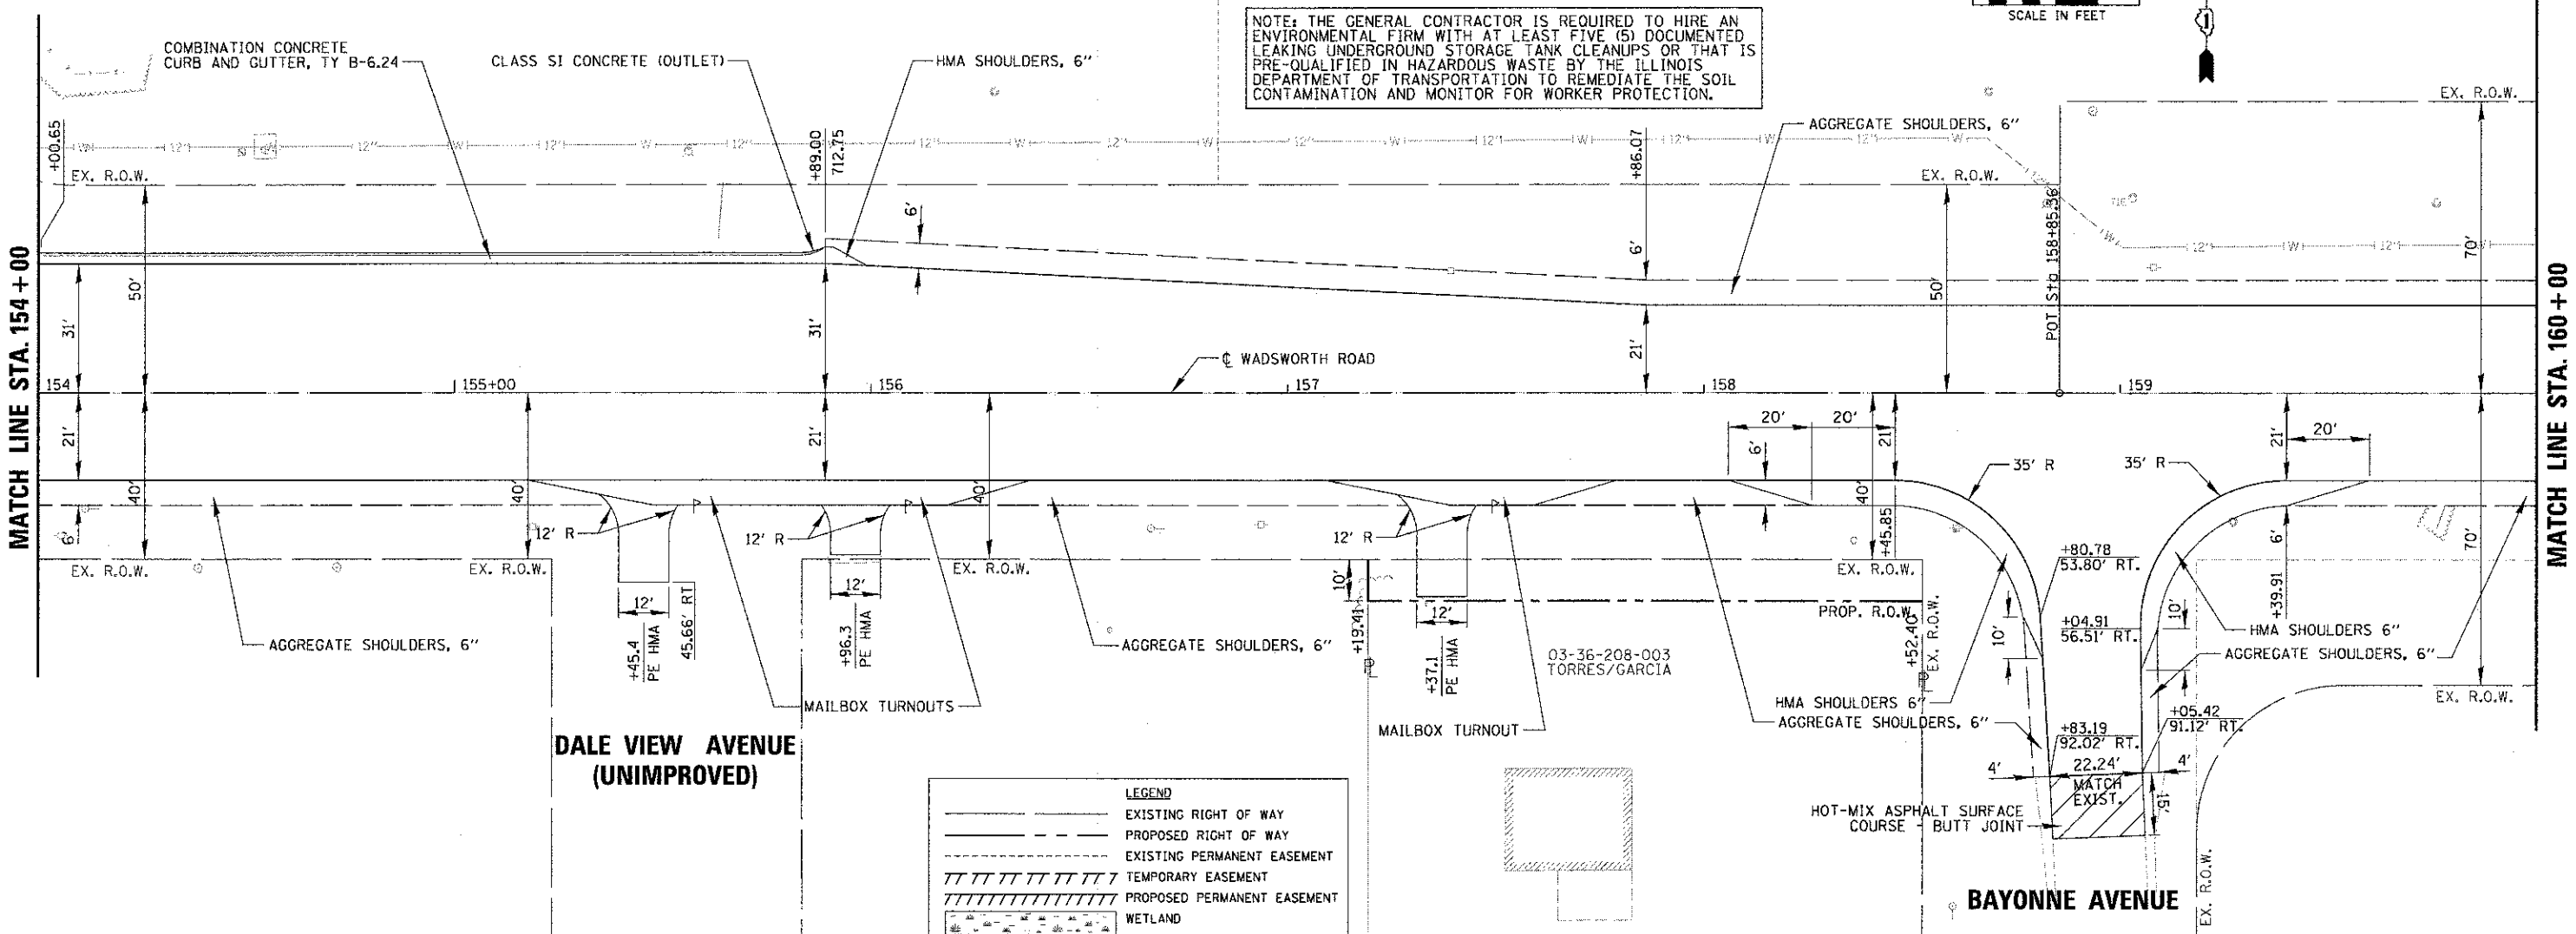

FILE NAME =	USER NAME = rmorel	DESIGNED -	REVISED -	STATE OF ILLINOIS DEPARTMENT OF TRANSPORTATION	WADSWORTH ROAD ROADWAY PLAN AND PROFILE STA. 154+00.00 TO STA. 160+00.00	F.A.J. RTE.	SECTION	COUNTY	TOTAL SHEETS	SHEET NO.	
PLANNED	NOTED	DRAWN -	REVISED -			1209	03-00033-12-CH	LAKE	189	32	
NO.		CHECKED -	REVISED -			CONTRACT NO. 63766					
		DATE -	REVISED -			FED. ROAD DIST. NO. 1 ILLINOIS FED. AID PROJECT					