
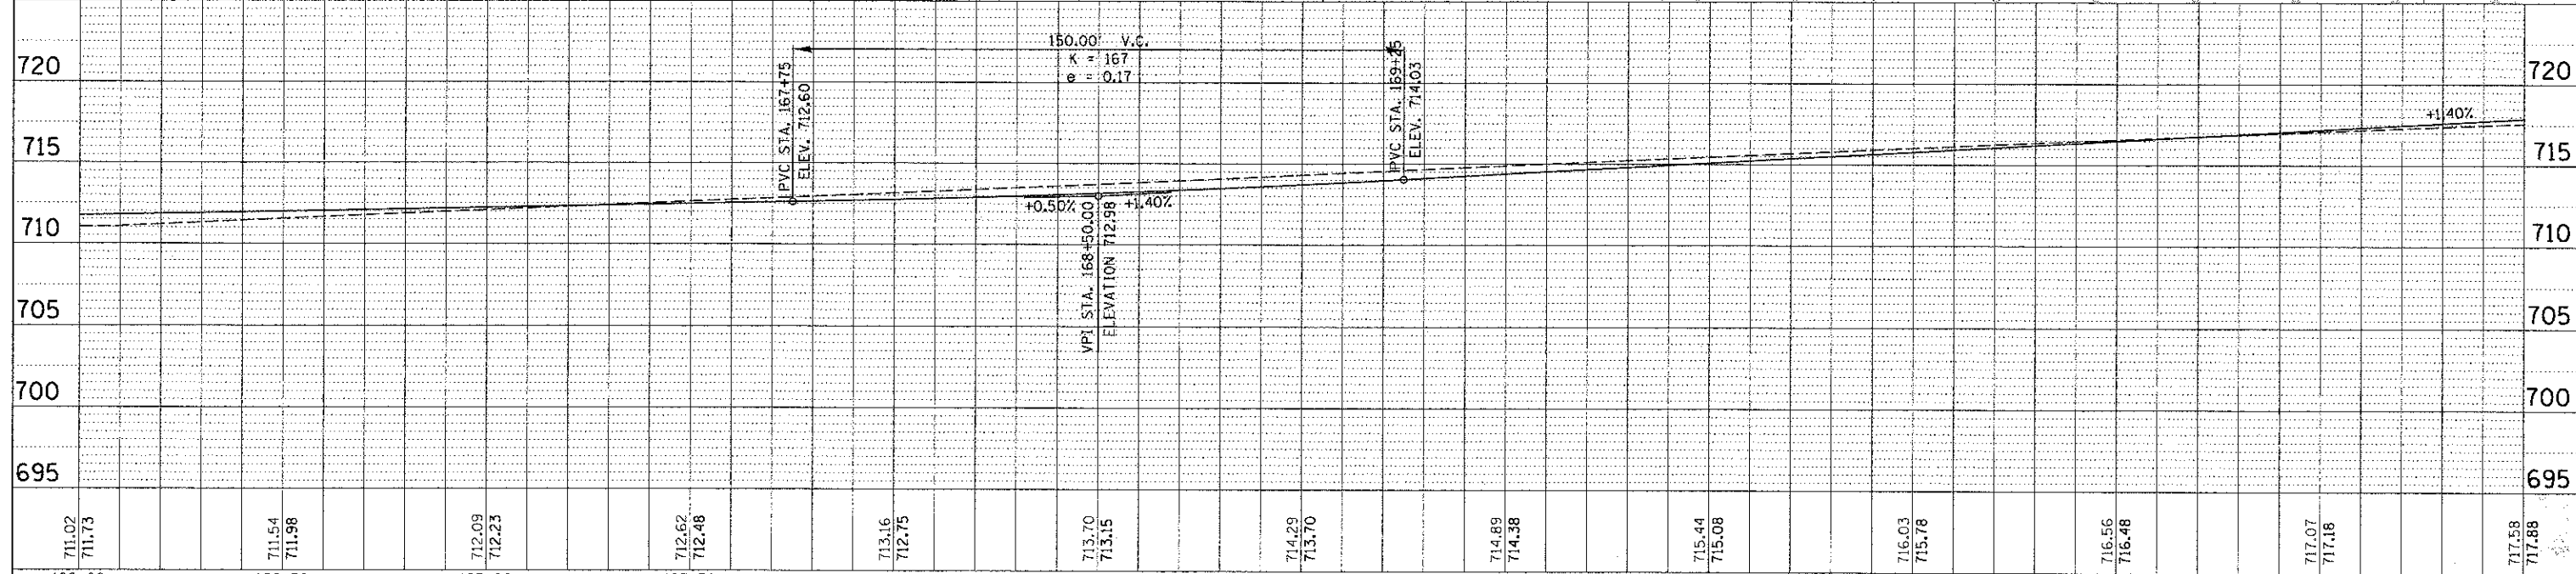


PLAN	DATE
BY	
CHECKED	
DATE	
NO.	

PROFILE	DATE
BY	
CHECKED	
DATE	
NO.	

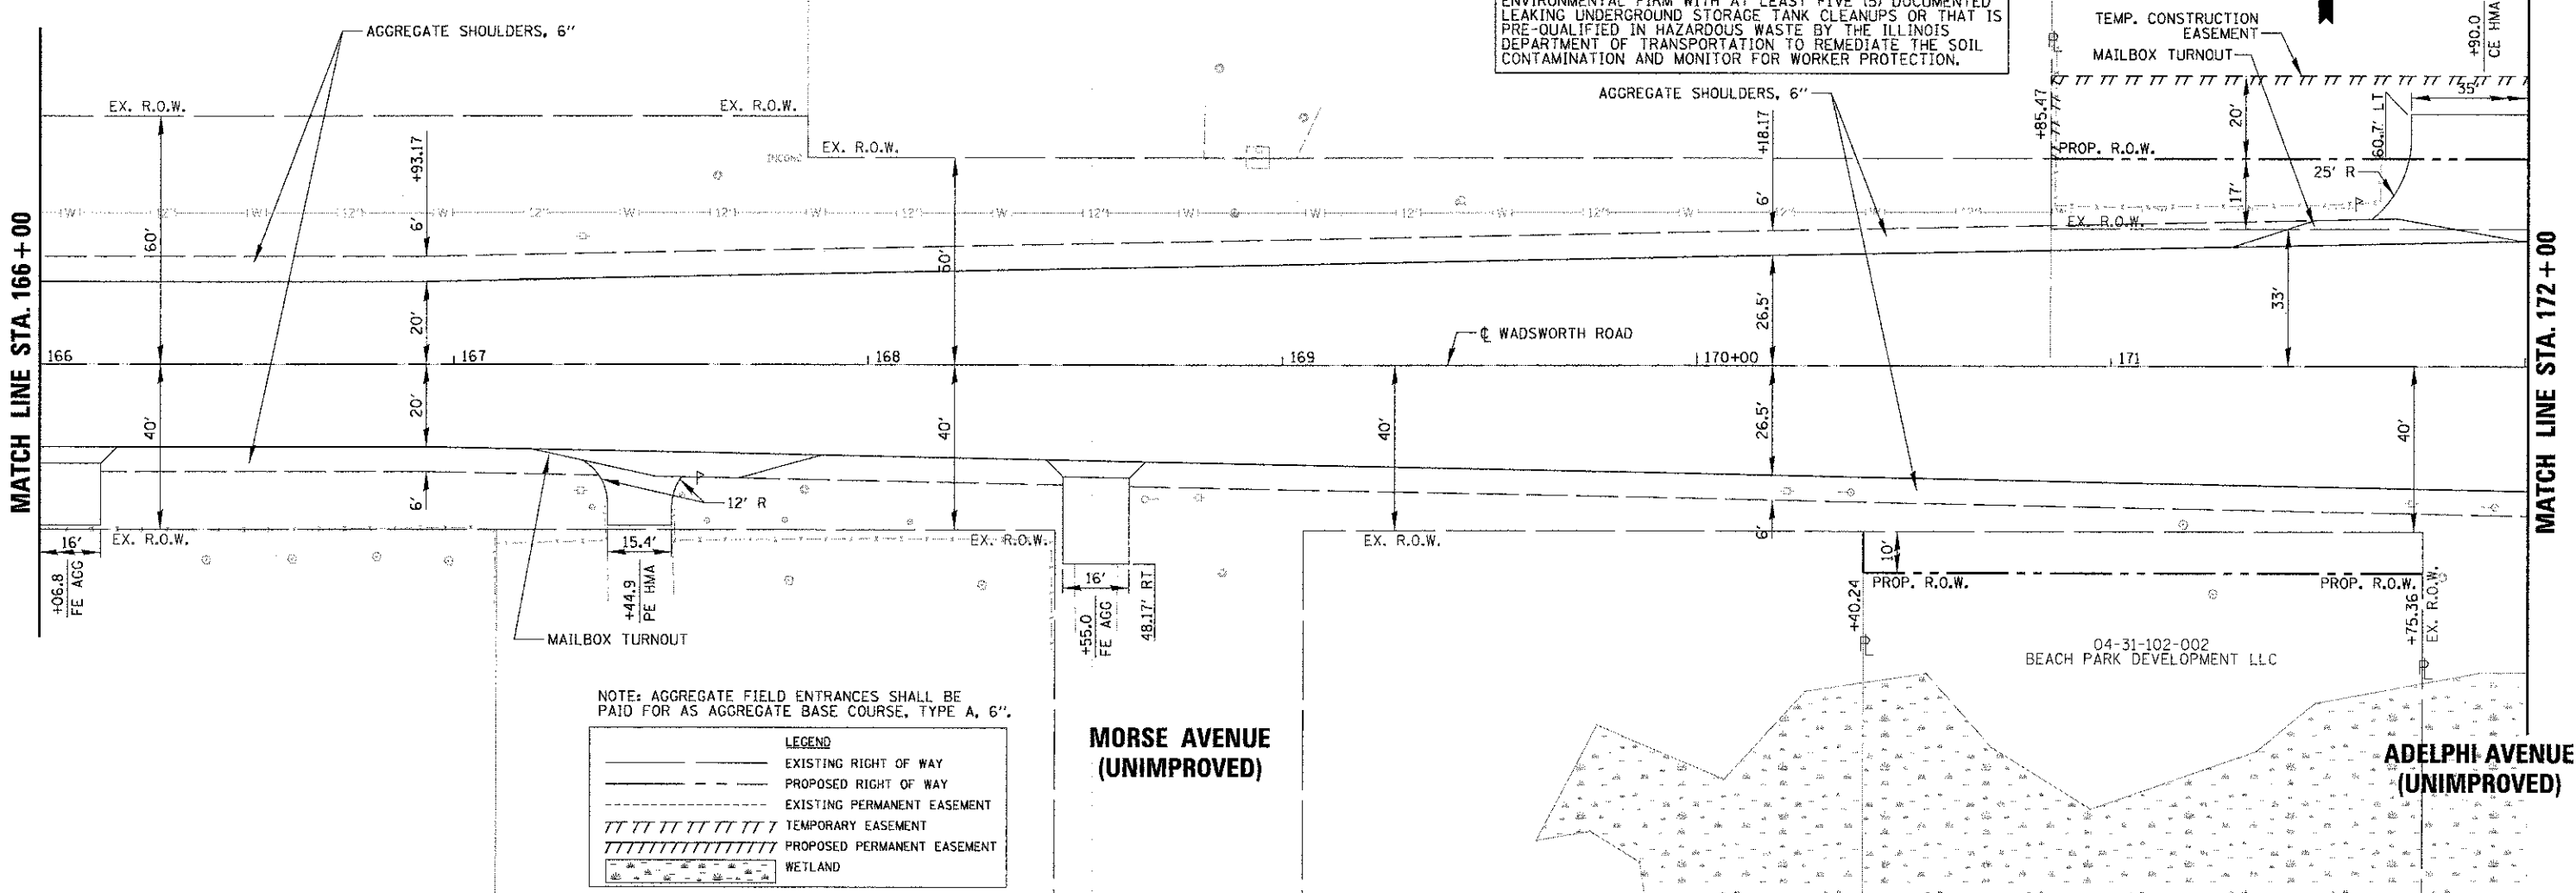

FILE NAME =	USER NAME = nmg-r21	DESIGNED -	REVISED -	STATE OF ILLINOIS DEPARTMENT OF TRANSPORTATION	WADSWORTH ROAD ROADWAY PLAN AND PROFILE STA. 166 + 00.00 TO STA. 172 + 00.00			F.A.U. RTE.	SECTION	COUNTY	TOTAL SHEETS	SHEET NO.
MAP CODE = 03-00033-12-CH	SCALE = 20'	DRAWN -	REVISED -		1209	03-00033-12-CH	LAKE	189	34	CONTRACT NO. 63766		
DATE = 1/22/2013	DATE -	CHECKED -	REVISED -		SCALE: SHEET NO. OF SHEETS STA. TO STA.			FED. ROAD DIST. NO. 1 ILLINOIS FED. AID PROJECT				
		DATE -	REVISED -									