
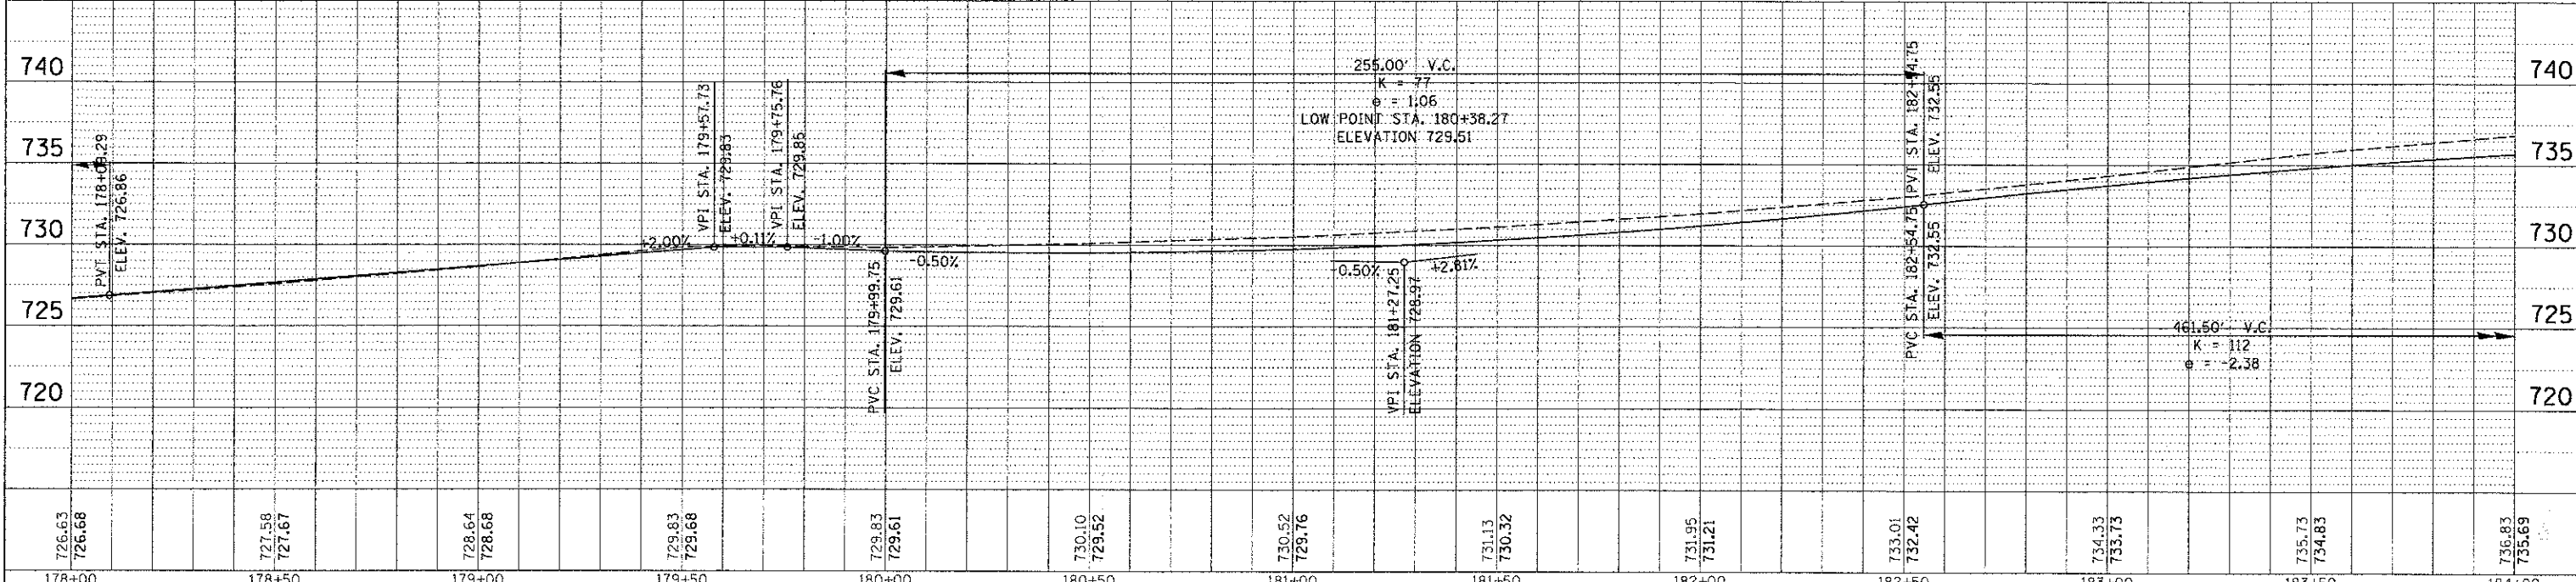


DATE	
BY	
PLANNING	
DESIGN	
CONSTRUCTION	
DATE	
BY	
PLANNING	
DESIGN	
CONSTRUCTION	

DATE	
BY	
PLANNING	
DESIGN	
CONSTRUCTION	
DATE	
BY	
PLANNING	
DESIGN	
CONSTRUCTION	

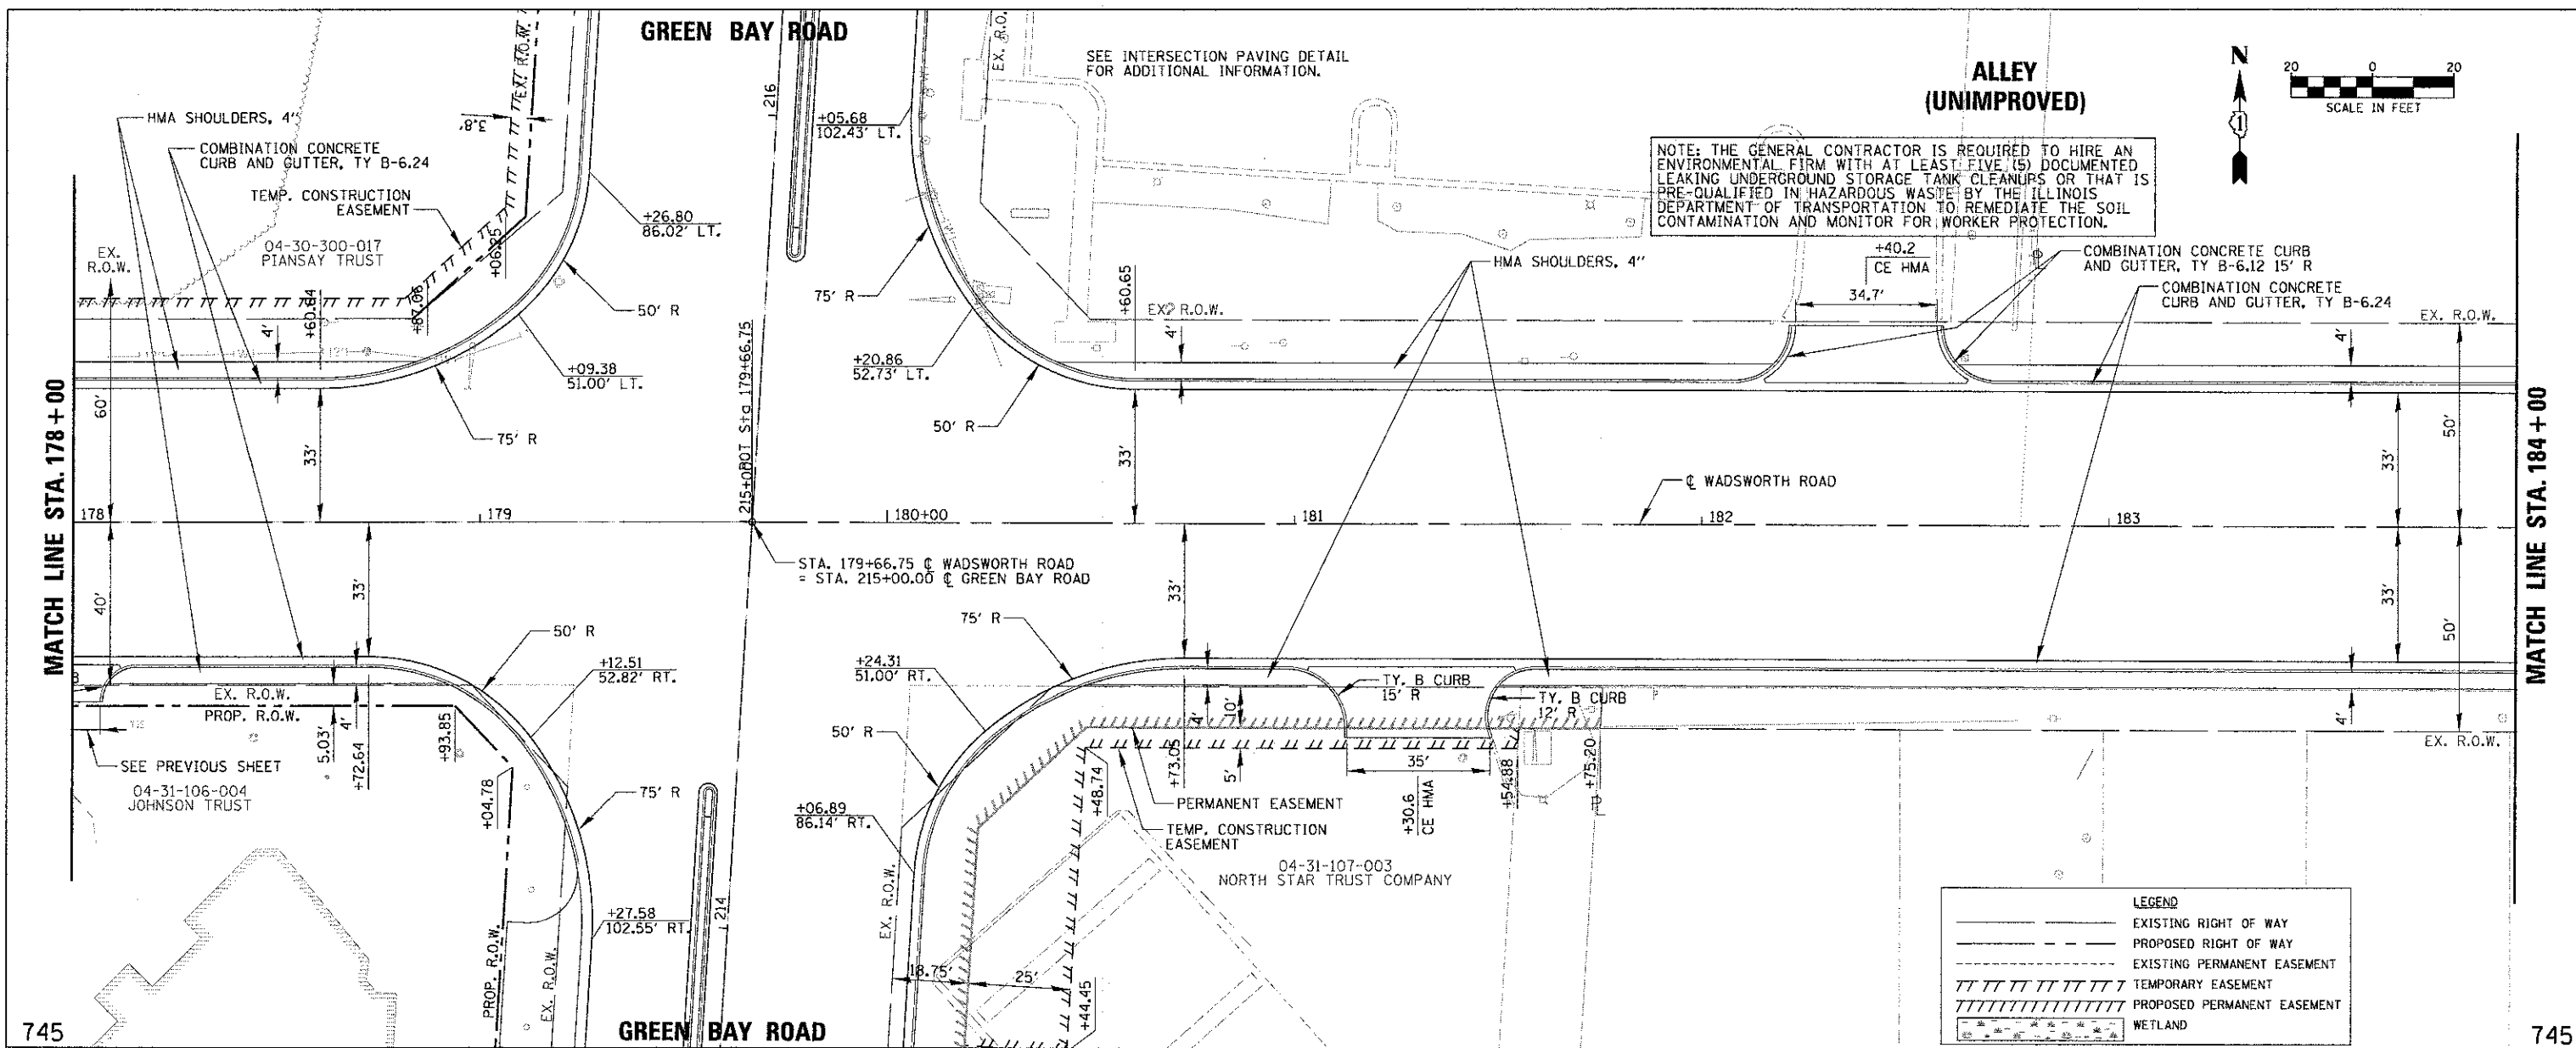

726.63	726.68	727.58	727.67	728.64	728.68	729.83	729.68	729.83	729.61	730.10	729.52	730.52	729.76	731.13	730.32	731.95	731.21	733.01	732.42	734.33	733.73	735.73	734.83	736.83	735.69
178+00	178+50	179+00	179+50	180+00	180+50	181+00	181+50	182+00	182+50	183+00	183+50	184+00													

FILE NAME = N:\L009\104229\Civil\PRP_WADSWORTH_07.SHT
 USER NAME = rmo-el
 PLOT SCALE = 20'
 PLOT DATE = 1/22/2013

DESIGNED -
 DRAWN -
 CHECKED -
 DATE -

REVISED -
 REVISED -
 REVISED -
 REVISED -

STATE OF ILLINOIS
DEPARTMENT OF TRANSPORTATION

WADSWORTH ROAD
ROADWAY PLAN AND PROFILE
STA. 178+00.00 TO STA. 184+00.00

SCALE: SHEET NO. OF SHEETS STA. TO STA.

F.A.U. RTE.	SECTION	COUNTY	TOTAL SHEETS	SHEET NO.
1209	03-00033-12-CH	LAKE	189	36
FED. ROAD DIST. NO. 1 ILLINOIS FED. AID PROJECT			CONTRACT NO. 63766	