
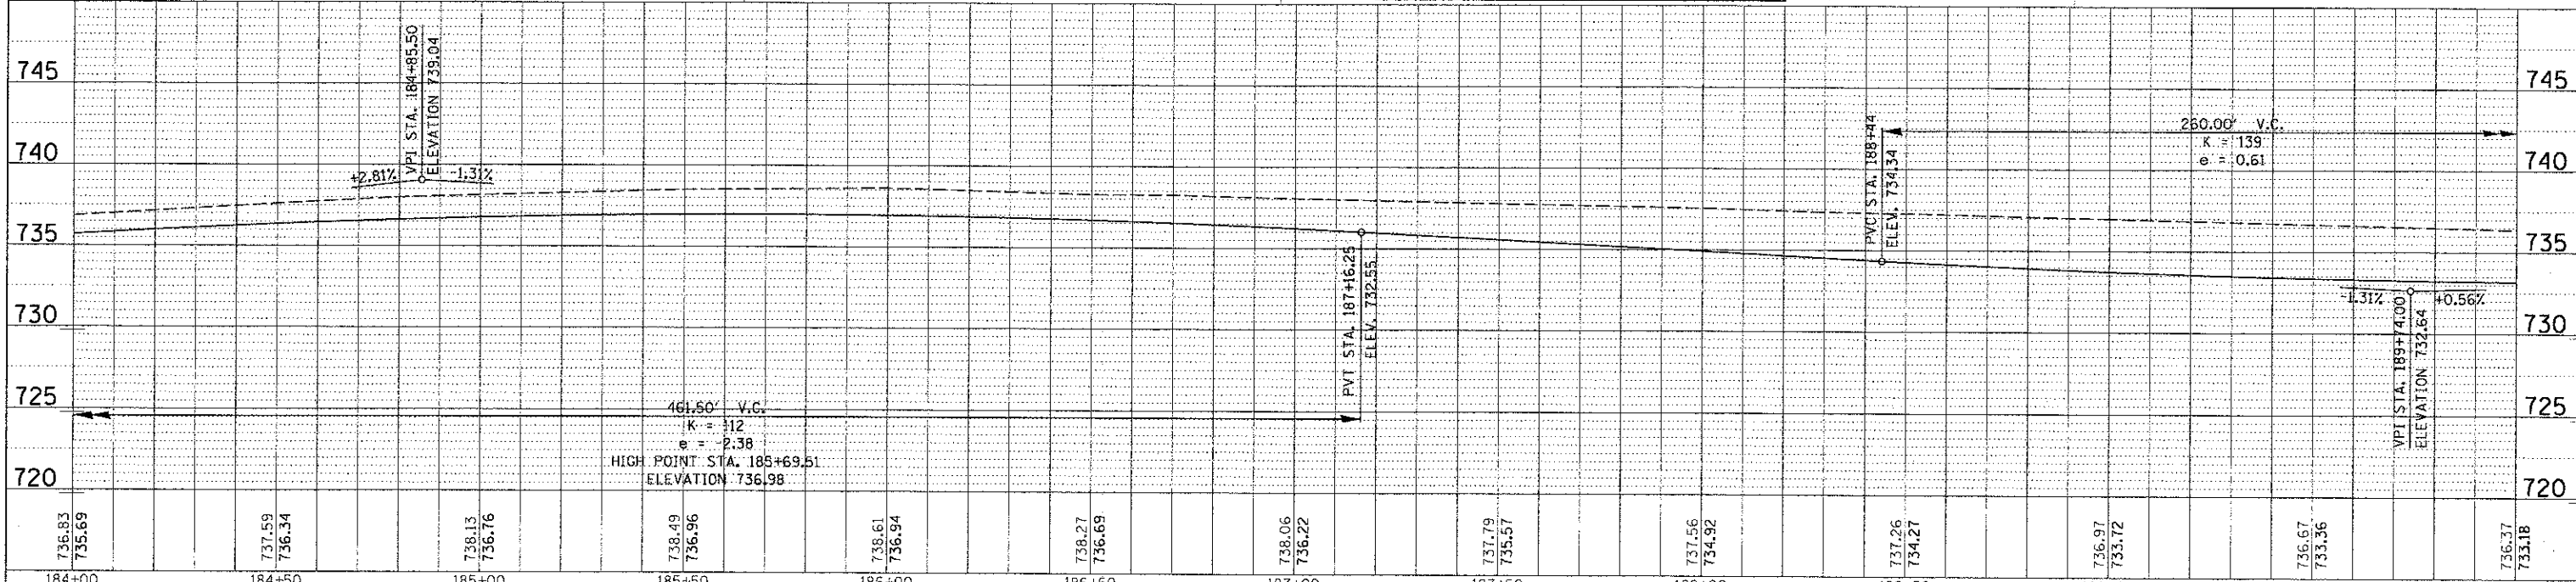


PLAN	DATE
BY	
NO. OF SHEETS	
NO. OF SHEETS CHECKED	
NO. OF SHEETS NOT CHECKED	
NO. OF SHEETS FILED	

PROFILE	DATE
BY	
NO. OF SHEETS	
NO. OF SHEETS CHECKED	
NO. OF SHEETS NOT CHECKED	
NO. OF SHEETS FILED	

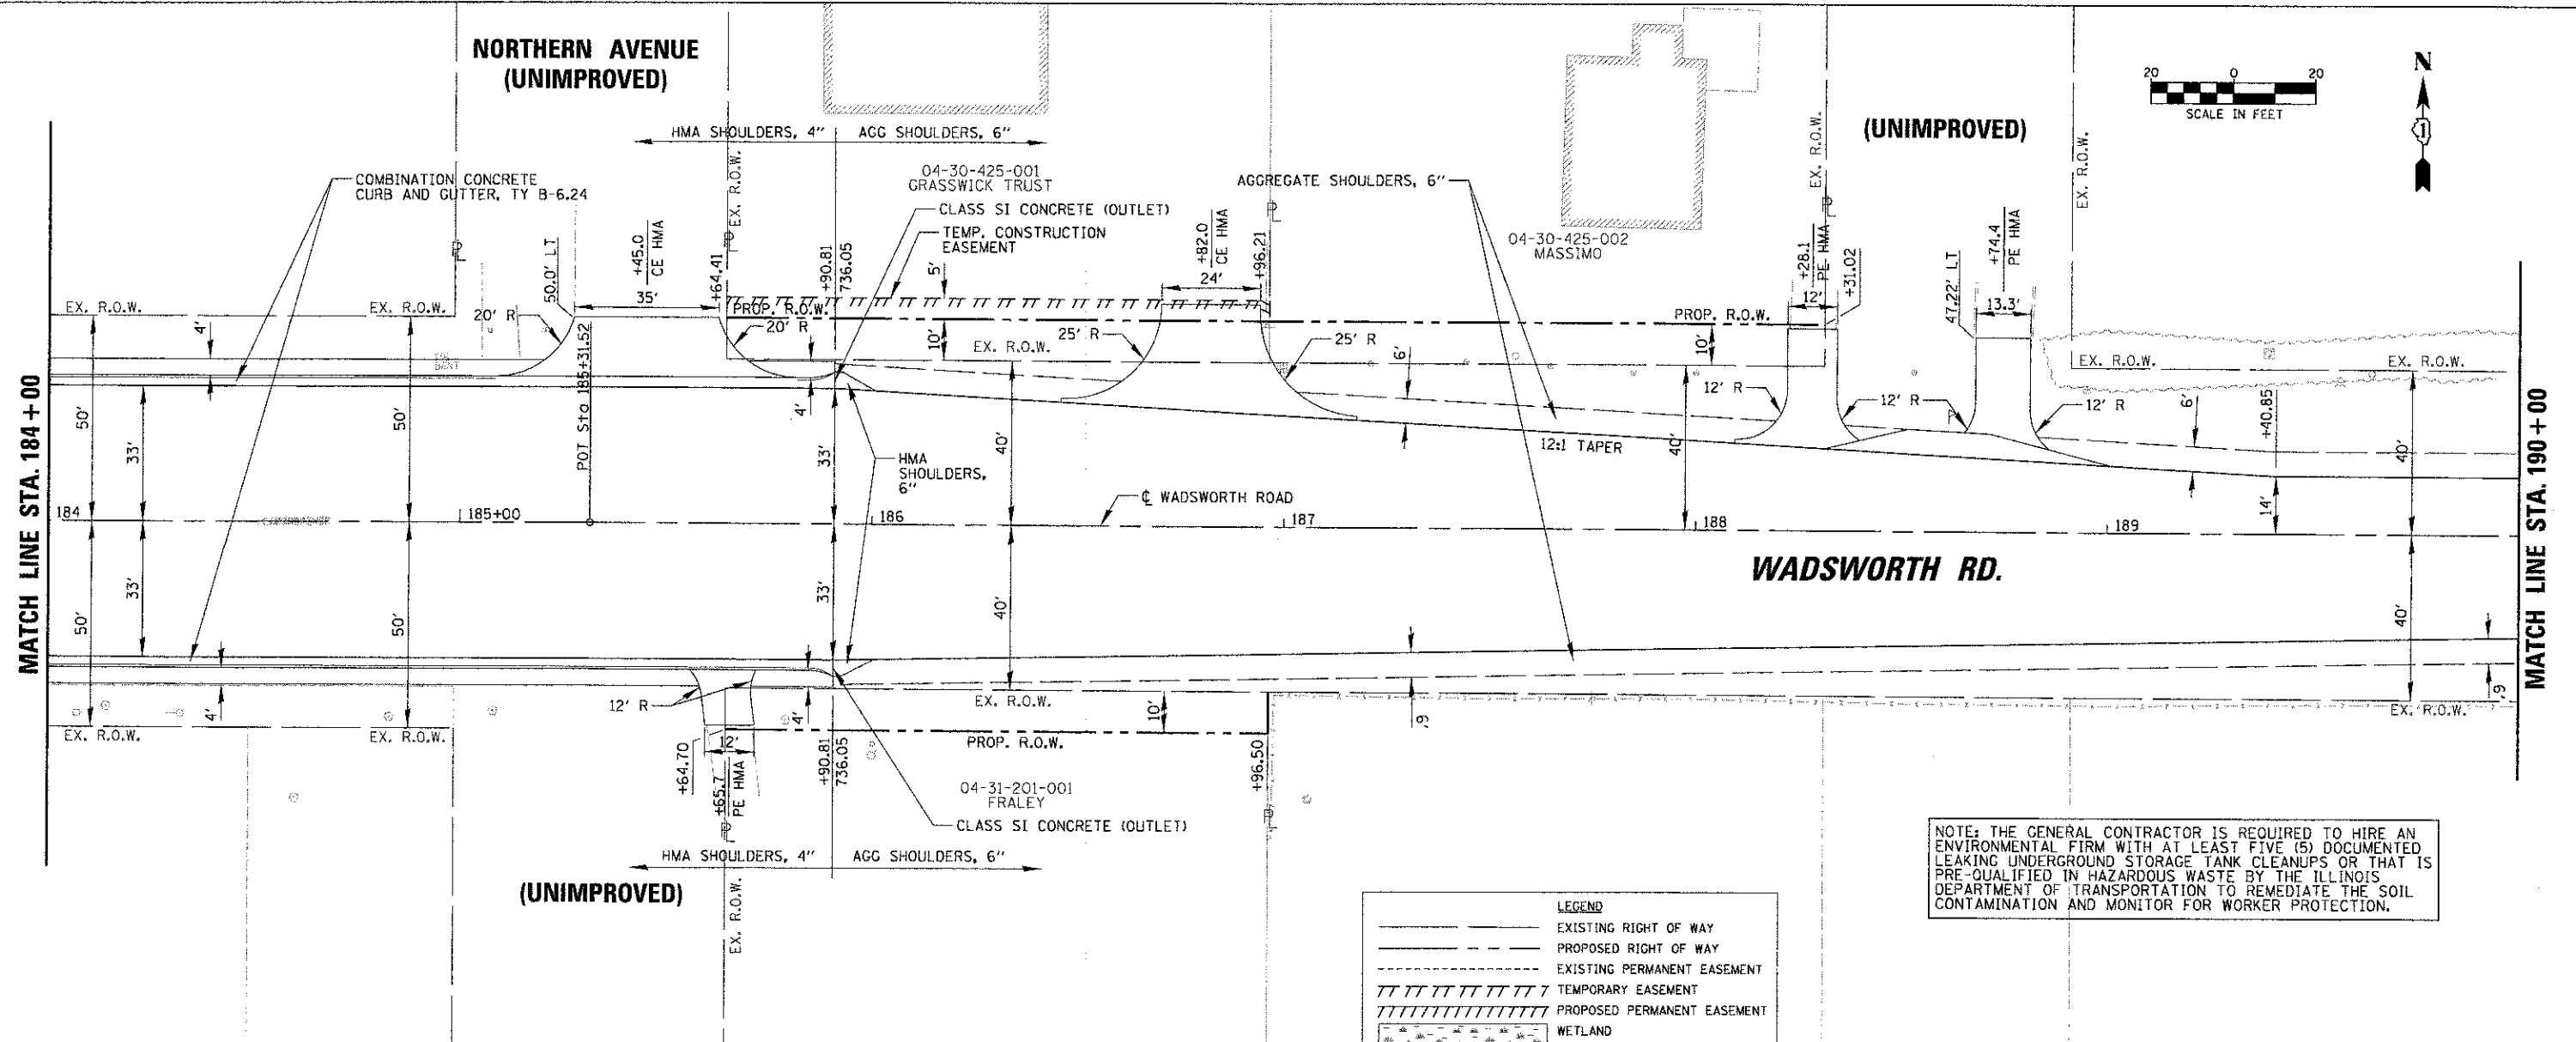

FILE NAME =	USER NAME = nmorel	DESIGNED -	REVISED -	STATE OF ILLINOIS DEPARTMENT OF TRANSPORTATION				WADSWORTH ROAD ROADWAY PLAN AND PROFILE STA. 184+00.00 TO STA. 190+00.00				F.A.U.:	SECTION	COUNTY	TOTAL SHEETS	SHEET NO.
REV. 001\64229\Civil\1\APP_WADSWORTH_08.SHT		DRAWN -	REVISED -	SCALE: SHEET NO. OF SHEETS STA. TO STA.				1209		03-00033-12-CH	LAKE	189	37			
PLOT SCALE = 20'		CHECKED -	REVISED -					CONTRACT NO. 63766								
PLOT DATE = 1/22/2013		DATE -	REVISED -					FED. ROAD DIST. NO. 1 ILLINOIS FED. AID PROJECT								