



PLAN	SURVEYED	DATE
	PLOTTED	
	NOTED	
	BY	
	NO.	
	FILE NAME	

PROFILE	SURVEYED	DATE
	PLOTTED	
	NOTED	
	BY	
	NO.	
	FILE NAME	


NOTE: THE GENERAL CONTRACTOR IS REQUIRED TO HIRE AN ENVIRONMENTAL FIRM WITH AT LEAST FIVE (5) DOCUMENTED LEAKING UNDERGROUND STORAGE TANK CLEANUPS OR THAT IS PRE-QUALIFIED IN HAZARDOUS WASTE BY THE ILLINOIS DEPARTMENT OF TRANSPORTATION TO REMEDIATE THE SOIL CONTAMINATION AND MONITOR FOR WORKER PROTECTION.

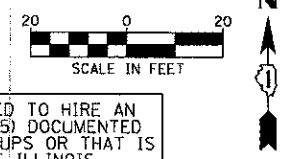

MATCH LINE STA. 190+00

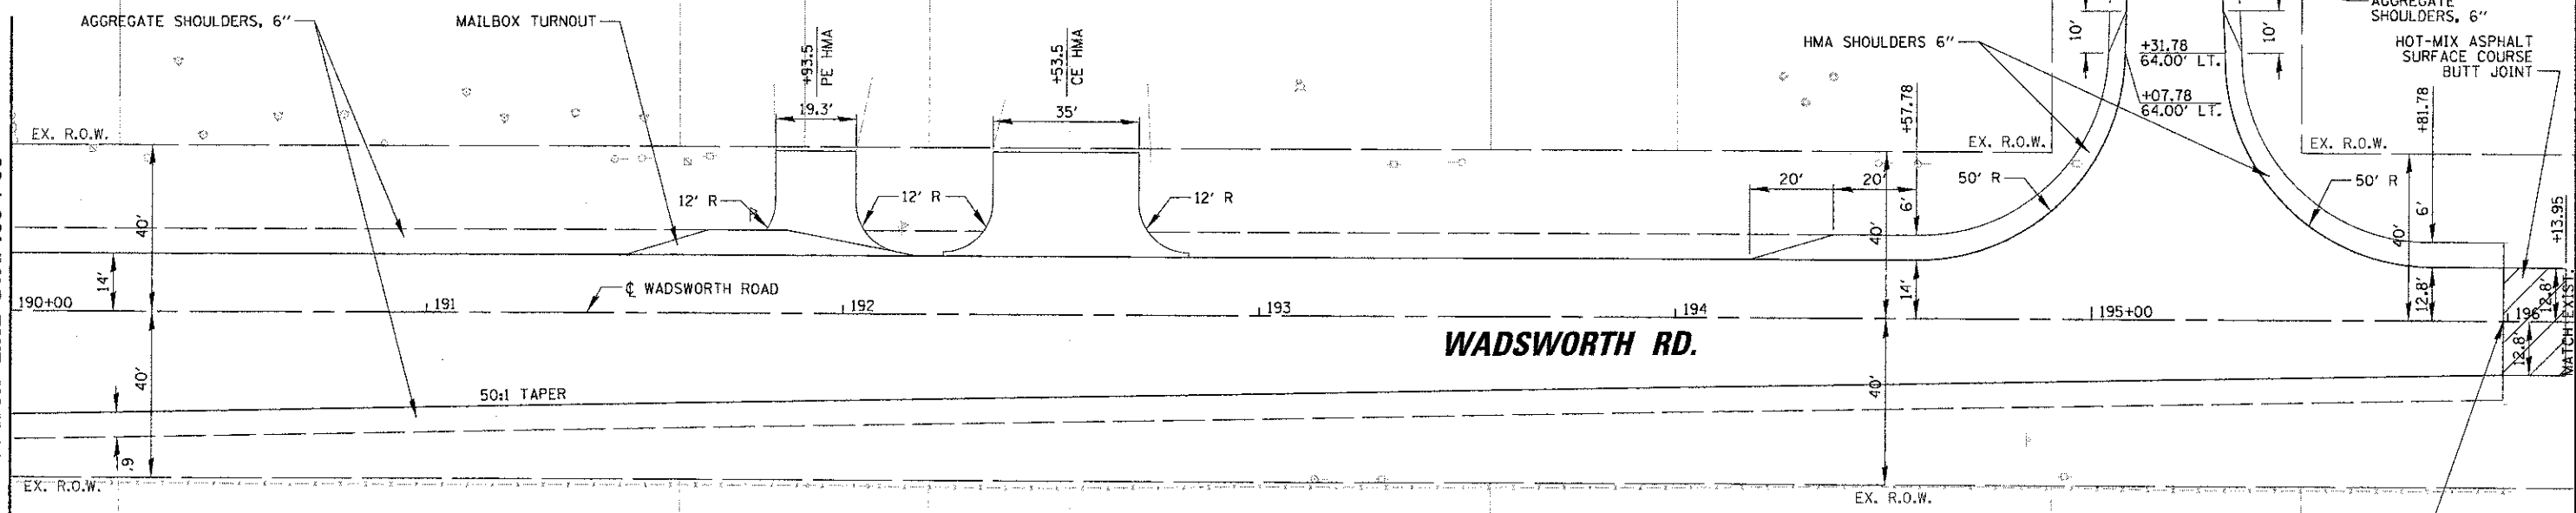

END IMPROVEMENT
STA 195+98.95

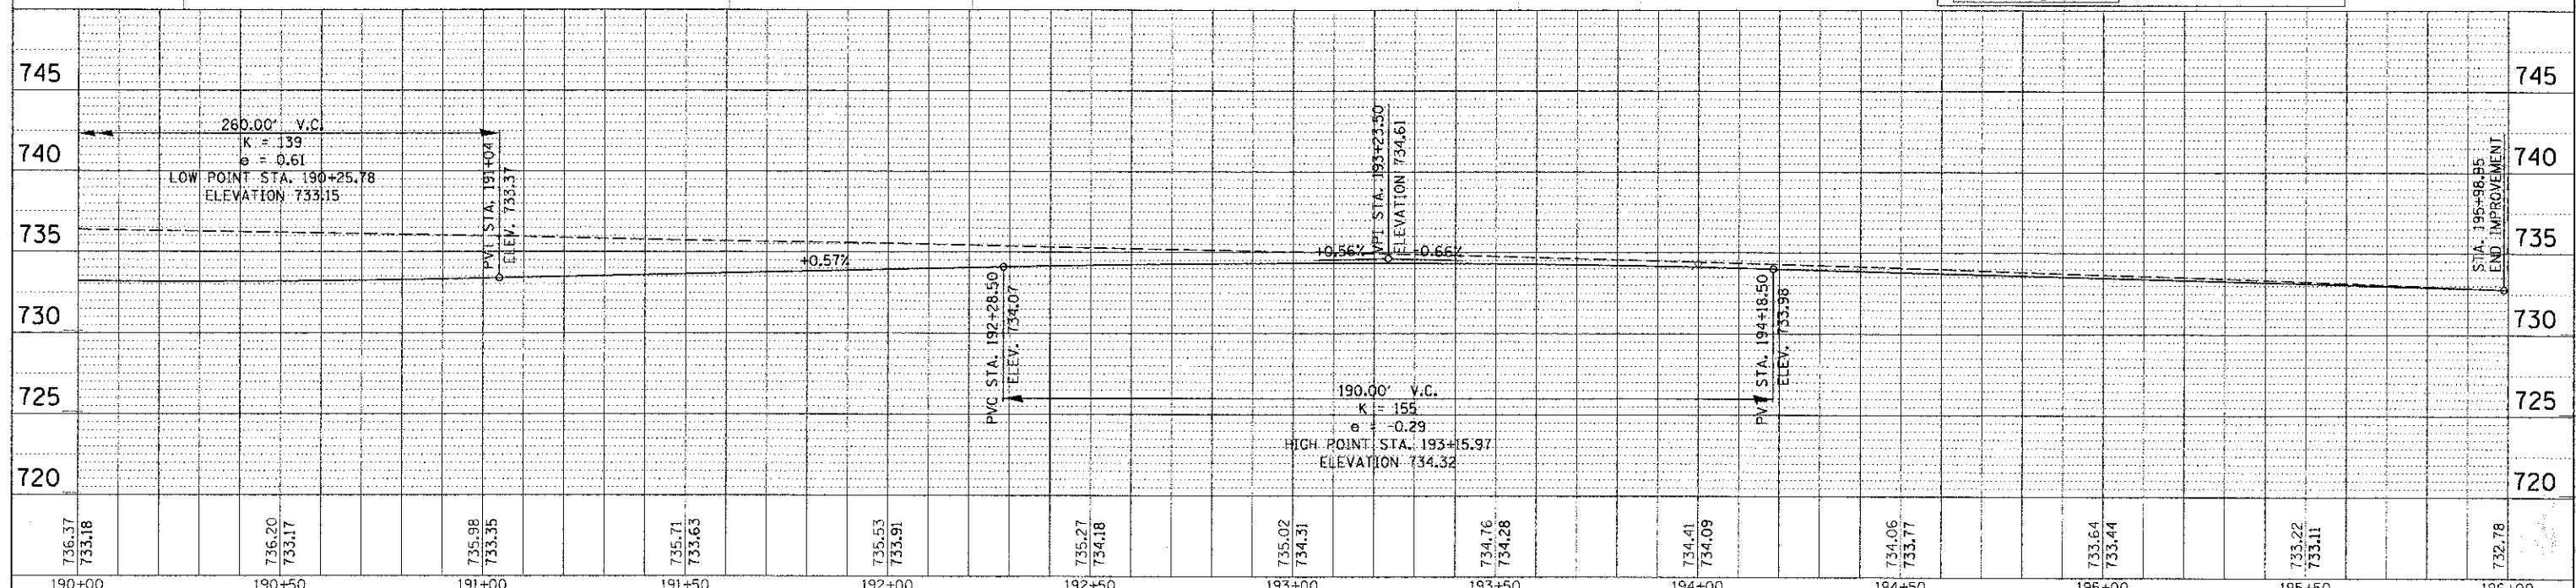

FILE NAME =	USER NAME = mmoraj	DESIGNED -	REVISED -	STATE OF ILLINOIS DEPARTMENT OF TRANSPORTATION	WADSWORTH ROAD ROADWAY PLAN AND PROFILE STA. 191+00.00 TO STA. 195+98.95	F.A.J. RTE.	SECTION	COUNTY	TOTAL SHEET NO.
PLC SCALE = 20'	CHECKED -	REVISED -	1209			03-00033-12-CH	LAKE	189	38
PLC DATE = 1/22/2013	DATE -	REVISED -	CONTRACT NO. 63766						
			FED. ROAD DIST. NO. 1 ILLINOIS FED. AID PROJECT						