




DATE	BY
PLAN	SURVEYED
NOTE BOOK NO.	ALIGNED
	CHECKED
	BY
	DATE

DATE	BY
PROF. I.C.	GRADES CHECKED
NOTE BOOK NO.	B.M. NOTED
	STRUCTURE ADJUSTED
	DATE

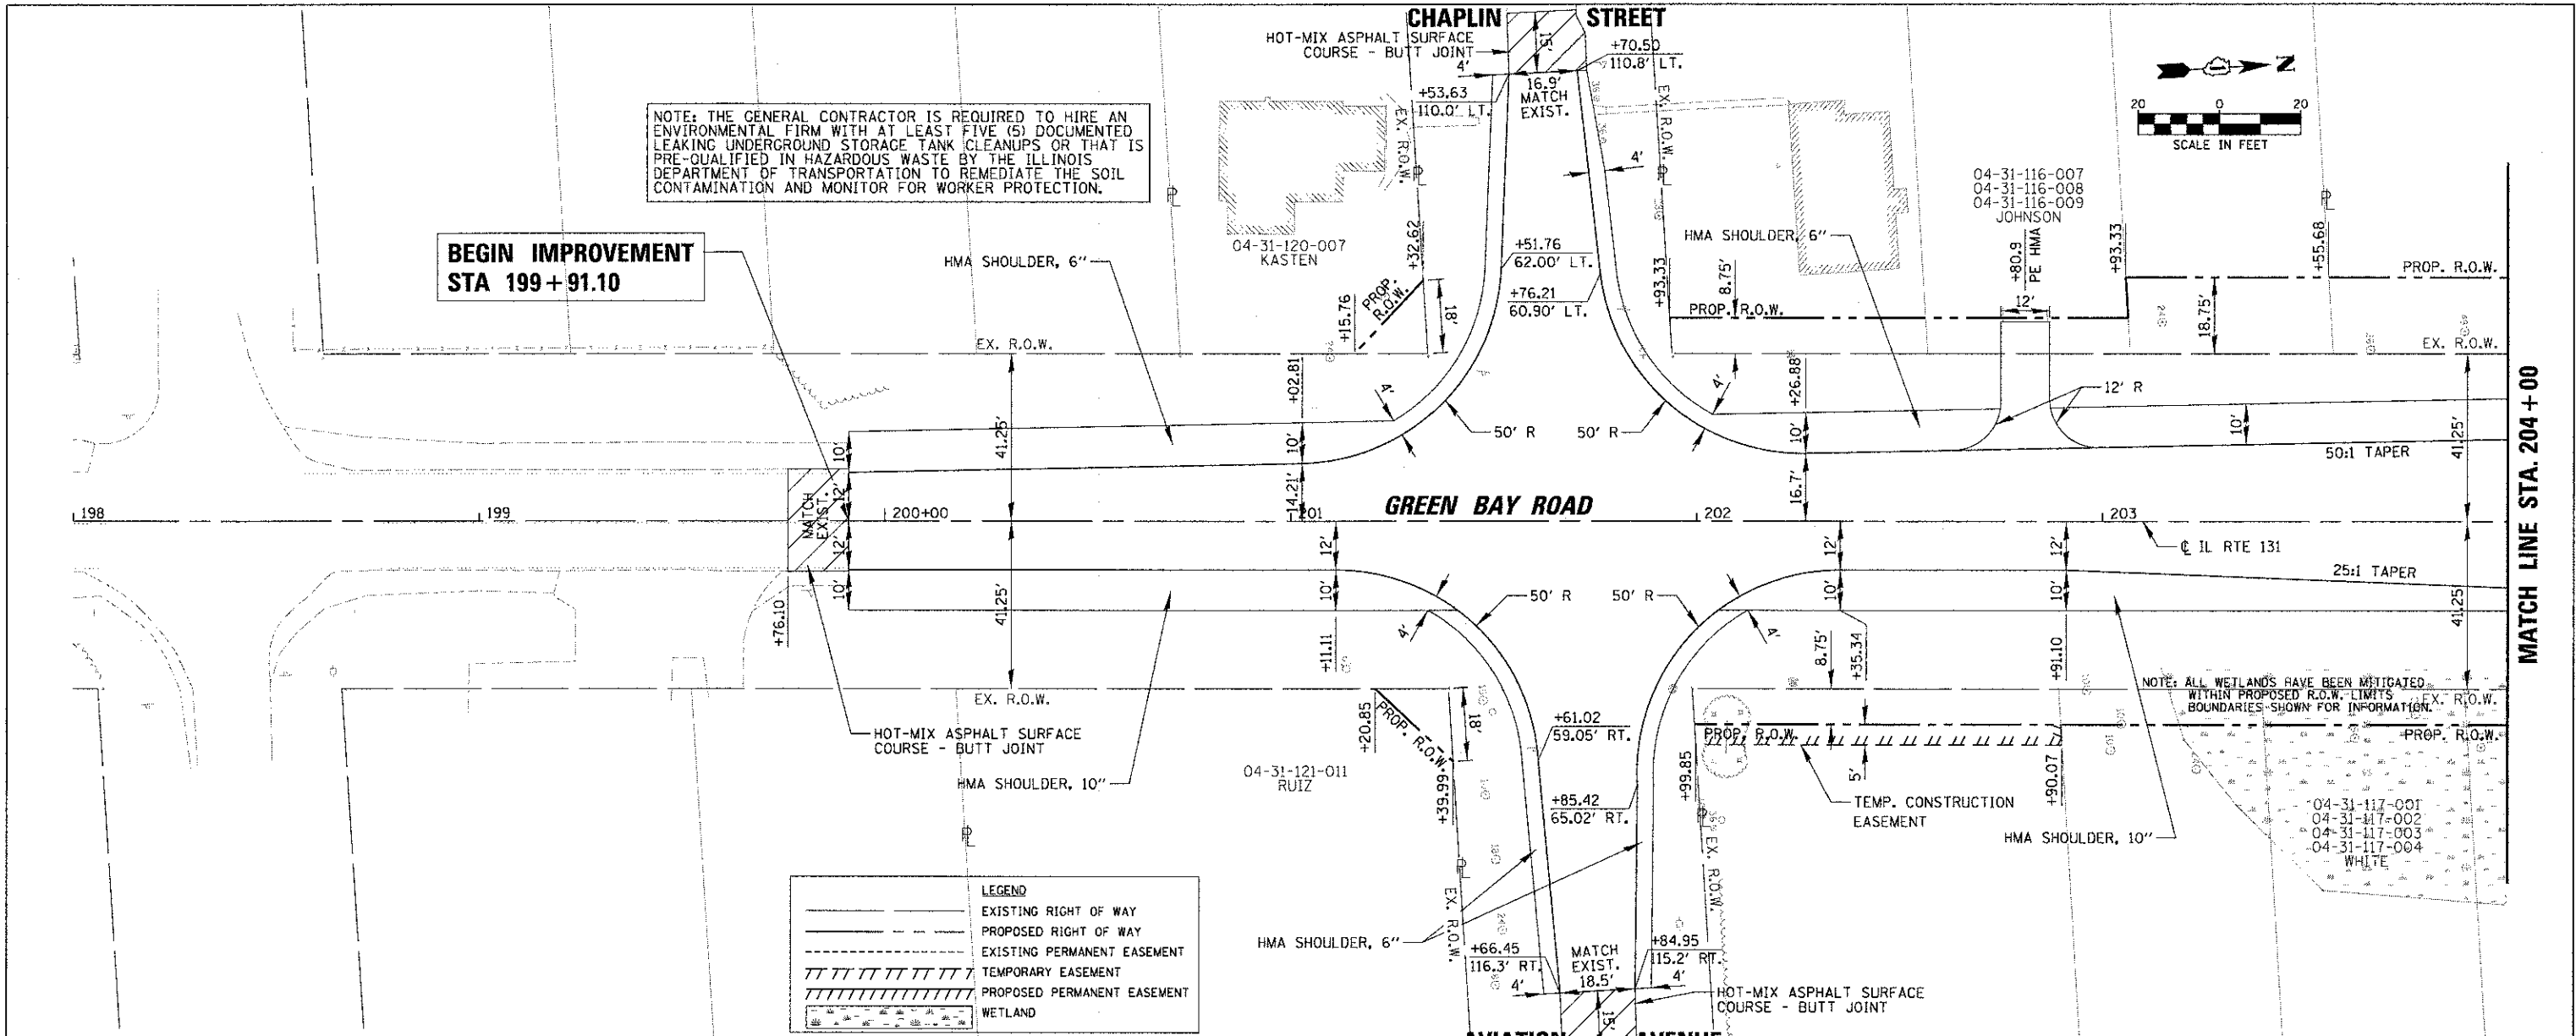

NOTE: THE GENERAL CONTRACTOR IS REQUIRED TO HIRE AN ENVIRONMENTAL FIRM WITH AT LEAST FIVE (5) DOCUMENTED LEAKING UNDERGROUND STORAGE TANK CLEANUPS OR THAT IS PRE-QUALIFIED IN HAZARDOUS WASTE BY THE ILLINOIS DEPARTMENT OF TRANSPORTATION TO REMEDIATE THE SOIL CONTAMINATION AND MONITOR FOR WORKER PROTECTION.

**BEGIN IMPROVEMENT  
STA 199+91.10**

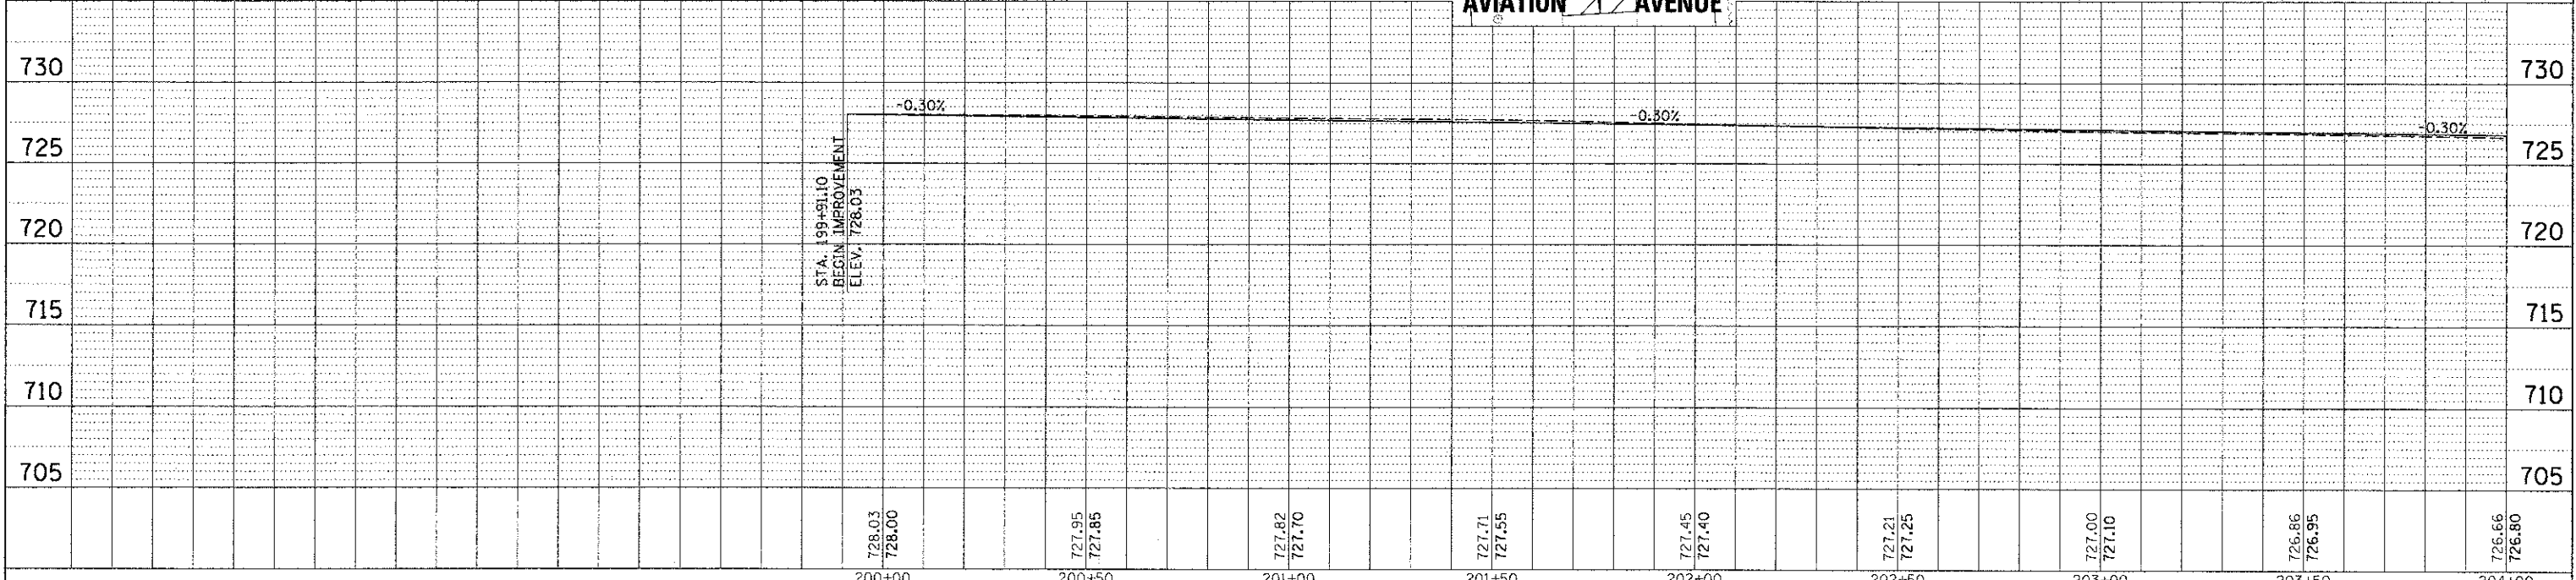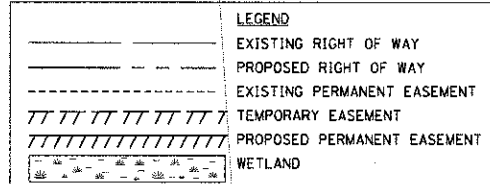

FILE NAME = N:\C001\4224\c:\v1\VP2_3TE131.01.SHT	USER NAME = nmore1	DESIGNED -	REVISED -	<b>STATE OF ILLINOIS DEPARTMENT OF TRANSPORTATION</b>	<b>IL RTE 131 (GREEN BAY ROAD) ROADWAY PLAN AND PROFILE STA. 199 + 91.10 TO STA. 204 + 00.00</b>				F.A.U. RTE.	SECTION	COUNTY	TOTAL SHEETS NO.	
		DRAWN -	REVISED -		SCALE:	SHEET NO.	OF SHEETS	STA.	TO STA.	1209	03-00033-12-CH	LAKE	189 39
		CHECKED -	REVISED -		CONTRACT NO. <b>63766</b>								
		DATE = 1/22/2013	REVISED -		FED. ROAD DIST. NO. 1 ILLINOIS-FED. AID PROJECT								