


PLAN	REVISIONS	DATE
NOTE BOOK	ALIGNED	
NO.	FILE NAME	


PROFILE	REVISIONS	DATE
NOTE BOOK	GRADES CHECKED	
NO.	STRUCTURE NOTATIONS GRID	

NOTE: THE GENERAL CONTRACTOR IS REQUIRED TO HIRE AN ENVIRONMENTAL FIRM WITH AT LEAST FIVE (5) DOCUMENTED LEAKING UNDERGROUND STORAGE TANK CLEANUPS OR THAT IS PRE-QUALIFIED IN HAZARDOUS WASTE BY THE ILLINOIS DEPARTMENT OF TRANSPORTATION TO REMEDIATE THE SOIL CONTAMINATION AND MONITOR FOR WORKER PROTECTION.

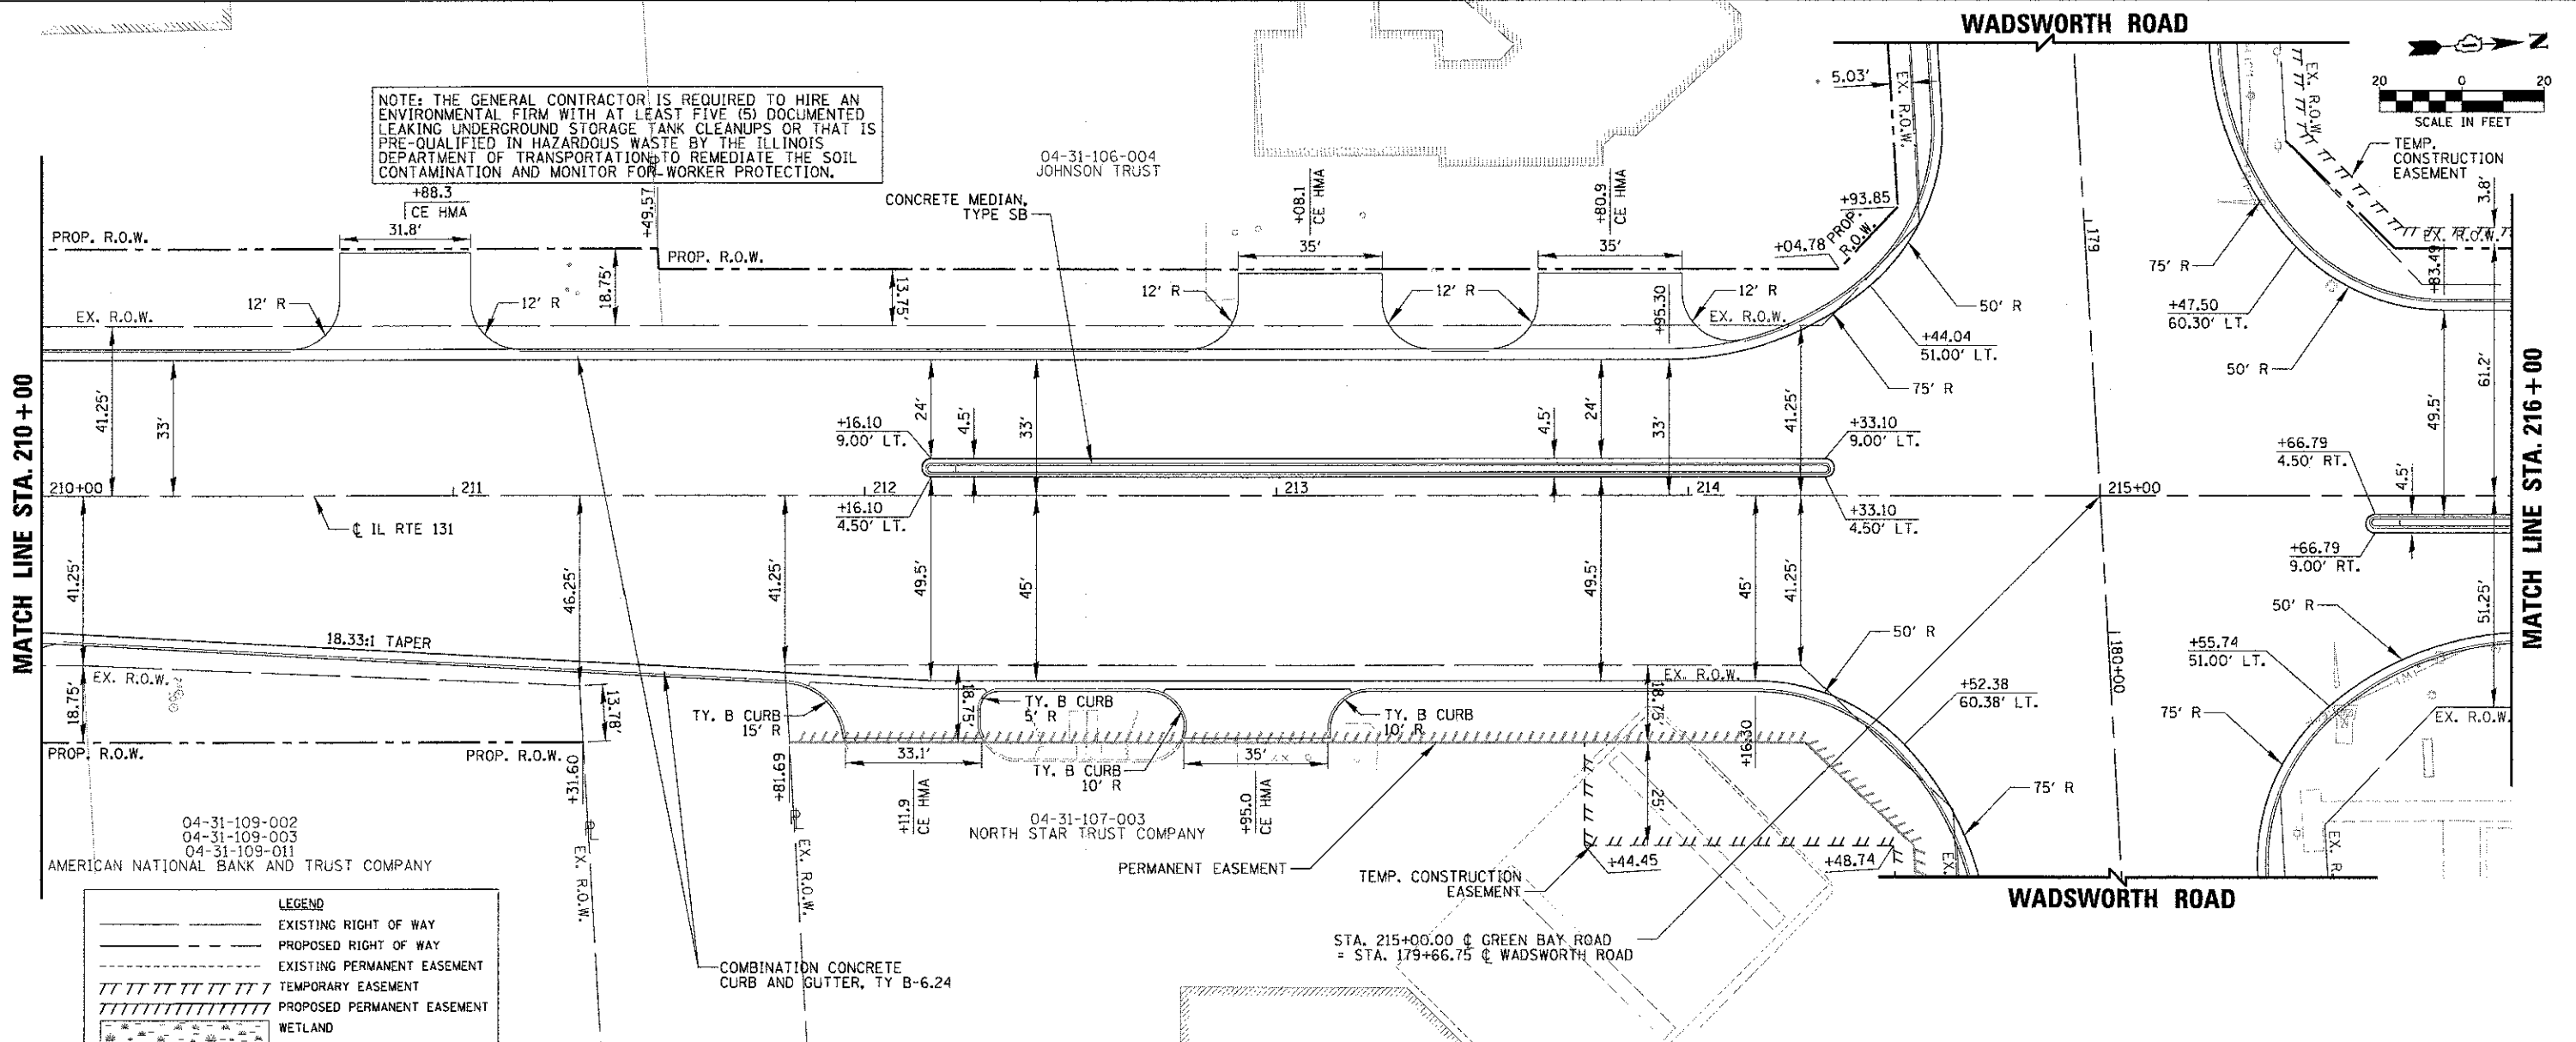


LEGEND

- EXISTING RIGHT OF WAY
- PROPOSED RIGHT OF WAY
- EXISTING PERMANENT EASEMENT
- TEMPORARY EASEMENT
- PROPOSED PERMANENT EASEMENT
- WETLAND

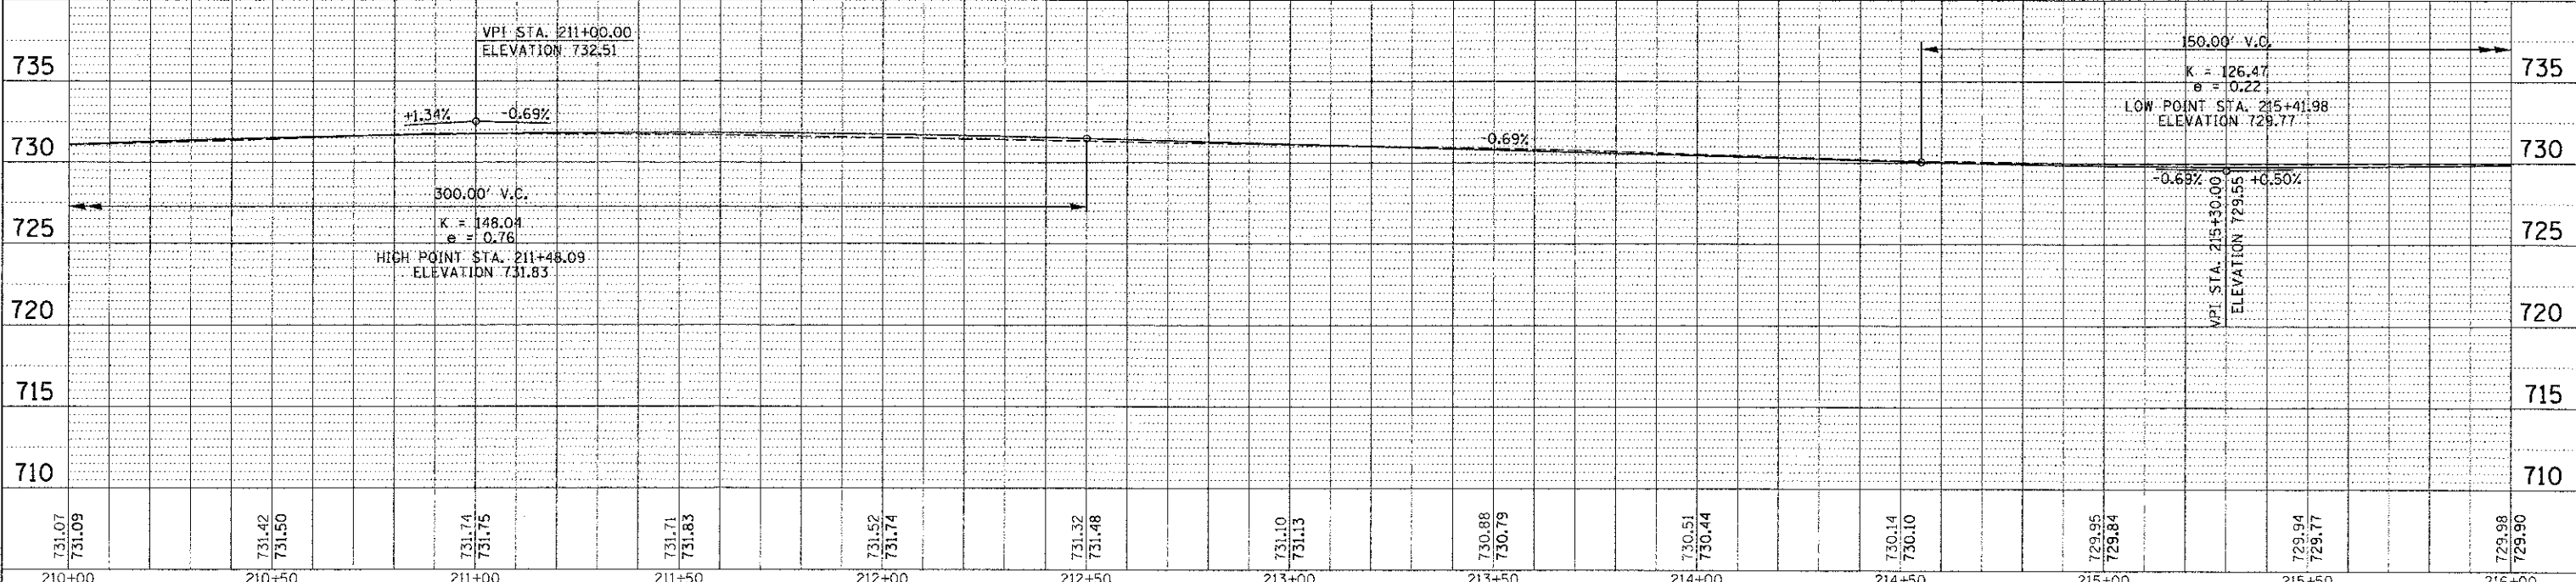

FILE NAME: N:\XCDOT\2422\9\CD\1\NPPP_RTE131_83.SHT	USER NAME: npprcj	DESIGNED: -	REVISED: -	IL RTE 131 (GREEN BAY ROAD) ROADWAY PLAN AND PROFILE STA. 210 + 00.00 TO STA. 216 + 00.00		F.A.L. RTE. 1209	SECTION 03-00033-12-CH	COUNTY LAKE	TOTAL SHEETS 189	SHEET NO. 41	CONTRACT NO. 63766
PLOT SCALE: 20'	PLOT DATE: 1/22/2013	DRAWN: -	REVISED: -	SCALE:	SHEET NO. OF SHEETS	STA. TO STA.	FED. ROAD DIST. NO. 1 ILLINOIS FED. AID PROJECT				

STATE OF ILLINOIS
DEPARTMENT OF TRANSPORTATION

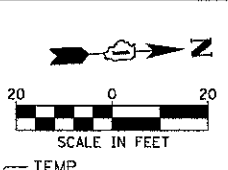

MATCH LINE STA. 216 + 00

MATCH LINE STA. 210 + 00