
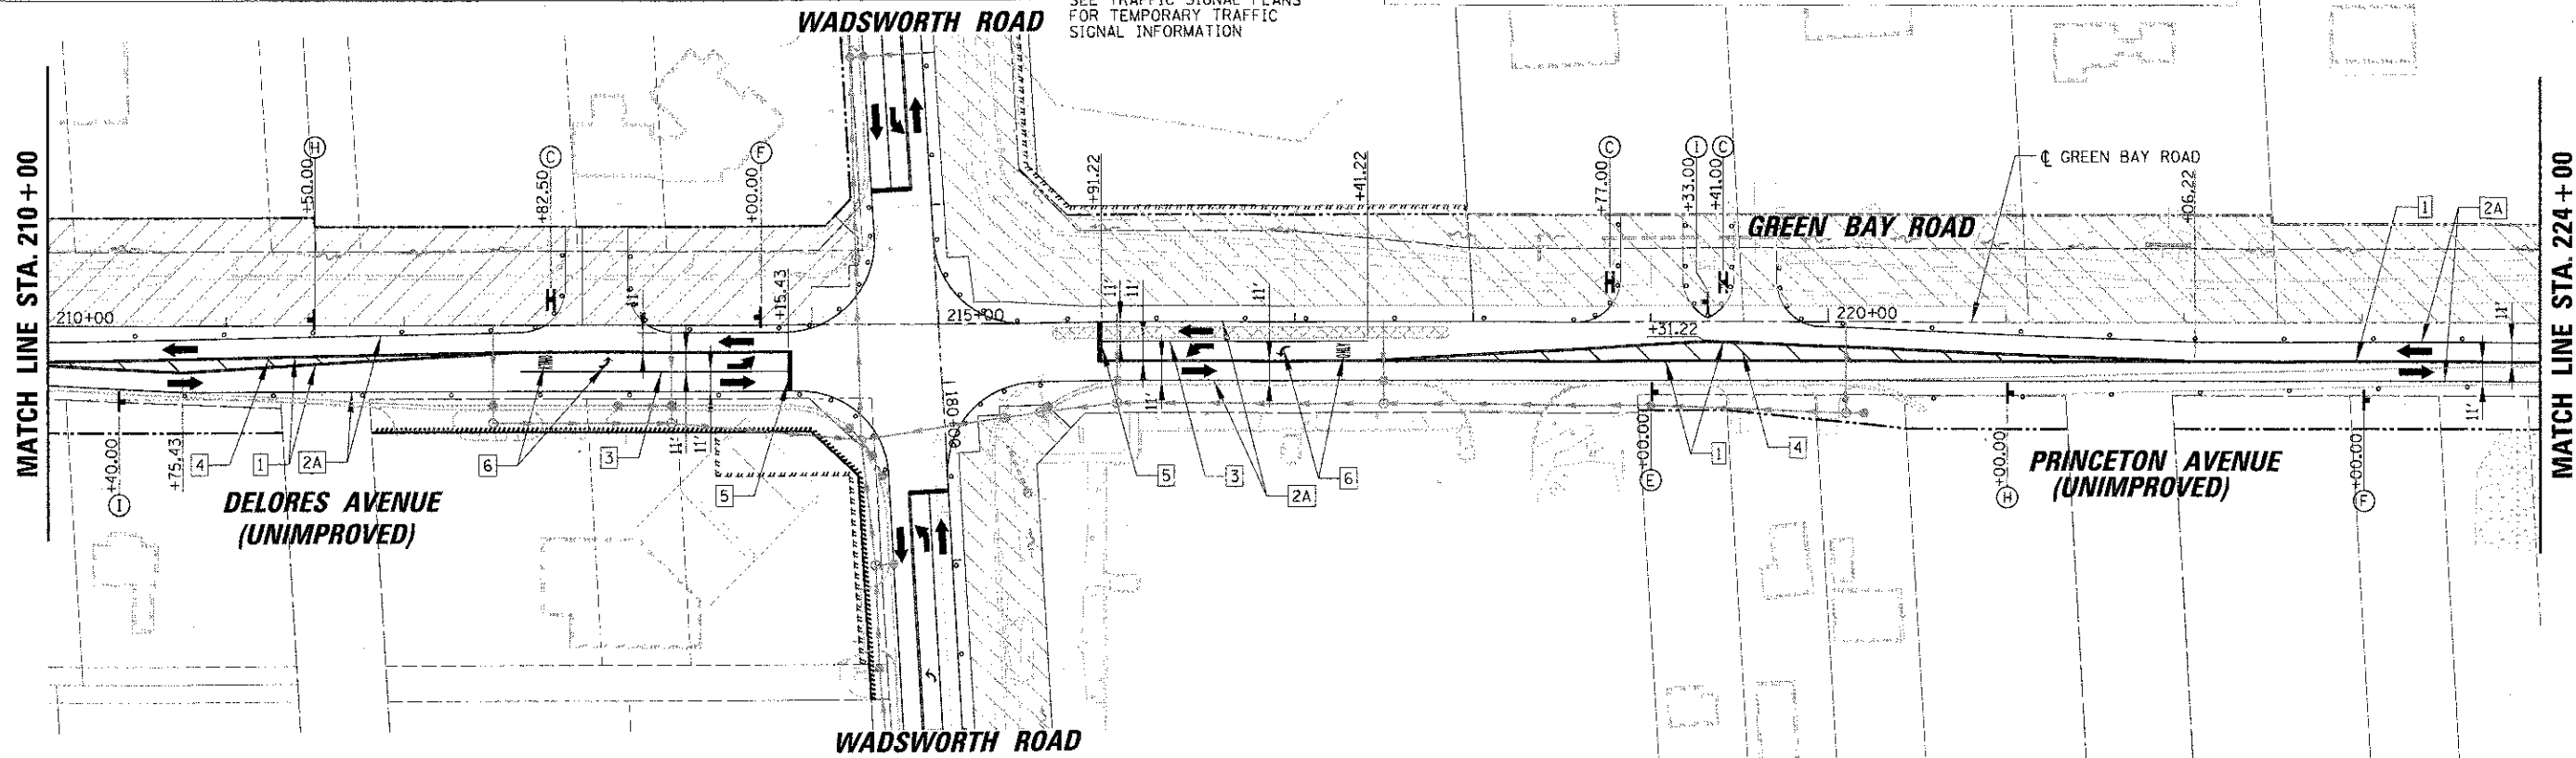


LEGEND	
1	TEMPORARY PAVEMENT MARKING - LINE 4" (DOUBLE YELLOW)
2	TEMPORARY PAVEMENT MARKING - LINE 5" (WHITE)
2A	TEMPORARY PAVEMENT MARKING - LINE 4" (WHITE)
3	TEMPORARY PAVEMENT MARKING - LINE 6" (WHITE)
4	TEMPORARY PAVEMENT MARKING - LINE 12" (YELLOW @ 45° 20' C-C)
5	TEMPORARY PAVEMENT MARKING - LINE 24" (WHITE)
6	TEMPORARY PAVEMENT MARKING - LETTERS AND SYMBOLS
WORK ZONE	
	TEMPORARY PAVEMENT
	TEMPORARY DITCH (CONSTRUCTED IN PRE-STAGE)
	TEMPORARY PIPES AND STRUCTURES (CONSTRUCTED IN PRE-STAGE OR STAGE 1)
	PROPOSED CULVERTS AND END SECTIONS (CONSTRUCTED IN PRE-STAGE OR STAGE 1 - SEE DRAINAGE PLANS)
	PROPOSED CULVERTS AND END SECTIONS (CONSTRUCTED IN STAGE 2.1 - SEE DRAINAGE PLANS)
	PROPOSED DRAINAGE STRUCTURES AND SEWERS (CONSTRUCTED IN PRE-STAGE OR STAGE 1 - SEE DRAINAGE PLANS)
	PROPOSED DRAINAGE SEWERS (CONSTRUCTED IN STAGE 2.1 - SEE DRAINAGE PLANS)
	TYPE II BARRICADE OR DRUM W/BIDIRECTIONAL LIGHT OR VERTICAL PANEL W/BIDIRECTIONAL LIGHT OR TYPE II DIRECTIONAL BARRICADE WITH BIDIRECTIONAL LIGHT (SEE MOT NOTE SHEET)
	TYPE III BARRICADE W/ LIGHTS
	WORK ZONE SIGN
	TRAFFIC FLOW
	TEMPORARY CONCRETE BARRIER WALL WITH BIDIRECTIONAL PRISMATIC BARRIER REFLECTORS
	IMPACT ATTENUATOR, TEMPORARY (NON-REDIRECTIVE), TEST LEVEL 3
	ARROW BOARD

SIGN LEGEND	
	ROAD WORK AHEAD (W20-1 48X48) (A)
	W21-1A 48X48 (B)
	DRIVEWAY ENTRANCE (30X30) (C) SEE 3-1 STD. TC-26
	RELOCATE EXISTING (R1-1) (D)
	W2-115 40' 3618 (E) R2-1 3648 R10-130P 3618 R2-1116 3618
	W1-4R 48X48 (F)
	W1-4L 48X48 (G)
	W5-3 48X48 (H)
	R3-8 36X30 (I)
	R3-8 36X30 (J)
	W1-7 12X24 (K)
	W1-6R 12X24 (L)
	R5-1 48X48 (M)
	R4-7 48X60 (N)
	R6-1R (O)
	R6-1L (O)
	E20-2 24X60 (O)

SEE TRAFFIC SIGNAL PLANS FOR TEMPORARY TRAFFIC SIGNAL INFORMATION

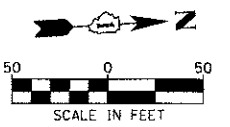

FILE NAME: \\NLD001\84229\civil\MOJ\B1\STAGE2.2_RFE131	USER NAME: mrcroel	DESIGNED: -	REVISED: -	STATE OF ILLINOIS DEPARTMENT OF TRANSPORTATION	IL RTE 131 (GREEN BAY ROAD) MAINTENANCE OF TRAFFIC - STAGE 2.2 STA. 196 + 27.20 TO STA. 224 + 00	F.A.U. RTE.: 1209	SECTION: 03-00033-12-CH	COUNTY: LAKE	TOTAL SHEETS: 189	SHEET NO.: 59
PLOT SCALE: 1/8" = 1'	PLOT DATE: 11/13/2012	DRAWN: -	REVISED: -			SCALE: SHEET NO. OF SHEETS STA. TO STA.	FED. ROAD DIST. NO. 1	ILLINOIS FED. AID PROJECT	CONTRACT NO. 63766	
		CHECKED: -	REVISED: -							
		DATE: -	REVISED: -							