


LEGEND

| | |
|--|---|
| | SEEDING, CLASS 2A TOPSOIL FURNISH AND PLACE, 4" FERTILIZER NUTRIENTS |
| | SEEDING, CLASS 4B EROSION CONTROL BLANKET COMPOST FURNISH AND PLACE, 2" |
| | SODDING, SALT TOLERANT TOPSOIL FURNISH AND PLACE, 4" FERTILIZER NUTRIENTS |
| | PERIMETER EROSION BARRIER |
| | INLET FILTERS |
| | PERIMETER EROSION BARRIER FENCE FOR CULVERT INLET PROTECTION |
| | DRAINAGE DIVIDE (HYDROLOGIC ATLAS) |
| | INTERPRETED DRAINAGE AREA TO OUTLET/SUB-DIVIDE |
| | PROPOSED NEW TREE |

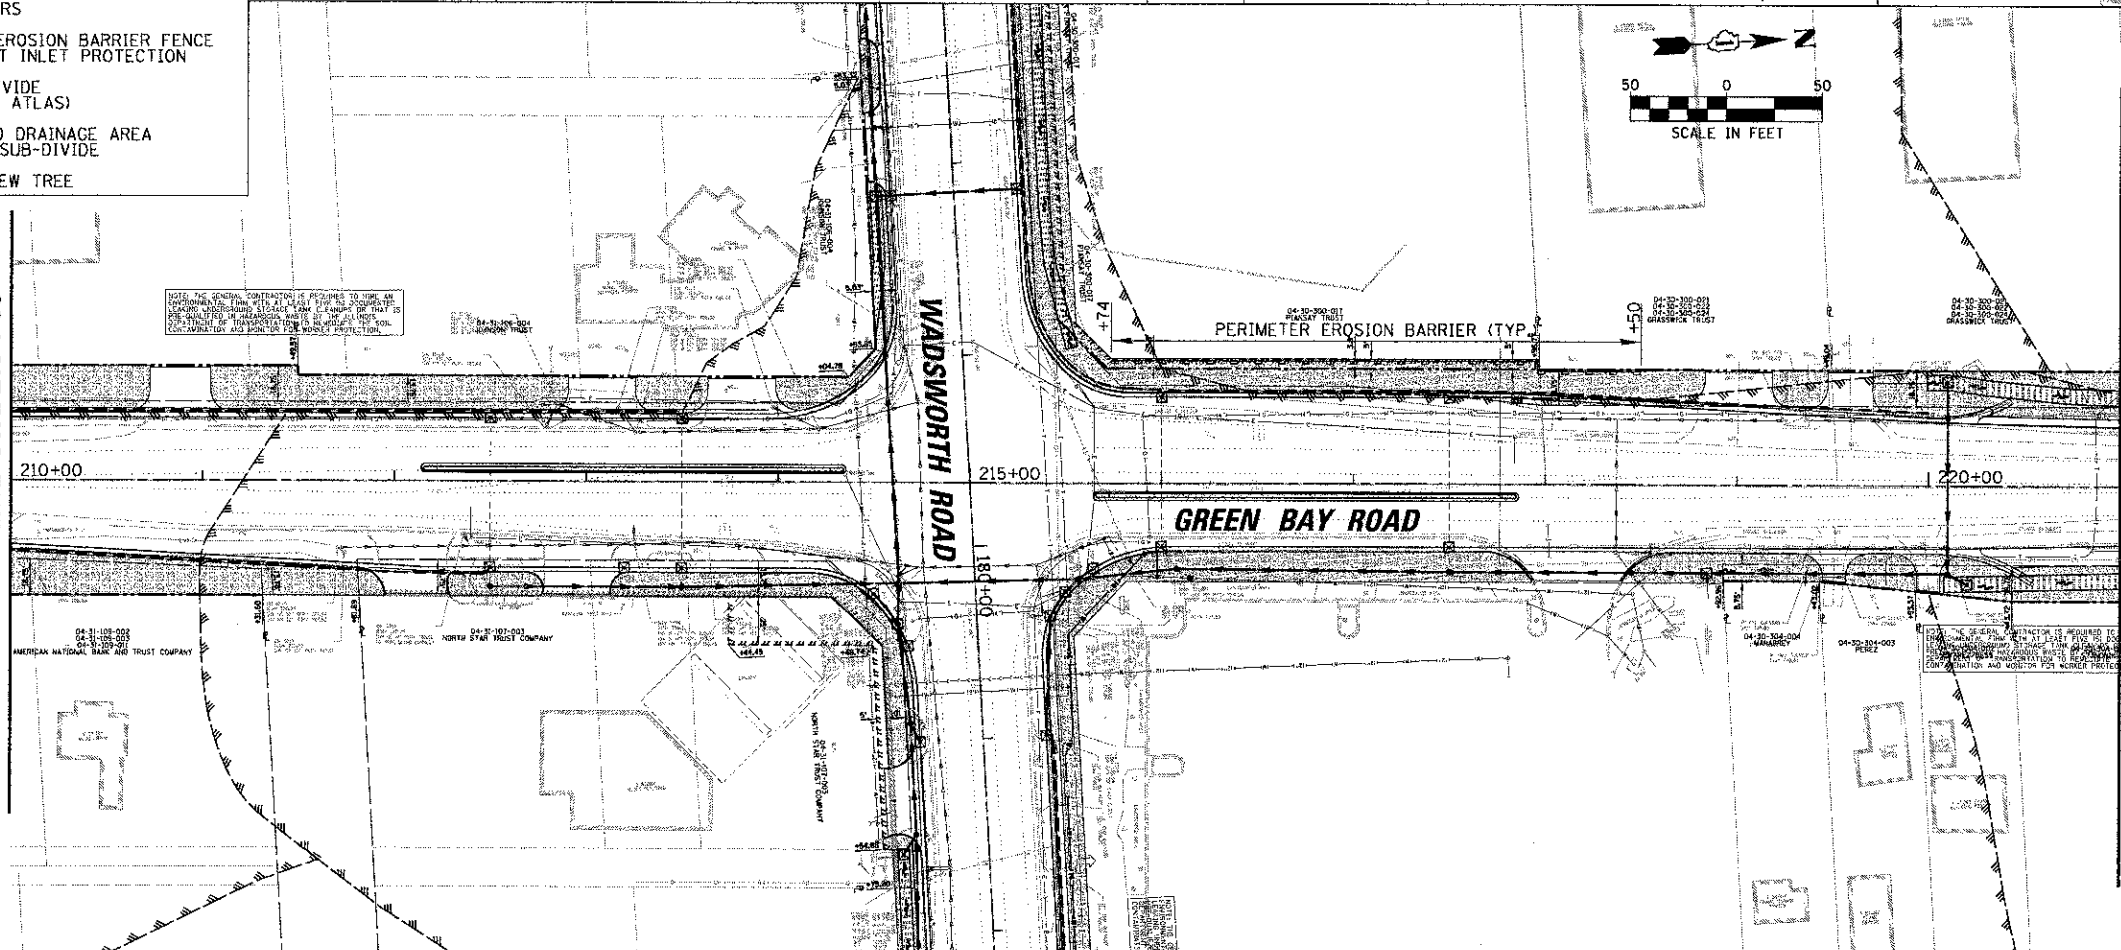

| | | | | | | | | | | |
|---|---------------------|------------|-----------|---|---|---|---|--------------|-------------------|---------------|
| FILE NAME = N:\CLC\07\464229\CLC\1\NERC_RTE131_01.SHT | USER NAME = rmore@i | DESIGNED - | REVISED - | STATE OF ILLINOIS DEPARTMENT OF TRANSPORTATION | IL RTE 131 (GREEN BAY ROAD) EROSION, SEDIMENT CONTROL, AND LANDSCAPING PLAN STA. 199 + 91.10 TO STA. 210 + 00.00 | F.A.U. RTE: 1209 | SECTION: 03-00033-12-CH | COUNTY: LAKE | TOTAL SHEETS: 189 | SHEET NO.: 64 |
| PLLOT SCALE = 50' | DATE = 1/22/2013 | DRAWN - | REVISED - | | | SCALE: SHEET NO. OF SHEETS STA. TO STA. | FED. ROAD DIST. NO. 1 ILLINOIS FED. AID PROJECT | | | |
| | | CHECKED - | REVISED - | | | | CONTRACT NO. 63766 | | | |
| | | DATE - | REVISED - | | | | | | | |