

NOTE: THE GENERAL CONTRACTOR IS REQUIRED TO HIRE AN ENVIRONMENTAL FIRM WITH AT LEAST FIVE (5) DOCUMENTED LEAKING UNDERGROUND STORAGE TANK CLEANUPS OR THAT IS PRE-QUALIFIED IN HAZARDOUS WASTE BY THE ILLINOIS DEPARTMENT OF TRANSPORTATION TO REMEDIATE THE SOIL CONTAMINATION AND MONITOR FOR WORKER PROTECTION.




MATCH LINE STA. 148 + 00

MATCH LINE STA. 154 + 00

DATE	
BY	
REVISION	
NO. 1 BOOK	ALIGNED
NO. 2 BOOK	AS SHOWN
NO. 3 BOOK	AS SHOWN
NO. 4 BOOK	AS SHOWN
NO. 5 BOOK	AS SHOWN
NO. 6 BOOK	AS SHOWN
NO. 7 BOOK	AS SHOWN
NO. 8 BOOK	AS SHOWN
NO. 9 BOOK	AS SHOWN
NO. 10 BOOK	AS SHOWN

DATE	
BY	
REVISION	
NO. 1 BOOK	AS SHOWN
NO. 2 BOOK	AS SHOWN
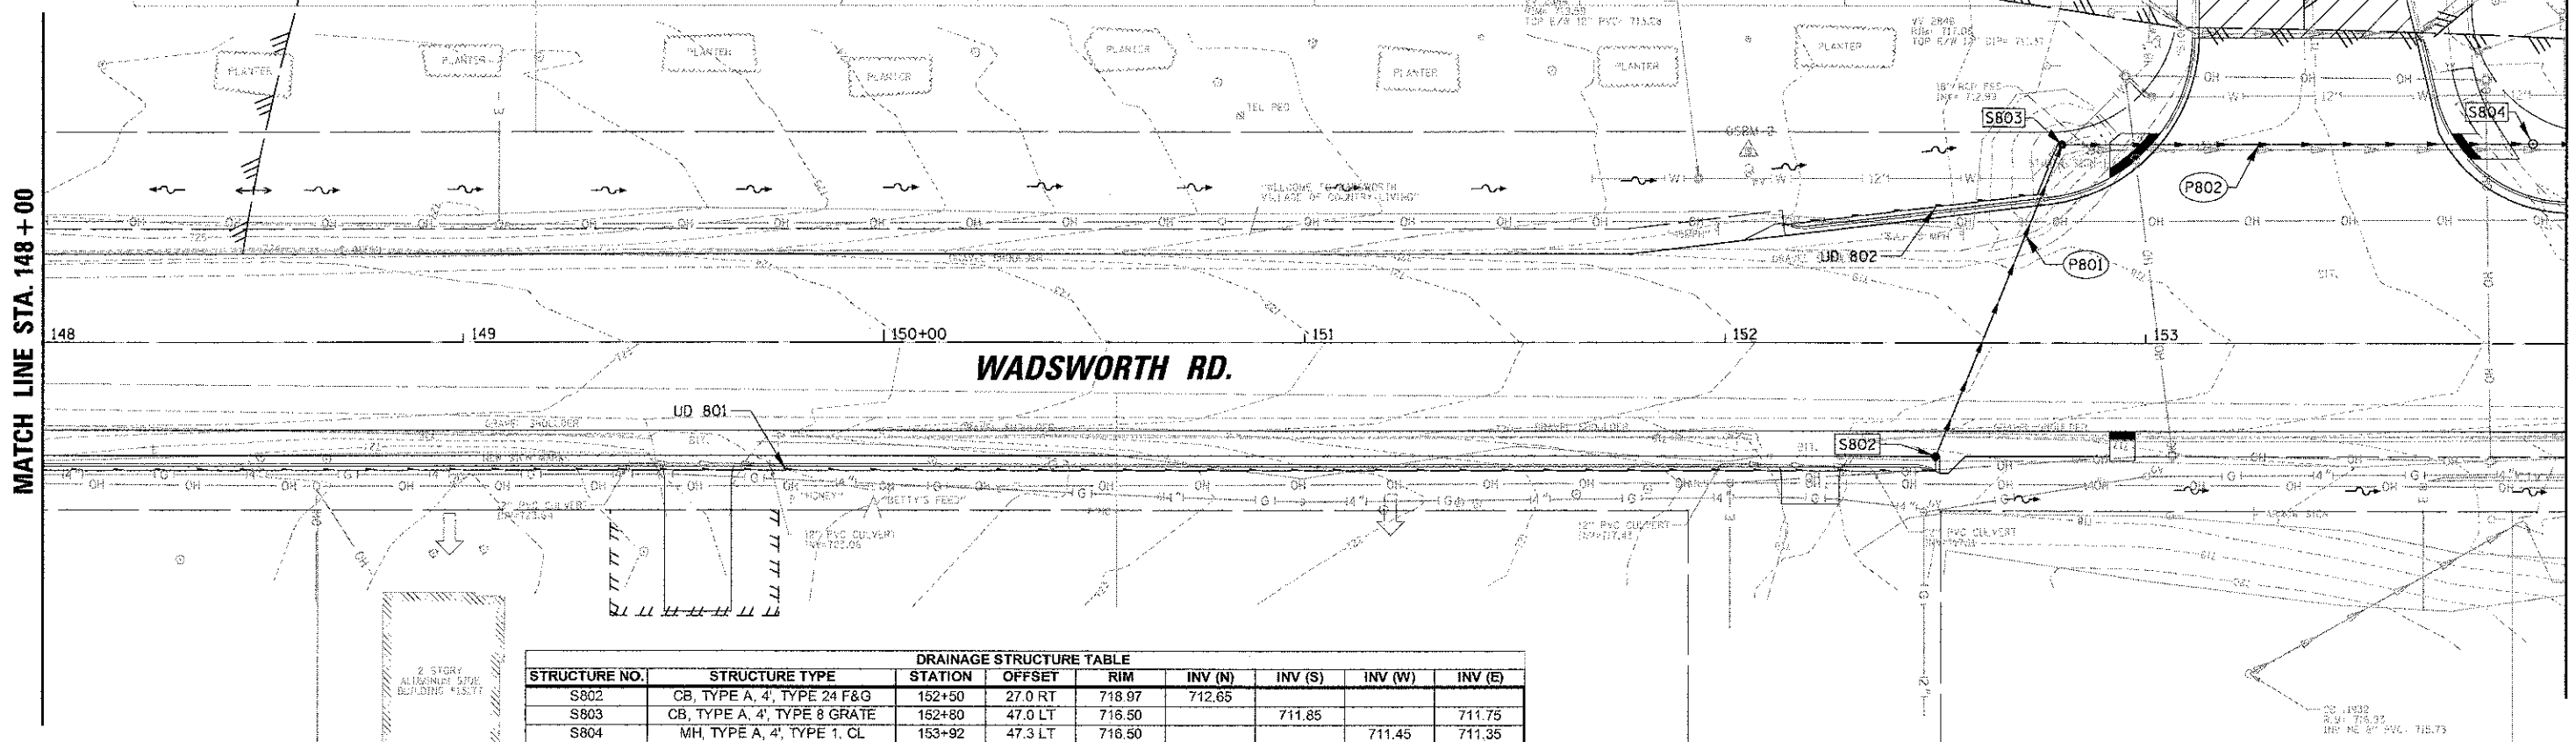


STRUCTURE NO.	STRUCTURE TYPE	STATION	OFFSET	RIM	INV (N)	INV (S)	INV (W)	INV (E)
S802	CB, TYPE A, 4', TYPE 24 F&G	152+50	27.0 RT	718.97	712.65			
S803	CB, TYPE A, 4', TYPE 8 GRATE	152+80	47.0 LT	716.50		711.85		711.75
S804	MH, TYPE A, 4', TYPE 1, CL	153+92	47.3 LT	716.50			711.45	711.35

PIPE NO.	FROM	TO	LENGTH (FT)	DIA. (IN)	PIPE TYPE	SLOPE (%)	TBF (CY)
P801	S802	S803	80	12	WATER MAIN QUALITY	1.00	24.8
P802	S803	S804	111	18	WATER MAIN QUALITY	0.27	27.0

BOULEVARD VIEW AVENUE  
(UNIMPROVED)

SPD NO.	STATION	FROM	OFFSET	STATION	TO	OFFSET	LENGTH (FT)	LENGTH SP (FT)	DIA. (IN)
801	148+00.00		30.58 RT	152+50.00		30.58 RT	450		4
802	152+13.46		27.93 LT	152+78.71		46.84 LT	75		4

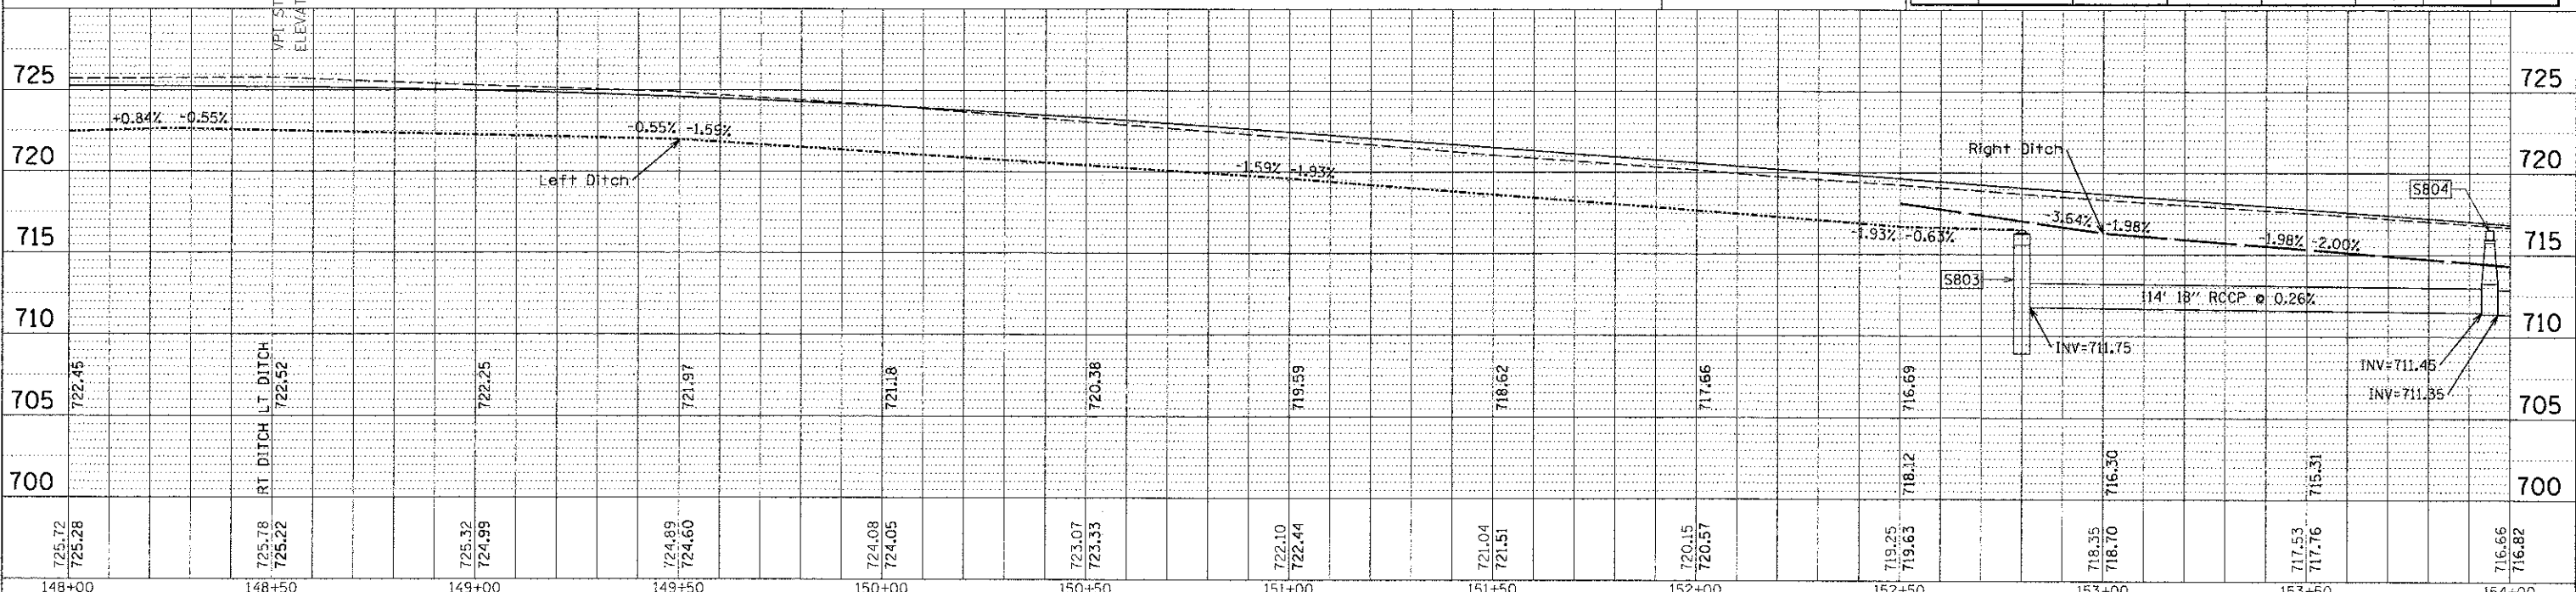

FILE NAME =	USER NAME = rnoo-cl	DESIGNED -	REVISED -	<p align="center"><b>STATE OF ILLINOIS</b> <b>DEPARTMENT OF TRANSPORTATION</b></p>	<p align="center"><b>WADSWORTH ROAD</b> <b>DRAINAGE AND UTILITIES PLAN AND PROFILE</b> <b>STA. 148 + 00.00 TO STA. 154 + 00.00</b></p>	F.A.U. RTE.	SECTION	COUNTY	TOTAL SHEETS	SHEET NO.
PLT SCALE = 20'	CHECKED -	REVISED -	1209			03-00033-12-CH	LAKE	189	68	
PLT DATE = 1/22/2013	DATE -	REVISED -	CONTRACT NO. 63766							
			FED. ROAD DIST. NO. 1 ILLINOIS FED. AID PROJECT							