
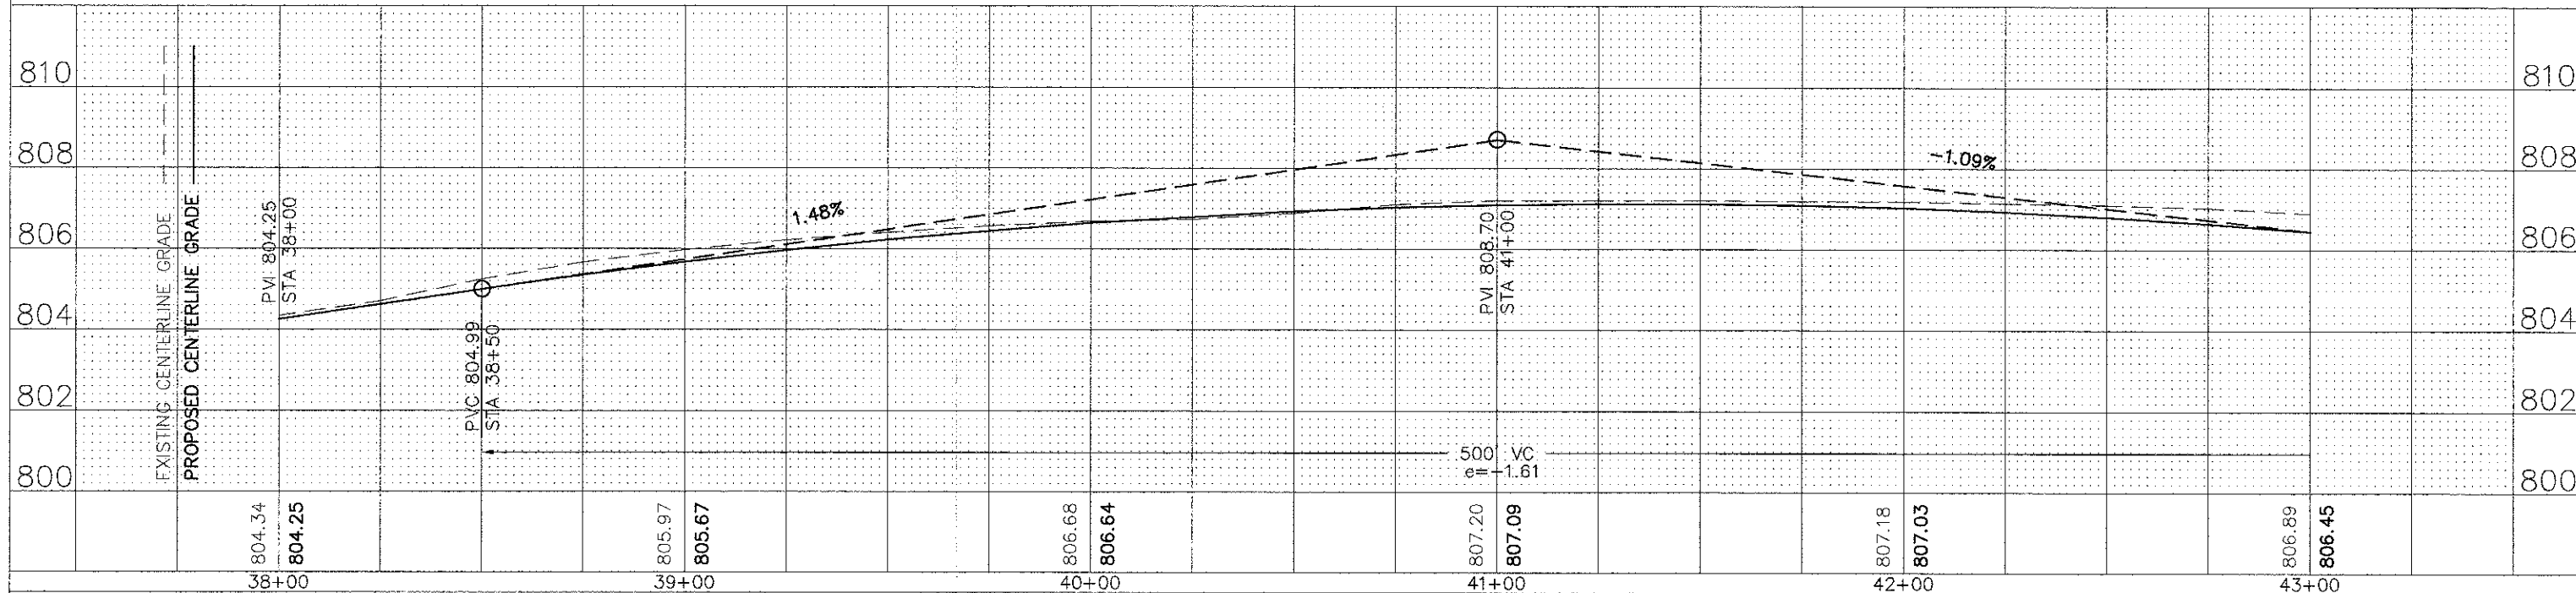


PLAN	SURVEYED	DATE	BY
	NOTE BOOK		
	ALIGNED		
	CHECKED		
	RT. OF WAY		
	CHECKED		
	NO.		

PROFILE	SURVEYED	DATE	BY
	NOTE BOOK		
	GRADES		
	CHECKED		
	E.M. NOTED		
	STRUCTURE		
	NOTAINS		
	CHAD		
	NO.		

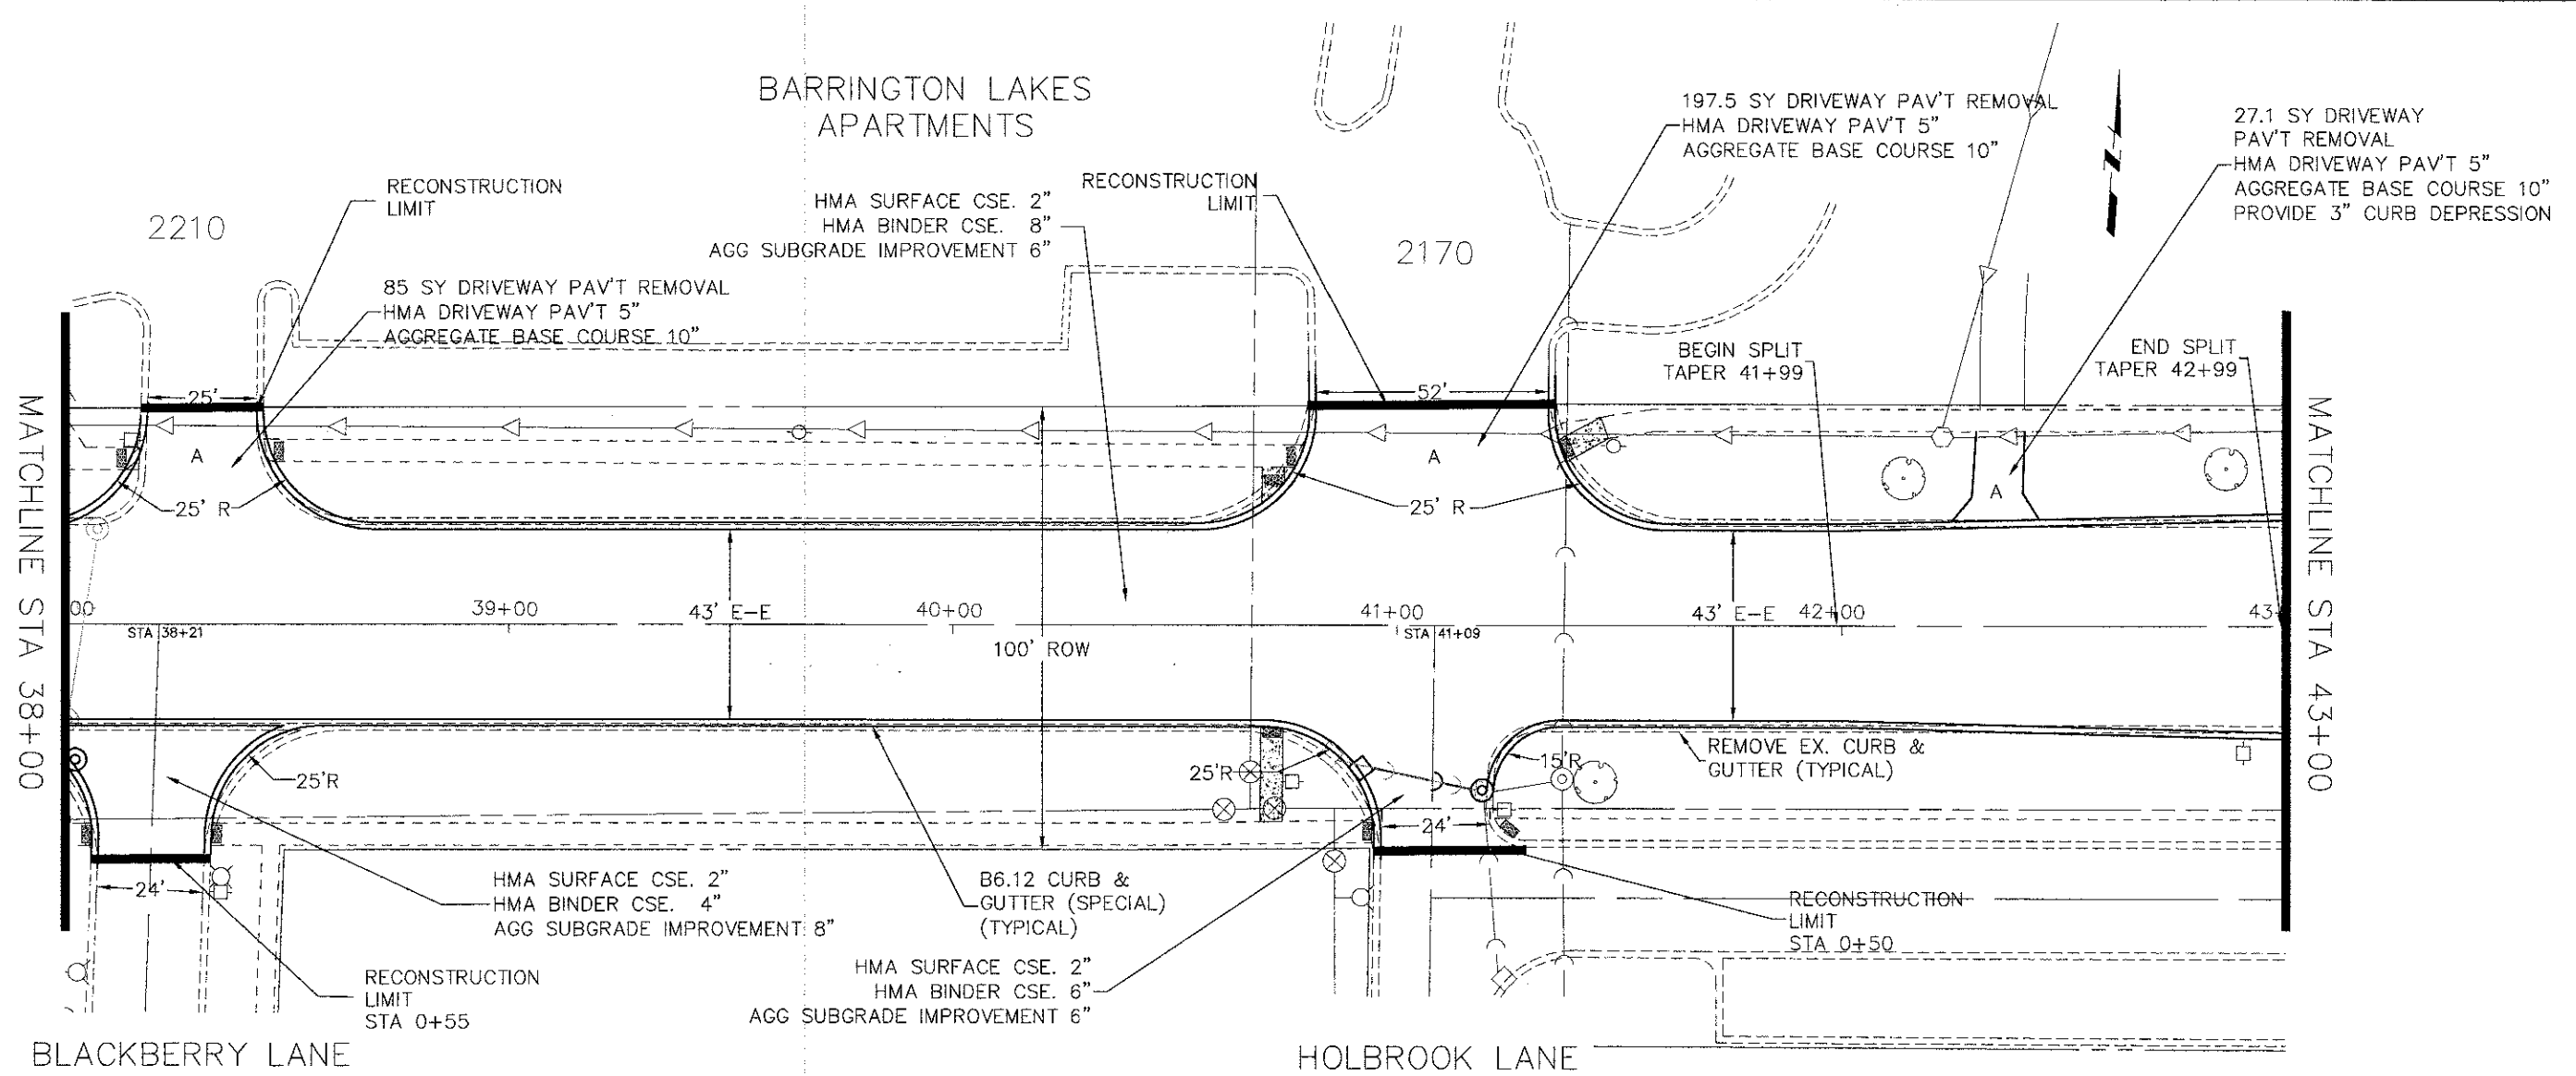

FILE NAME = Hassell Plan-Profile.dwg	DESIGNED -	REVISED -	<b>STATE OF ILLINOIS DEPARTMENT OF TRANSPORTATION</b>	Hassell Road STP Project Plan and Profile		F.A.U. RTE. 1100	SECTION 11-00087-00-FP	COUNTY Cook	TOTAL SHEETS 164	SHEET NO. 21
	DRAWN -	REVISED -		SCALE: 1" = 20'	SHEET NO. 7 OF 16 SHEETS	STA. 38+00 TO STA 43+00	CONTRACT NO. 63770		ILLINOIS FED. AID PROJECT GMM 9003(757)	
	CHECKED -	REVISED -								
	DATE -	REVISED -								