

HMA SURFACE CSE. 2"
HMA BINDER CSE. 8"
AGG SUBGRADE IMPROVEMENT 6"

2170


BARRINGTON LAKES
APARTMENTS

2120




MATCHLINE STA 43+00

MATCHLINE STA 48+00

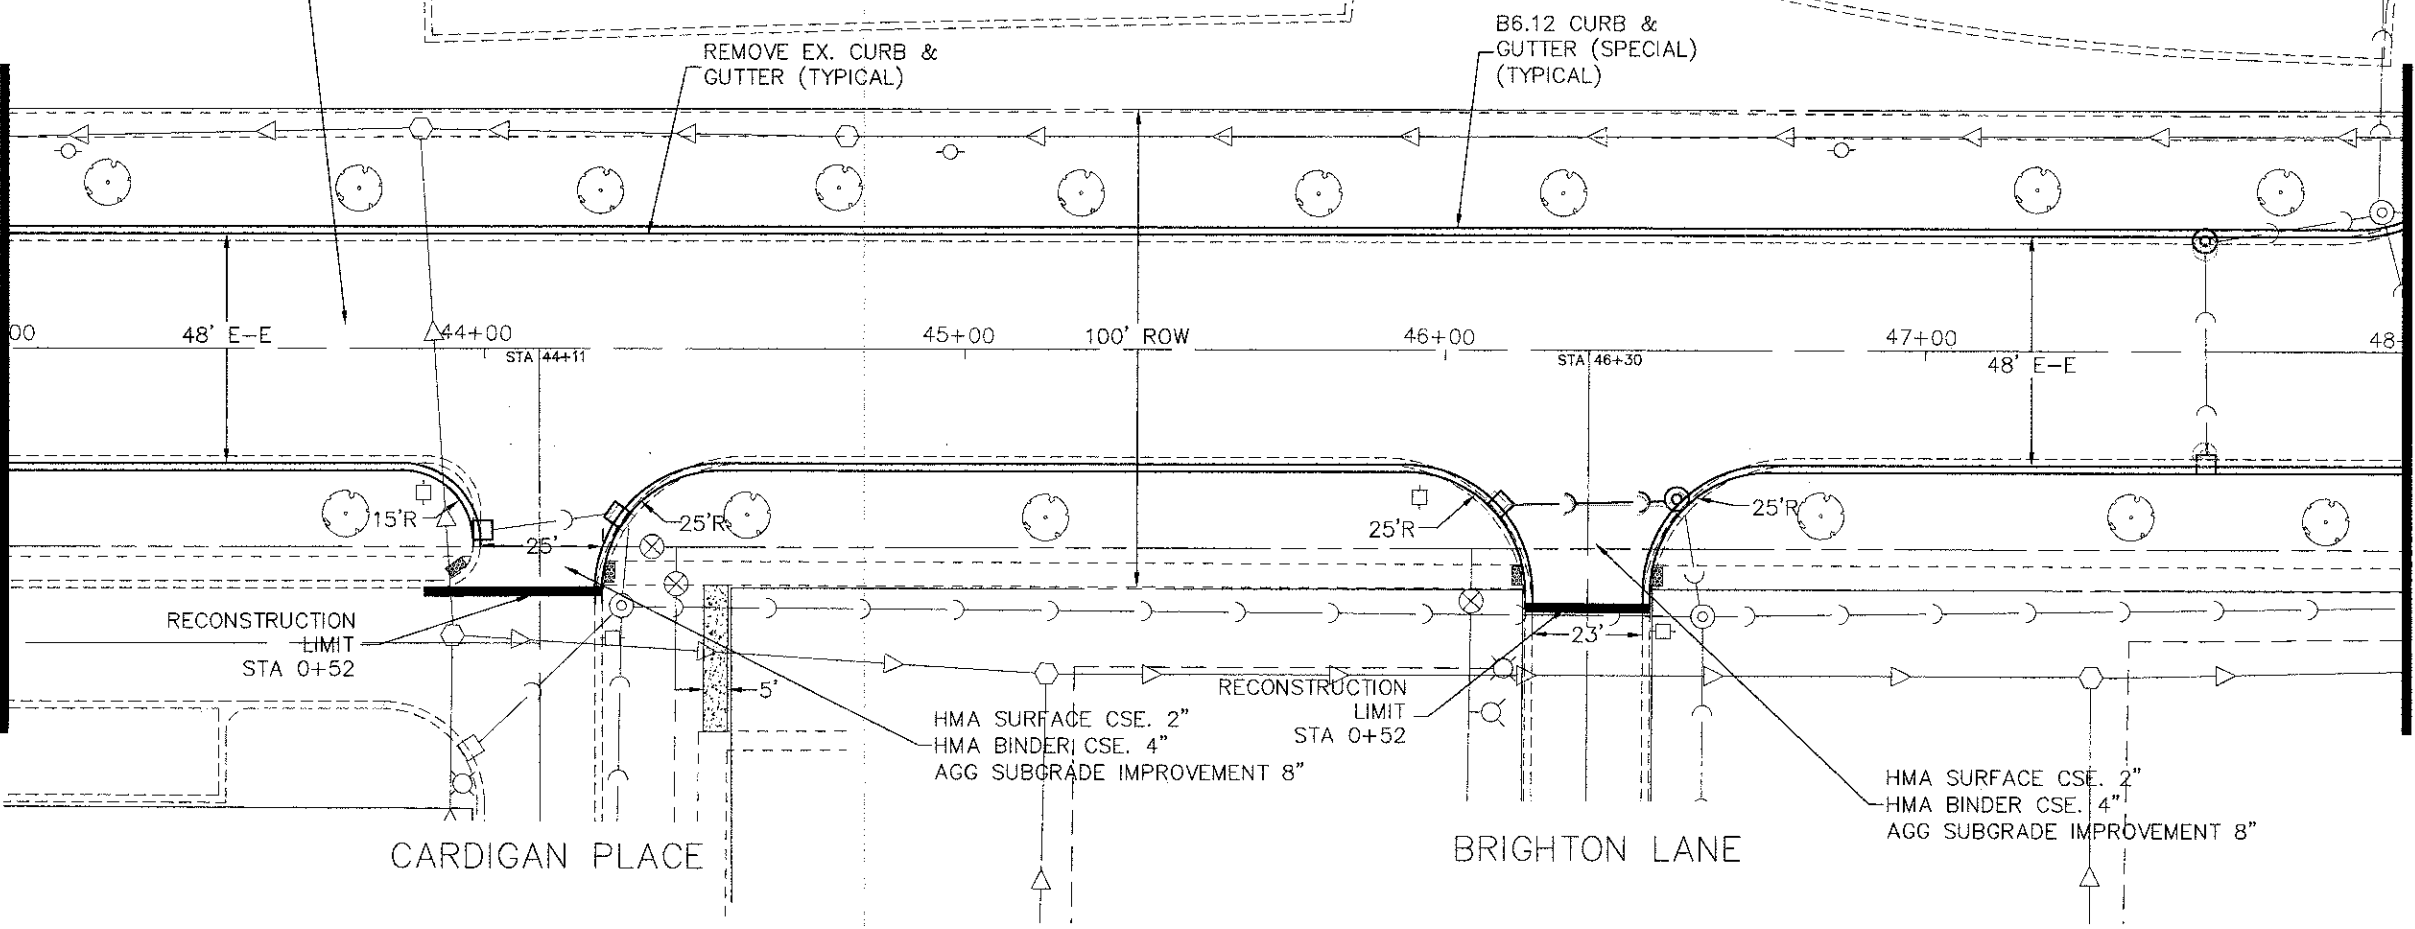

PLAN	SURVEYED	DATE
	PLOTTED	DATE
	CHECKED	DATE
	BY	NAME
	NO.	

PROFILE	SURVEYED	DATE
	PLOTTED	DATE
	CHECKED	DATE
	BY	NAME
	NO.	

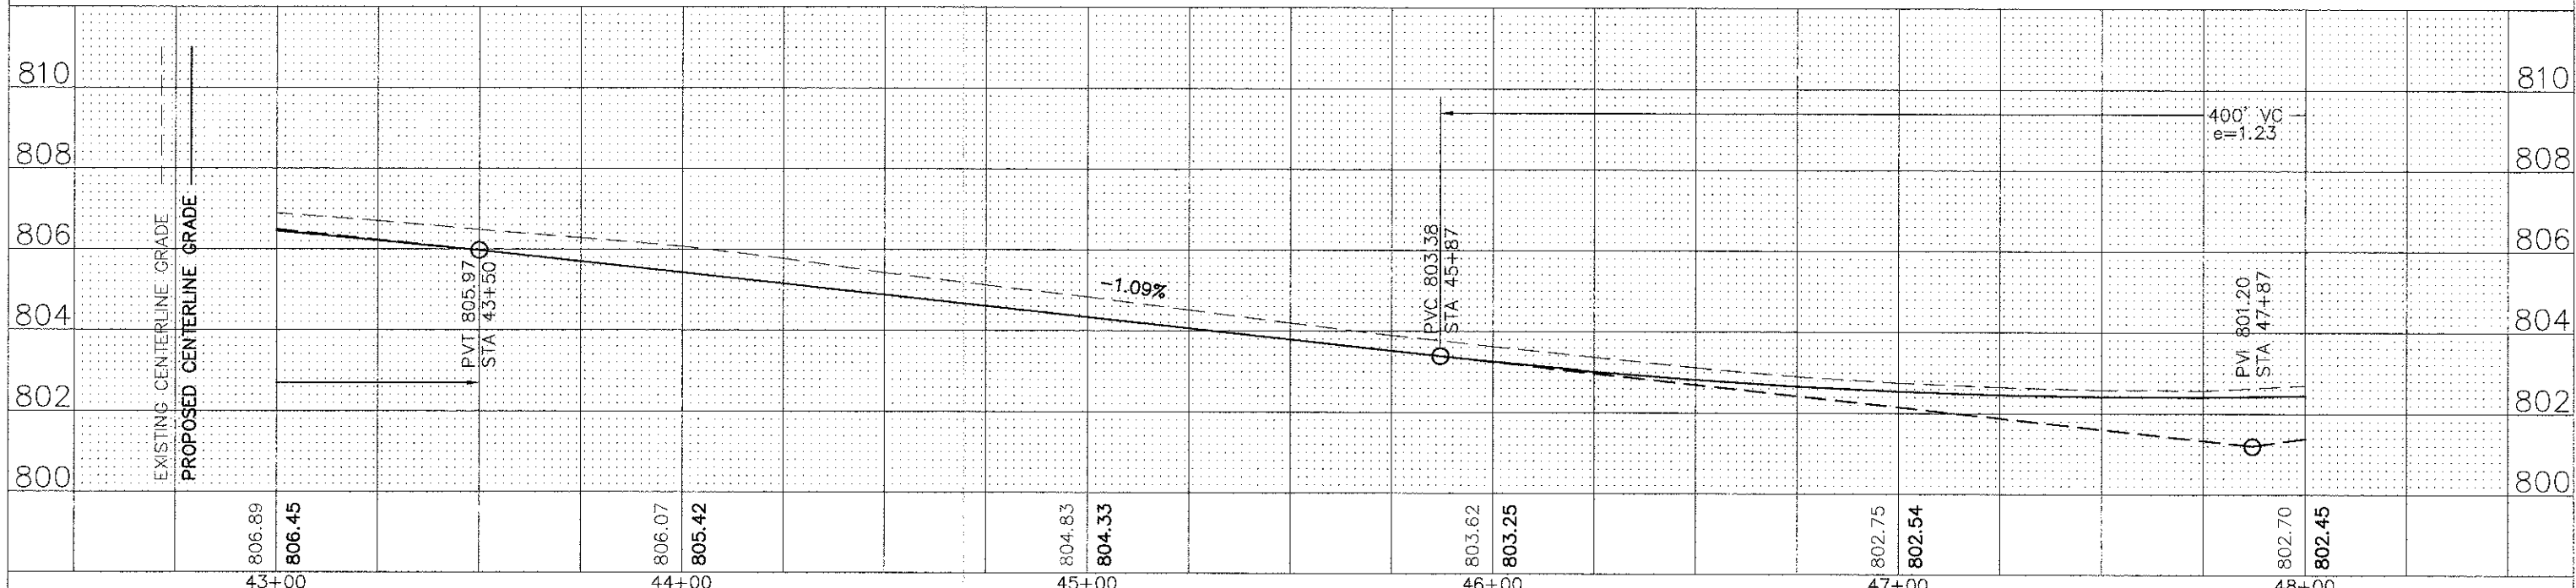

FILE NAME =	DESIGNED -	REVISED -	STATE OF ILLINOIS DEPARTMENT OF TRANSPORTATION	Hassell Road STP Project Plan and Profile		F.A.U. RTE.	SECTION	COUNTY	TOTAL SHEET SHEETS NO.	
Hassell Plan-Profile.dwg	DRAWN -	REVISED -		SCALE: 1" = 20'	SHEET NO. 8 OF 16 SHEETS	STA. 43+00 TO STA 48+00	1100	11-00087-00-FP	Cook	164 22
	CHECKED -	REVISED -								CONTRACT NO. 63770
	DATE -	REVISED -								ILLINOIS FED. AID PROJECT CMM 9003(757)